

DRAWINGS PREPARED
SEROTONIN - ST. PETERSBURG
125 2ND AVENUE NORTH
ST. PETERSBURG, FL. 33701



LAMINATE SCHEDULE	
PL-01	WILSONART / D354-60 / DESIGNER WHITE
PL-02	WILSONART / 8214 / PHANTOM CHARCOAL
PL-03	WILSONART / 6255 / POLISHED GOLD ALUMINUM
PL-04	WILSONART / 5010K-07 / DRAMA MARBLE
PL-05	WILSONART / Y0704-38 / CRIMINI WALNUT
SOLID SURFACE SCHEDULE	
SS-01	MEGANITE / MT VANCOUVER / M002
SS-02	MEGANITE / ENCHANTED ROCK
SS-03	CORIAN / ANTARTICA
SS-04	CORIAN / DESIGNER WHITE
HARDWARE SCHEDULE	
H-1	Blum 105° concealed hinges
H-2	Knapp & Vogt Spoon Pins
H-3	Richelieu / BP8160128160 / Satin Brass / 6 3/8"
H-4	Pro Series 100 full extension slides
H-5	Richelieu /61432171 /Stainless Steel grommet
H-6	Rev-A-Shelf / RV-814PB-11-5 / Pull Out / White
H-7	Blum Push To Open Mechanism
H-8	Richelieu / 9004430 / White Grommet
H-9	Richelieu / 9004490 / Black Grommet
H-10	Mockett / B-2620 / Oval Grommet White
H-11	Rev-A-Shelf / RV-15PB-2-S / Pull Out / White
H-12	File Hanging System FOR Wood Drawers
H-13	Cabinet Locks
H-14	Black Metal 1" Pipe and Flange

JOB NOTES	
CABINET GRADE	PLASTIC LAMINATE FACED / AWI CUSTOM
PART	INSTRUCTION
CABINETS & SHELVES	3/4" Plywood W/ Liner White
CABINET BACKS	1/2" Plywood W/ Liner White
DRW & DOOR FRONTS	3/4" MDF Core Door Board
DRAWER BODIES	1/2" Plywood W/ Liner White
DRW CONSTRUCTION	Butt jointed glued mechanically fastened w/ staples
HINGES	Blum concealed hinges 120°
CABINET INTERIOR FINISH	White Liner
CABINET EXTERIOR FINISH	As Shown Per Elevation
EDGE BANDING	Vinyl To Match Finish
DOOR & DRW EDGE	Vinyl To Match Finish

CONTENTS	
CS	COVER SHEET
100.0	RECEPTION DESK
100.1	RECEPTION DESK
100.2	SECTION AND DETAILS
100.3	RETAIL STORAGE CABINET
100.4	HALLWAY SLATWALL DETAILS
101.0	RETAIL DISPLAY AND ISLAND
101.1	RETAIL DISPLAY SECTION AND ISLAND
101.2	SECTION AND DETAILS
101.3	SECTION AND DETAILS
101.4	SECTION AND DETAILS
102.0	TREATMENT ROOMS
102.1	SECTION AND DETAILS
102.2	SECTION AND DETAILS
102.3	SECTION AND DETAILS
103.0	NURSE STATION / DISPENSARY
103.1	NURSE STATION / DISPENSARY
103.2	SECTION AND DETAILS
104.0	BLOOD DRAW ROOM
104.1	SECTION AND DETAILS
105.0	BREAK ROOM
105.1	SECTION AND DETAILS
106.0	CONFERENCE ROOM
107.0	I.V. THERAPY

REVISIONS

#

SEROTONIN St. Petersburg

DESCRIPTION

COVER SHEET

HEIRLOOMDESIGNGROUP

VETERAN OWNED BUSINESS

2770 Apopka Blvd, Apopka, FL 32703
Ph: (407) 735-2242
Web: www.heirloomdesigngroup.com

CHECKED

DATE

01/09/24

SCALE

AS INDICATED


SHEET

CS


LAMINATE SCHEDULE	
PL-01	WILSONART / D354-60 / DESIGNER WHITE
PL-02	WILSONART / 8214 / PHANTOM CHARCOAL
PL-03	WILSONART / 6255 / POLISHED GOLD ALUMINUM
PL-04	WILSONART / 5010K-07 / DRAMA MARBLE
PL-05	WILSONART / Y0704-38 / CRIMINI WALNUT

SOLID SURFACE SCHEDULE	
SS-01	MEGANITE / MT VANCOUVER / M002
SS-02	MEGANITE / ENCHANTED ROCK
SS-03	CORIAN / ANTARTICA
SS-04	CORIAN / DESIGNER WHITE


REVISIONS	#

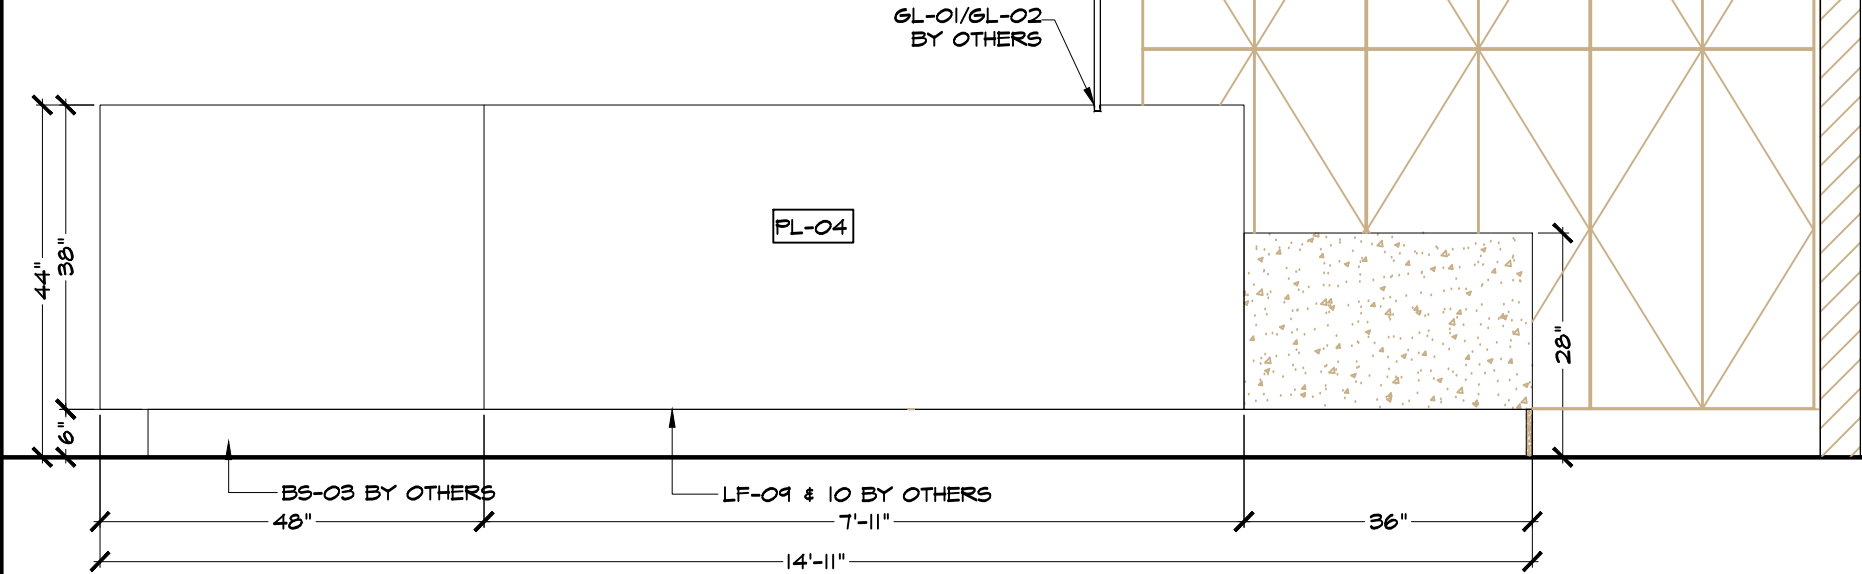


C RECEPTION DESK ELEVATION
SCALE: 1/2" = 1'-0" ARCH. REF: 5/A203.1

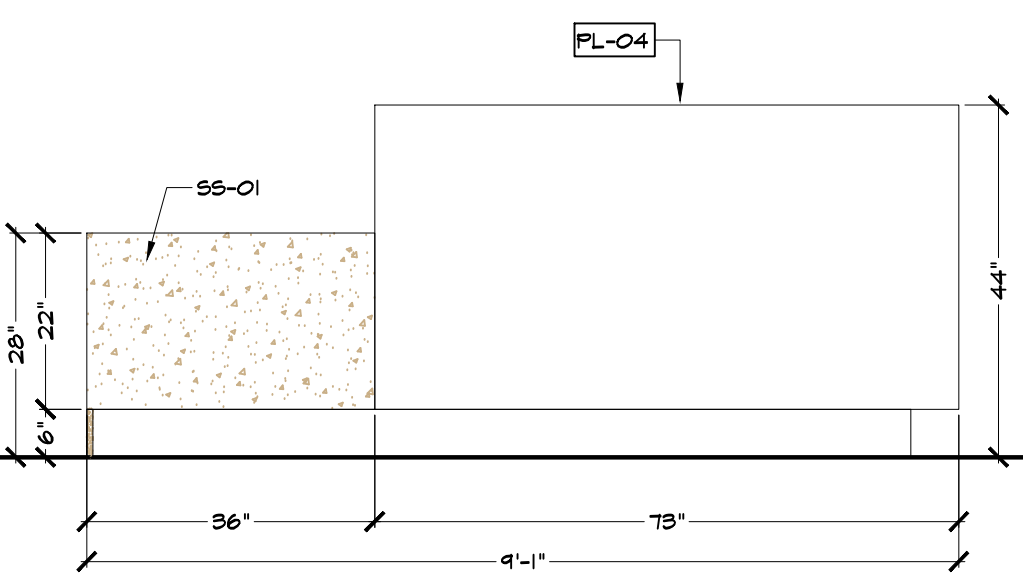

D RECEPTION DESK ELEVATION
SCALE: 1/2" = 1'-0" ARCH. REF: 4/A203.1

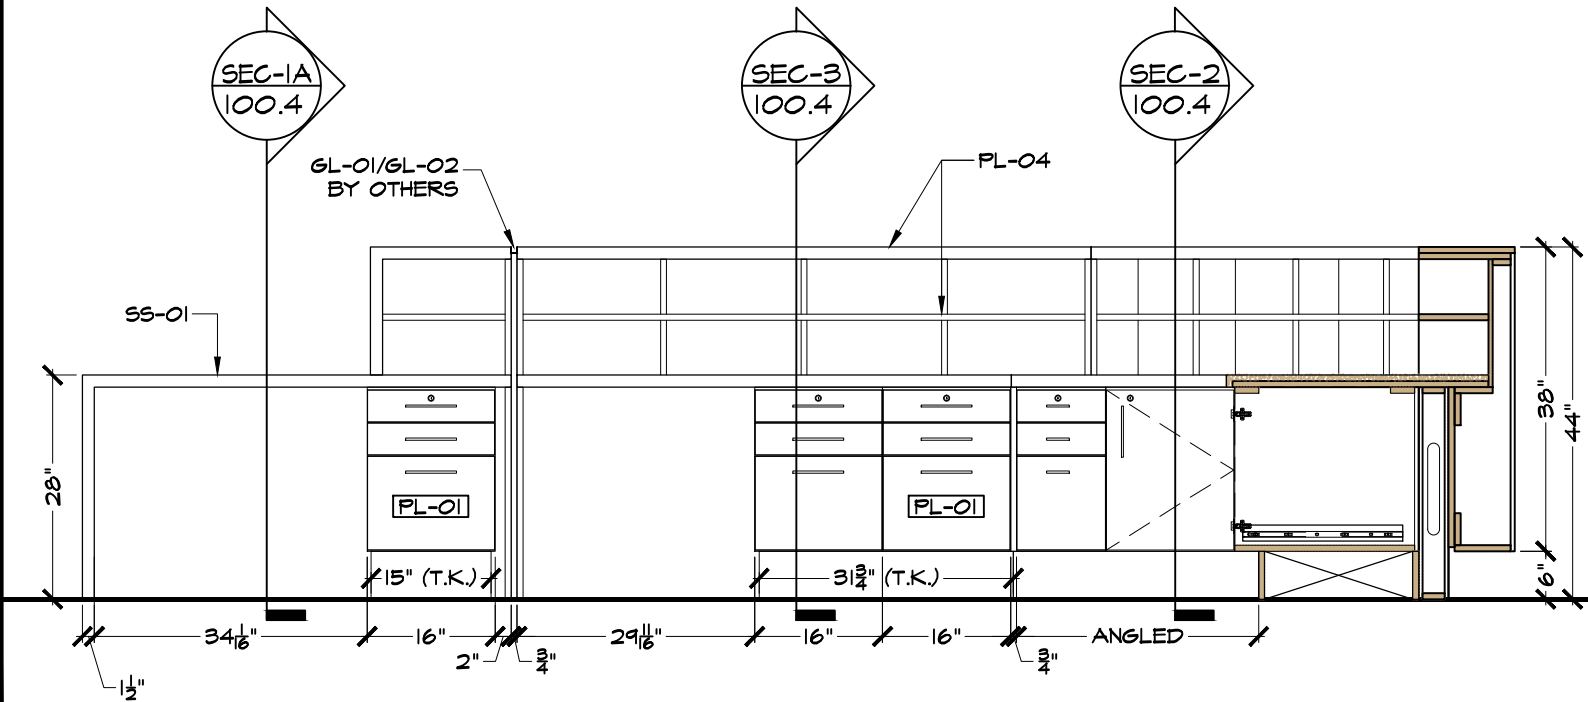

A RECEPTION DESK ELEVATION
SCALE: 1/2" = 1'-0" ARCH. REF: 1/A203.1

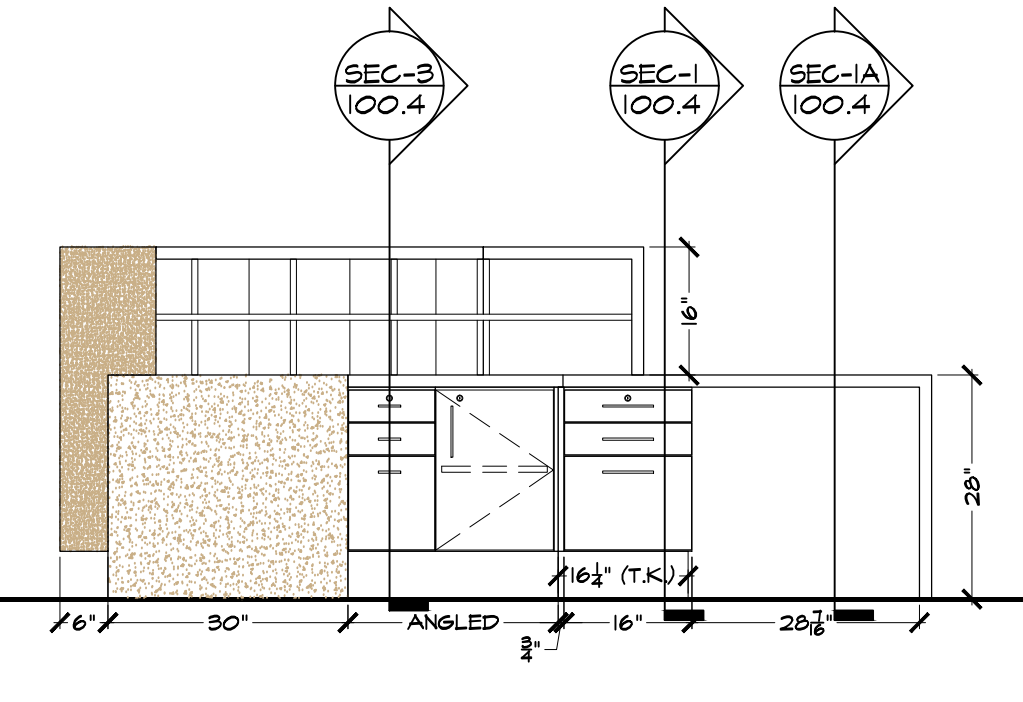

B RECEPTION DESK ELEVATION
SCALE: 1/2" = 1'-0" ARCH. REF: 3/A203.1

SEROTONIN St. Petersburg

HEIRLOOMDESIGNGROUP

2770 Apopka Blvd, Apopka, FL 32703
Ph: (407) 735-2242
Web: www.heirloomdesigngroup.com


DESCRIPTION
RECEPTION DESK ELEVATIONS

CHECKED
DATE
01/09/24
SCALE
AS INDICATED



SHEET
100.1

HARDWARE SCHEDULE	
H-1	Blum 105° concealed hinges
H-2	Knapp & Vogt Spoon Pins
H-3	Richelieu / BP8160128160 / Satin Brass / 6 3/8"
H-4	Pro Series 100 full extension slides
H-5	Richelieu /61432171 /Stainless Steel grommet
H-6	Rev-A-Shelf / RV-814PB-11-5 / Pull Out / White
H-7	Blum Push To Open Mechanism
H-8	Richelieu / 9004430 / White Grommet
H-9	Richelieu / 9004490 / Black Grommet
H-10	Mockett / B-2620 / Oval Grommet White
H-11	Rev-A-Shelf / RV-15PB-2-S / Pull Out / White
H-12	File Hanging System FOR Wood Drawers
H-13	Cabinet Locks
H-14	Black Metal 1" Pipe and Flange


LAMINATE SCHEDULE	
PL-01	WILSONART / D354-60 / DESIGNER WHITE
PL-02	WILSONART / 8214 / PHANTOM CHARCOAL
PL-03	WILSONART / 6255 / POLISHED GOLD ALUMINUM
PL-04	WILSONART / 5010K-07 / DRAMA MARBLE
PL-05	WILSONART / Y0704-38 / CRIMINI WALNUT
SOLID SURFACE SCHEDULE	
SS-01	MEGANITE / MT VANCOUVER / M002
SS-02	MEGANITE / ENCHANTED ROCK
SS-03	CORIAN / ANTARTICA
SS-04	CORIAN / DESIGNER WHITE

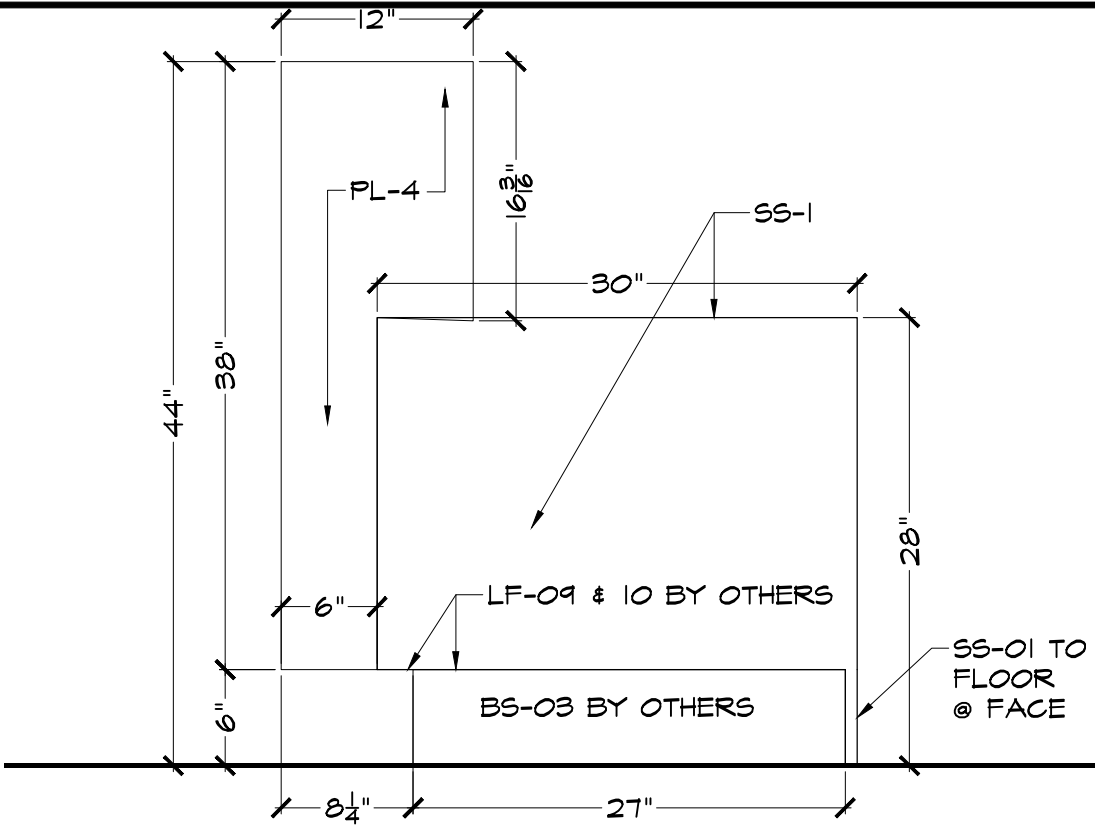

C-1 RECEPTION DESK ELEVATION
SCALE: 1" = 1'-0" ARCH. REF: 2/A203.1

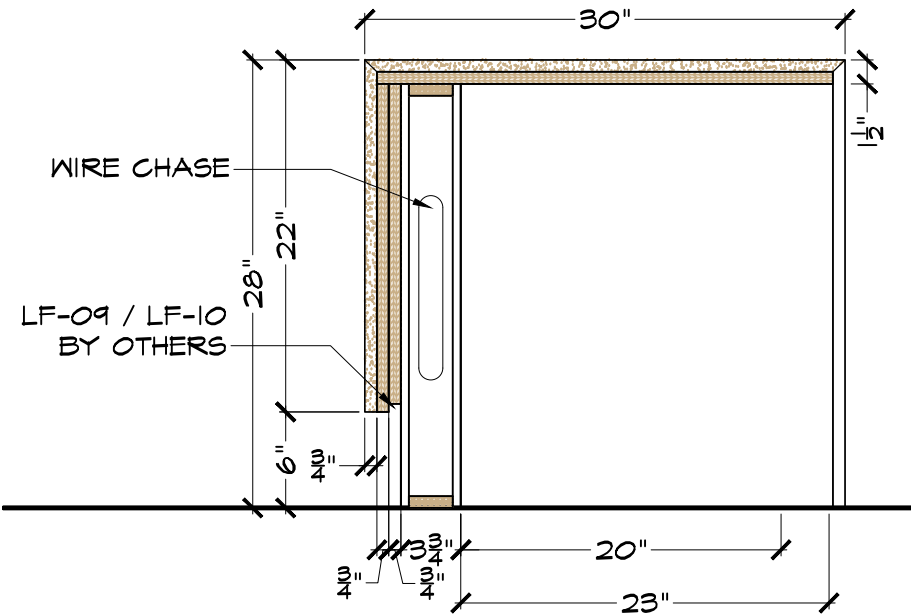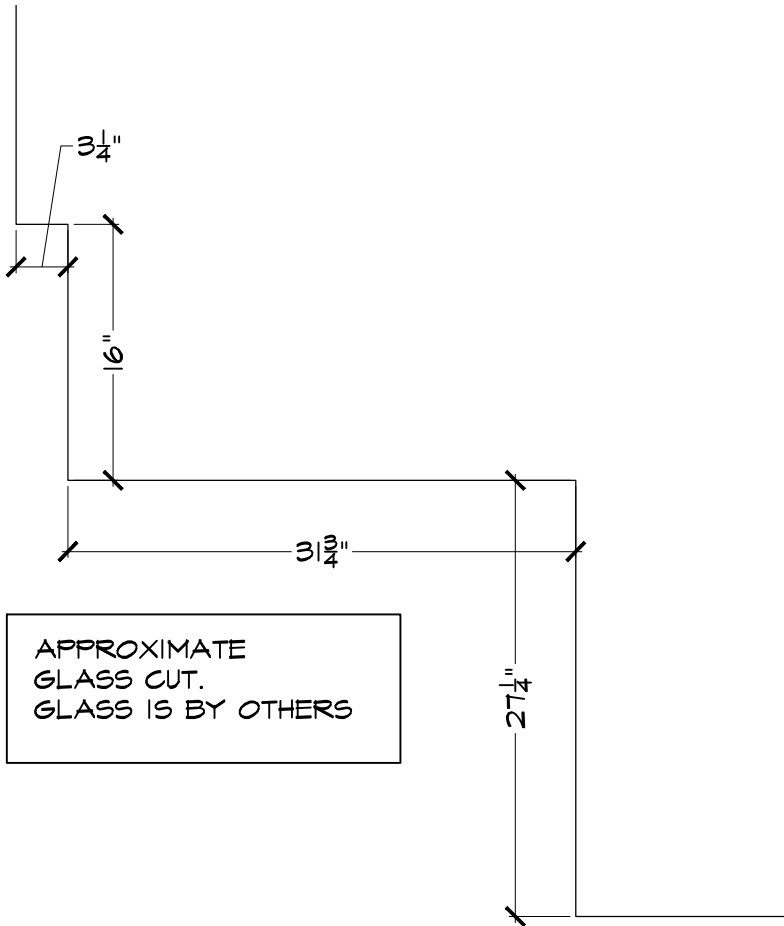


1A SECTION CUT
SCALE: 1" = 1'-0" ARCH. REF: N/A


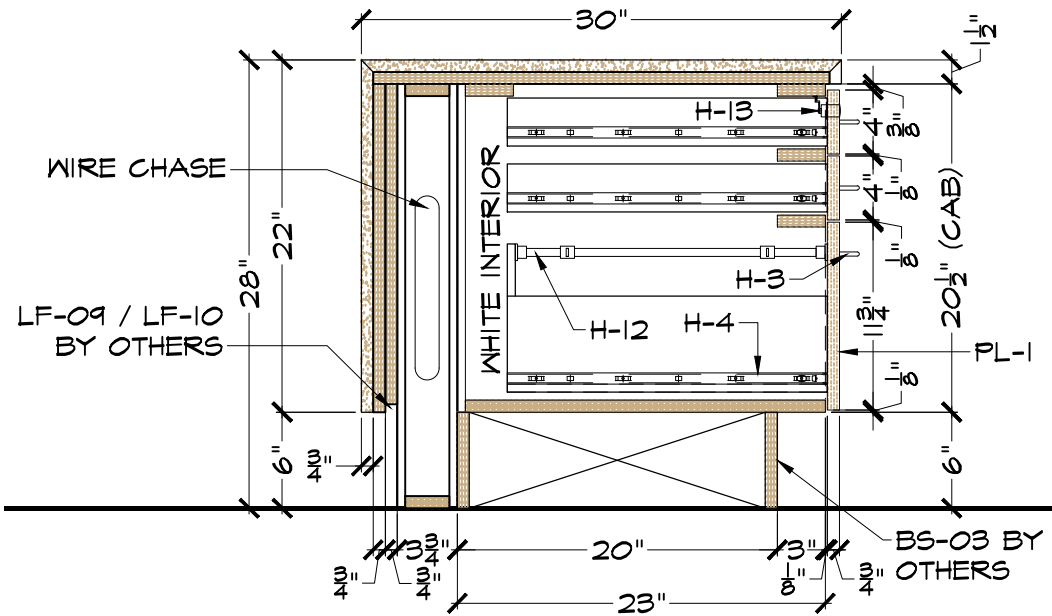


1 SECTION CUT
SCALE: 1" = 1'-0" ARCH. REF: N/A

REVISIONS		#
SEROTONIN St. Petersburg		
DESCRIPTION		
SECTIONS AND DETAILS		
HEIRLOOMDESIGNGROUP		
2770 Apopka Blvd, Apopka, FL 32703		
Ph: (407) 735-2242		
Web: www.heirloomdesigngroup.com		
VETERAN OWNED BUSINESS		
CHECKED		
DATE		
01/09/24		
SCALE		
AS INDICATED		
SHEET		
100.2		

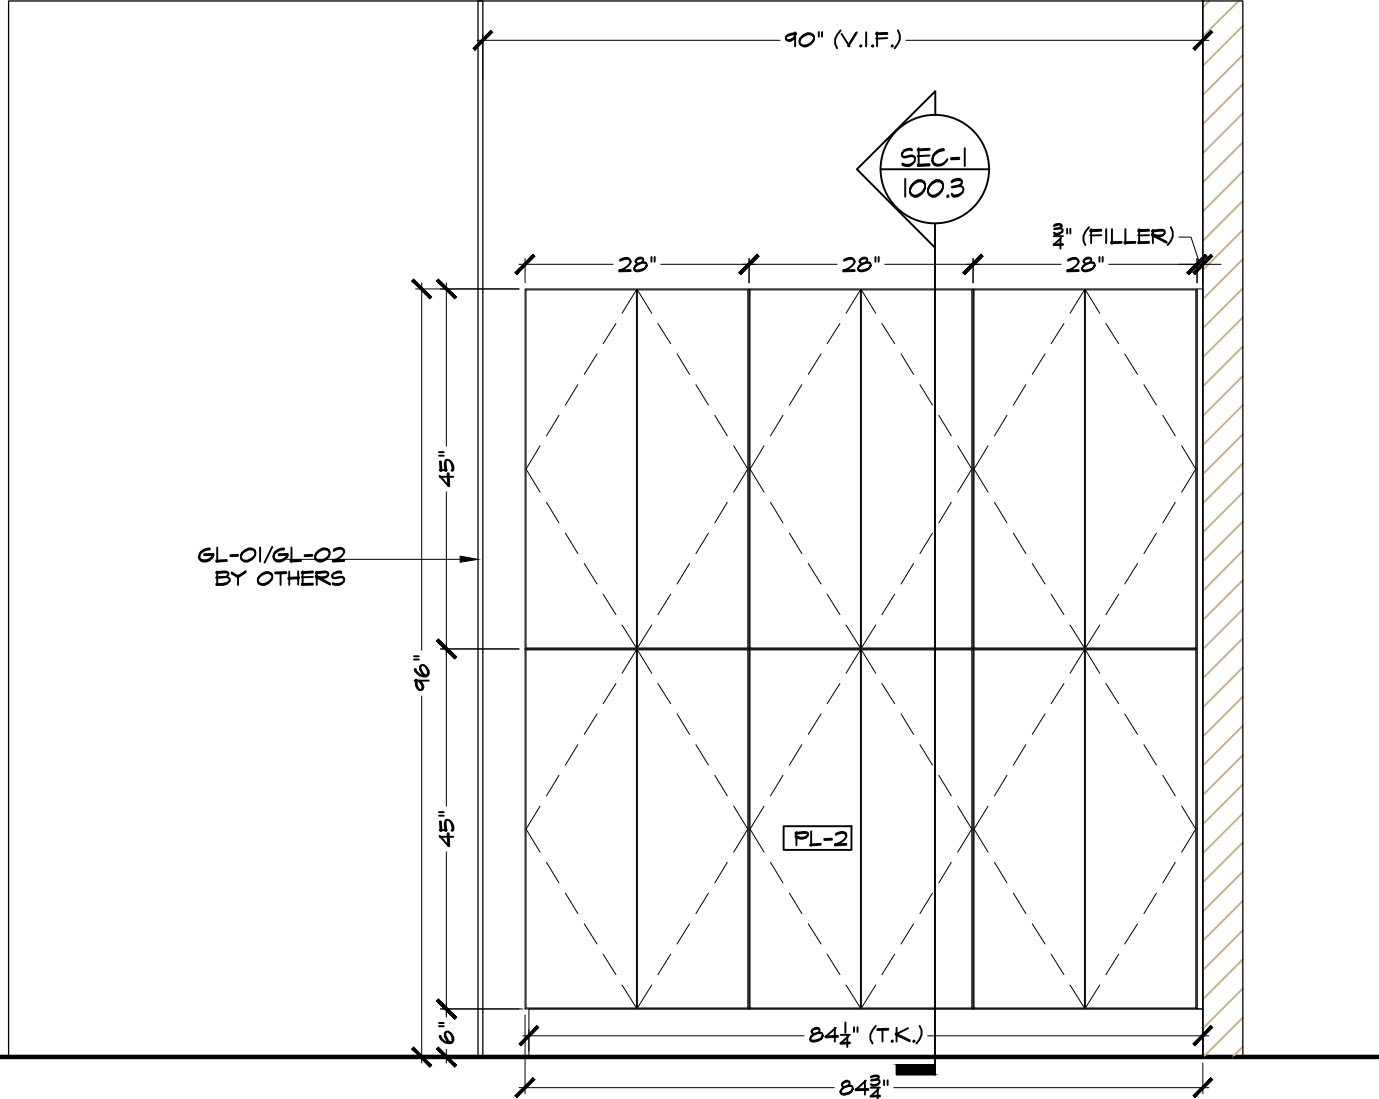

RETAIL STORAGE CABINET
SCALE: 1/2" = 1'-0" ARCH. REF: 3/A701

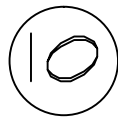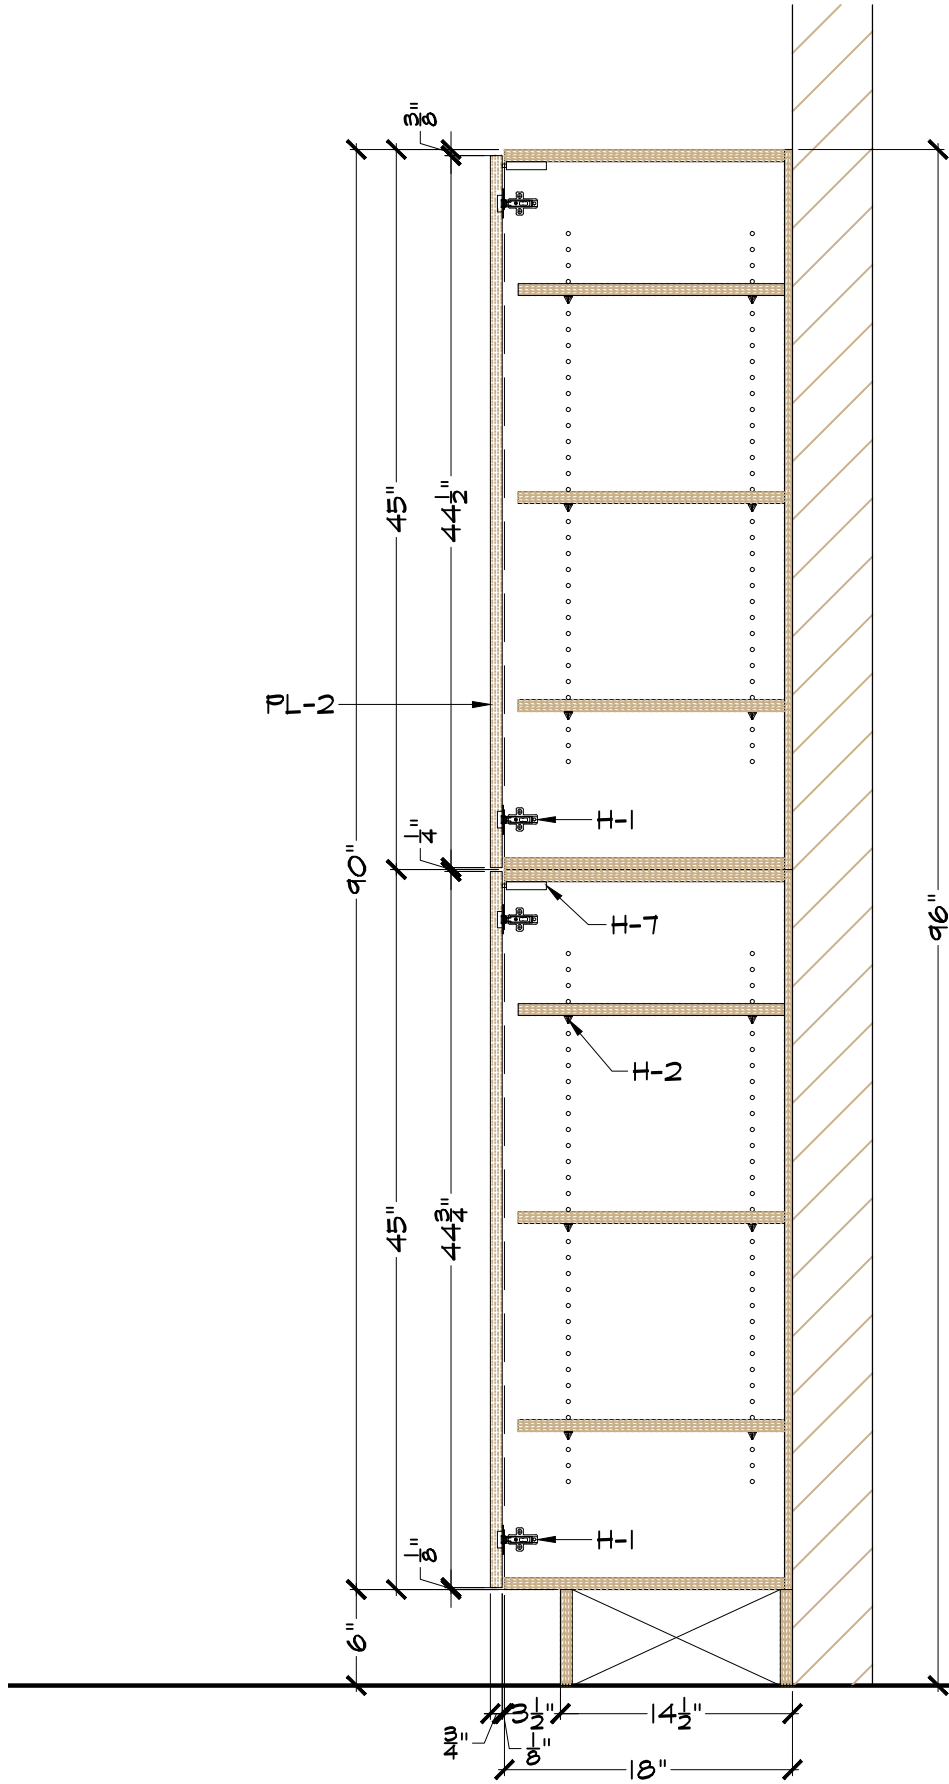

SECTION CUT
SCALE: 1" = 1'-0" ARCH. REF: N/A

REVISIONS	#

SEROTONIN St. Petersburg

DESCRIPTION
RETAIL STORAGE CABINET

HEIRLOOM DESIGN GROUP

2770 Apopka Blvd, Apopka, FL 32703
Ph: (407) 735-2242
Web: www.heirloomdesigngroup.com

VETERAN
OWNED
BUSINESS



CHECKED
DATE 01/09/24
SCALE AS INDICATED

SHEET
100.3


HARDWARE SCHEDULE	
H-1	Blum 105° concealed hinges
H-2	Knapp & Vogt Spoon Pins
H-3	Richelieu / BP8160128160 / Satin Brass / 6 3/8"
H-4	Pro Series 100 full extension slides
H-5	Richelieu /61432171 /Stainless Steel grommet
H-6	Rev-A-Shelf / RV-814PB-11-5 / Pull Out / White
H-7	Blum Push To Open Mechanism
H-8	Richelieu / 9004430 / White Grommet
H-9	Richelieu / 9004490 / Black Grommet
H-10	Mockett / B-2620 / Oval Grommet White
H-11	Rev-A-Shelf / RV-15PB-2-S / Pull Out / White
H-12	File Hanging System FOR Wood Drawers
H-13	Cabinet Locks
H-14	Black Metal 1" Pipe and Flange

LAMINATE SCHEDULE	
PL-01	WILSONART / D354-60 / DESIGNER WHITE
PL-02	WILSONART / 8214 / PHANTOM CHARCOAL
PL-03	WILSONART / 6255 / POLISHED GOLD ALUMINUM
PL-04	WILSONART / 5010K-07 / DRAMA MARBLE
PL-05	WILSONART / Y0704-38 / CRIMINI WALNUT
SOLID SURFACE SCHEDULE	
SS-01	MEGANITE / MT VANCOUVER / M002
SS-02	MEGANITE / ENCHANTED ROCK
SS-03	CORIAN / ANTARTICA
SS-04	CORIAN / DESIGNER WHITE

1 1/2" X 3/4" SLATS
WITH BIRCH VENEER
APPLIED TO 1/2" BACKER
LAMINATED BLACK

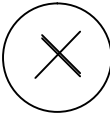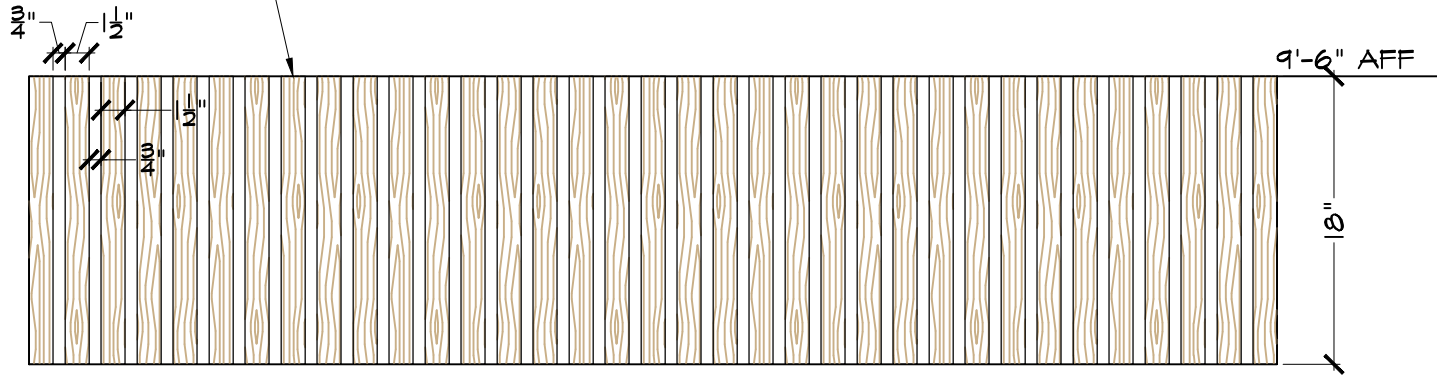

TYP. HALLWAY SLAT WALL
SCALE: 1" = 1'-0" ARCH. REF: N/A

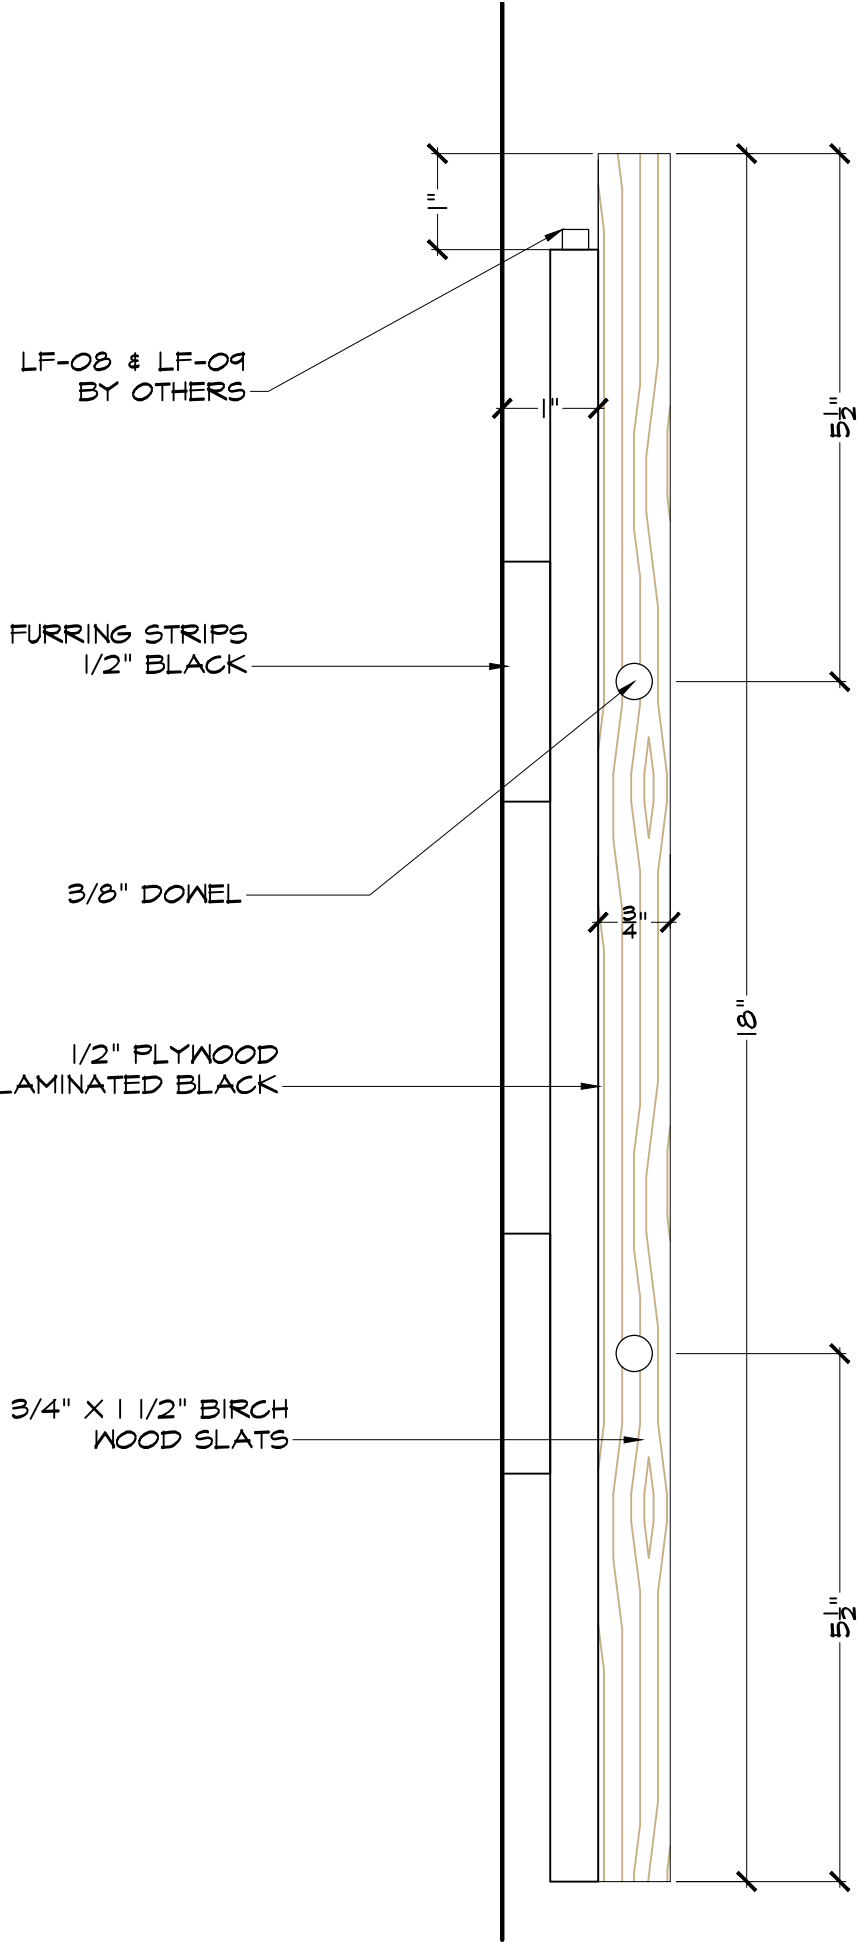


REVISIONS	#

SEROTONIN St. Petersburg	DESCRIPTION HALLWAY SLATWALL DETAILS
--------------------------	---

HEIRLOOMDESIGNGROUP	VETERAN OWNED BUSINESS
2770 Apopka Blvd, Apopka, FL 32703 Ph: (407) 735-2242 Web: www.heirloomdesigngroup.com	

CHECKED
DATE 01/09/24
SCALE AS INDICATED


SHEET 100.4

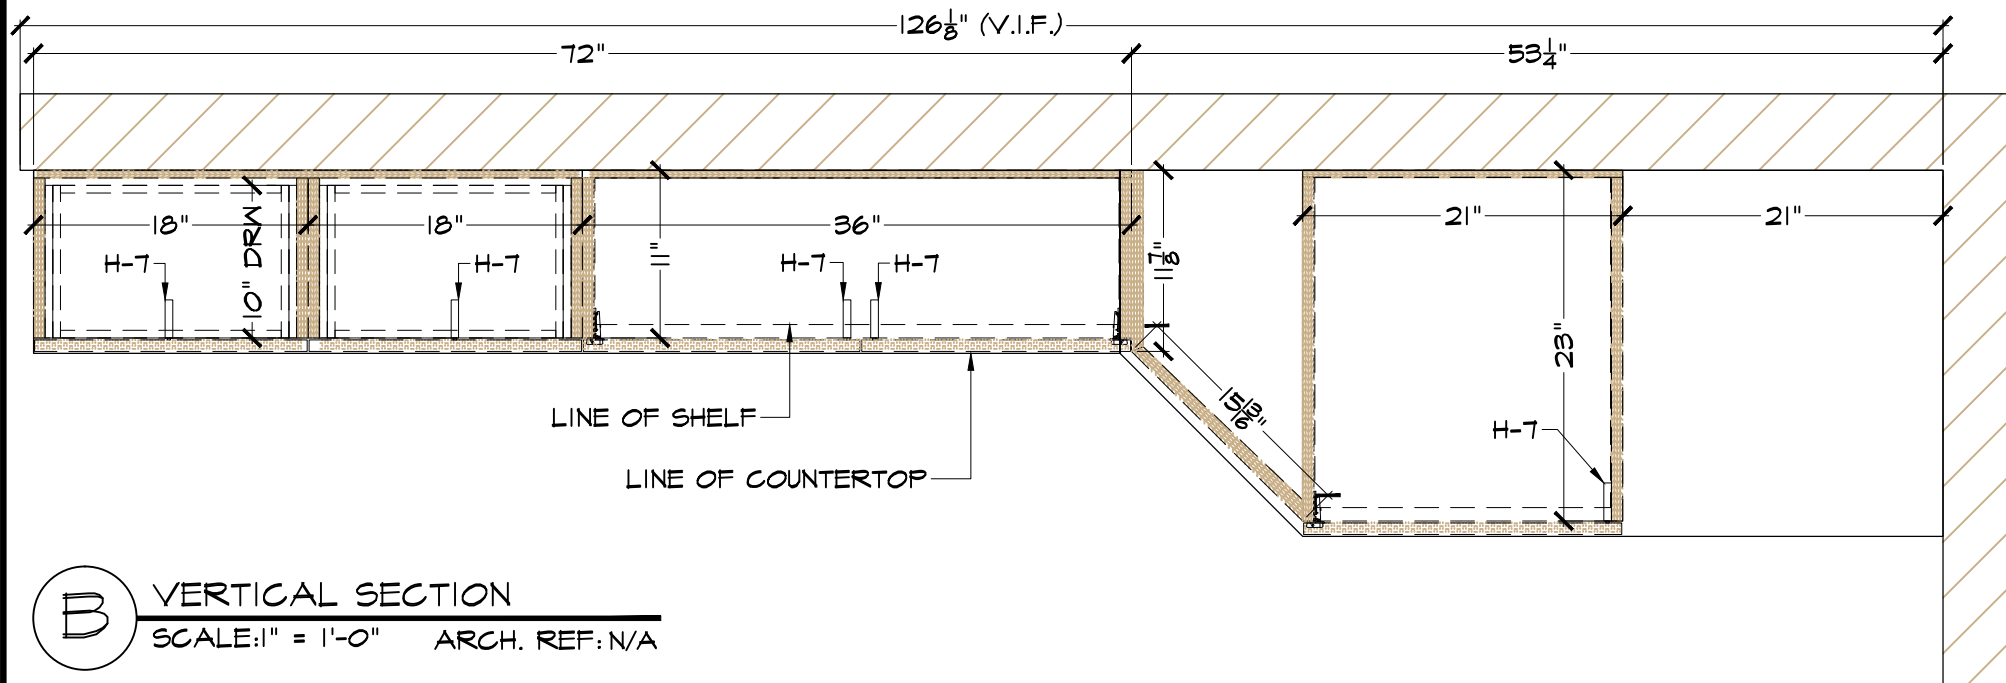


B VERTICAL SECTION
SCALE: 1" = 1'-0" ARCH. REF: N/A

SOLID SURFACE SCHEDULE	
SS-01	MEGANITE / MT VANCOUVER / M002
SS-02	MEGANITE / ENCHANTED ROCK
SS-03	CORIAN / ANTARTICA
SS-04	CORIAN / DESIGNER WHITE

LAMINATE SCHEDULE	
PL-01	WILSONART / D354-60 / DESIGNER WHITE
PL-02	WILSONART / 8214 / PHANTOM CHARCOAL
PL-03	WILSONART / 6255 / POLISHED GOLD ALUMINUM
PL-04	WILSONART / 5010K-07 / DRAMA MARBLE
PL-05	WILSONART / Y0704-38 / CRIMINI WALNUT

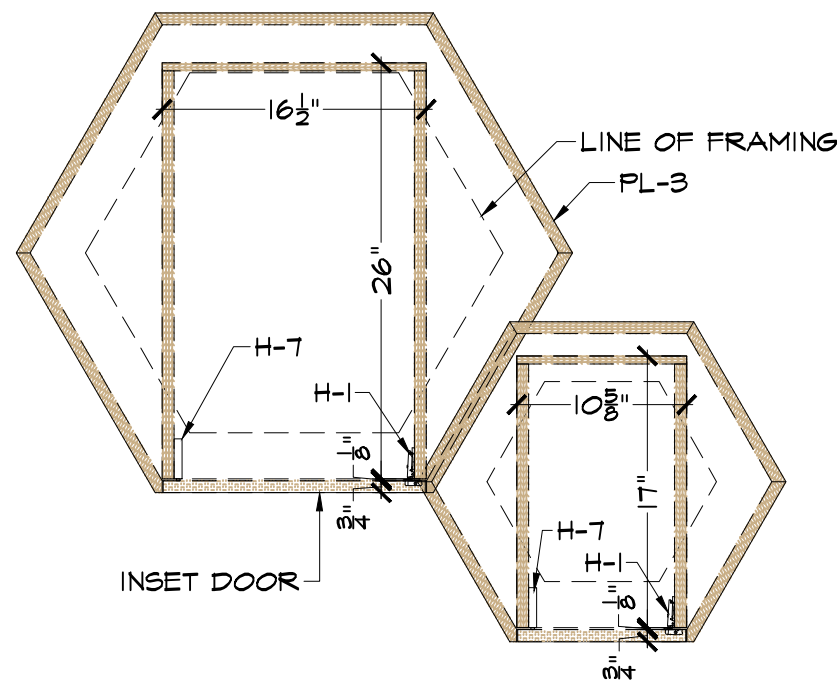


A VERTICAL SECTION
SCALE: 1" = 1'-0" ARCH. REF: N/A

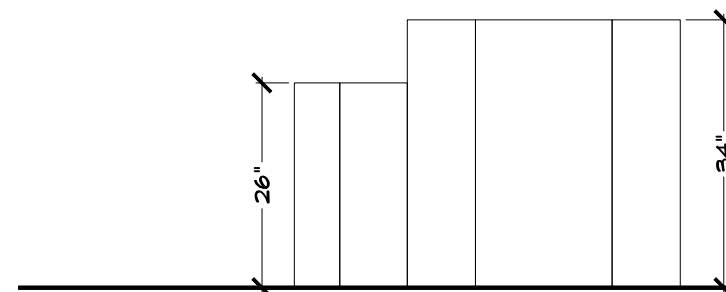

F RETAIL ISLAND
SCALE: 1/2" = 1'-0" ARCH. REF: 4/A206

HARDWARE SCHEDULE	
H-1	Blum 105° concealed hinges
H-2	Knapp & Vogt Spoon Pins
H-3	Richelieu / BP8160128160 / Satin Brass / 6 3/8"
H-4	Pro Series 100 full extension slides
H-5	Richelieu / 61432171 / Stainless Steel grommet
H-6	Rev-A-Shelf / RV-814PB-11-5 / Pull Out / White
H-7	Blum Push To Open Mechanism
H-8	Richelieu / 9004430 / White Grommet
H-9	Richelieu / 9004490 / Black Grommet
H-10	Mockett / B-2620 / Oval Grommet White
H-11	Rev-A-Shelf / RV-15PB-2-S / Pull Out / White
H-12	File Hanging System FOR Wood Drawers
H-13	Cabinet Locks
H-14	Black Metal 1" Pipe and Flange

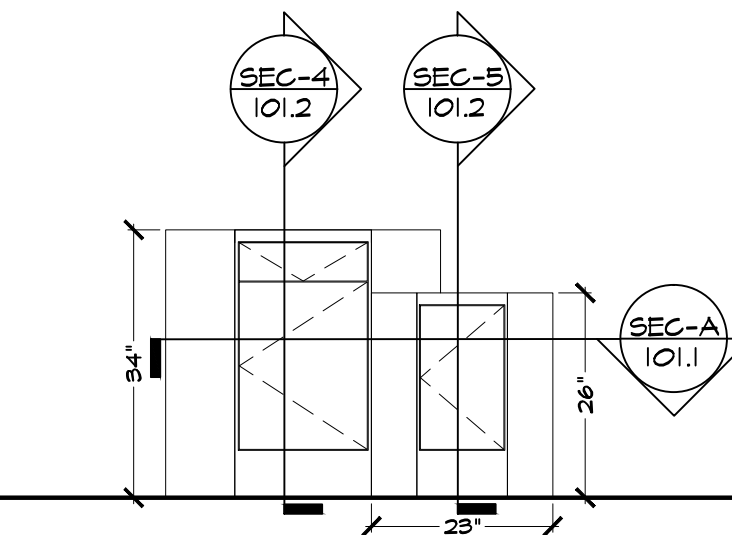

E RETAIL ISLAND
SCALE: 1/2" = 1'-0" ARCH. REF: 2/A206

REVISIONS	#

SEROTONIN St. Petersburg	DESCRIPTION
	RETAIL DISPLAY SECTION AND ISLAND




HEIRLOOMDESIGNGROUP	VETERAN OWNED BUSINESS
2770 Apopka Blvd, Apopka, FL 32703	
Ph: (407) 735-2242	
Web: www.heirloomdesigngroup.com	

CHECKED
DATE
01/09/24
SCALE
AS INDICATED

SHEET
101.1

HARDWARE SCHEDULE	
H-1	Blum 105° concealed hinges
H-2	Knapp & Vogt Spoon Pins
H-3	Richelieu / BP8160128160 / Satin Brass / 6 3/8"
H-4	Pro Series 100 full extension slides
H-5	Richelieu /61432171 /Stainless Steel grommet
H-6	Rev-A-Shelf / RV-814PB-11-5 / Pull Out / White
H-7	Blum Push To Open Mechanism
H-8	Richelieu / 9004430 / White Grommet
H-9	Richelieu / 9004490 / Black Grommet
H-10	Mockett / B-2620 / Oval Grommet White
H-11	Rev-A-Shelf / RV-15PB-2-S / Pull Out / White
H-12	File Hanging System FOR Wood Drawers
H-13	Cabinet Locks
H-14	Black Metal 1" Pipe and Flange

LAMINATE SCHEDULE	
PL-01	WILSONART / D354-60 / DESIGNER WHITE
PL-02	WILSONART / 8214 / PHANTOM CHARCOAL
PL-03	WILSONART / 6255 / POLISHED GOLD ALUMINUM
PL-04	WILSONART / 5010K-07 / DRAMA MARBLE
PL-05	WILSONART / Y0704-38 / CRIMINI WALNUT
SOLID SURFACE SCHEDULE	
SS-01	MEGANITE / MT VANCOUVER / M002
SS-02	MEGANITE / ENCHANTED ROCK
SS-03	CORIAN / ANTARTICA
SS-04	CORIAN / DESIGNER WHITE

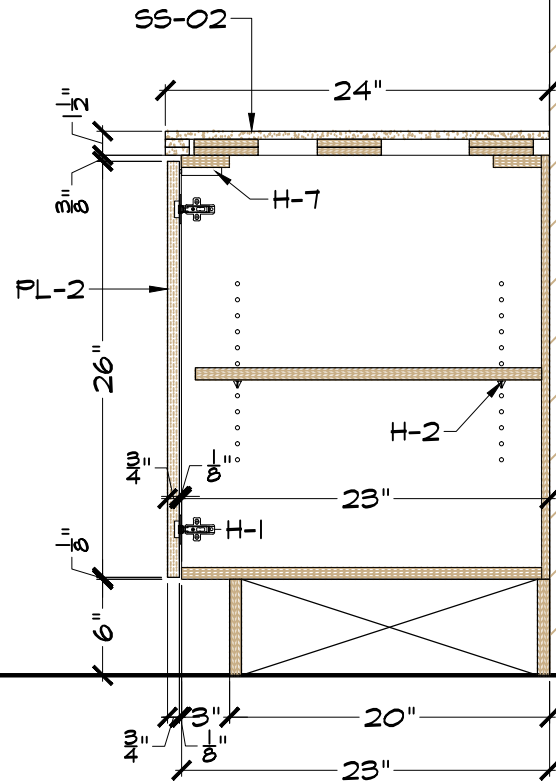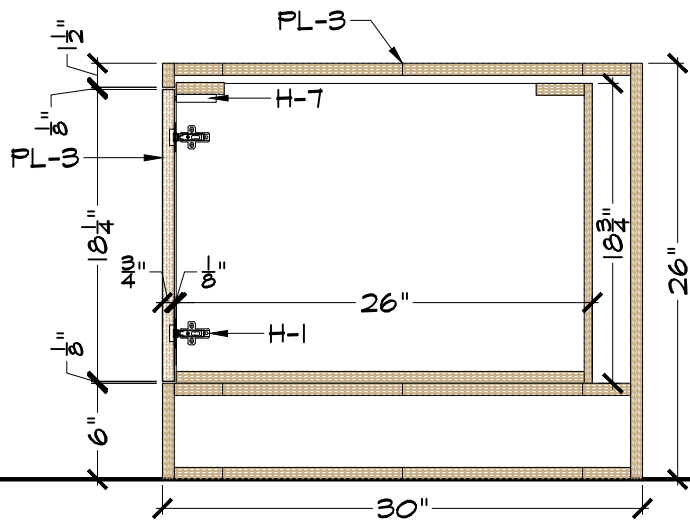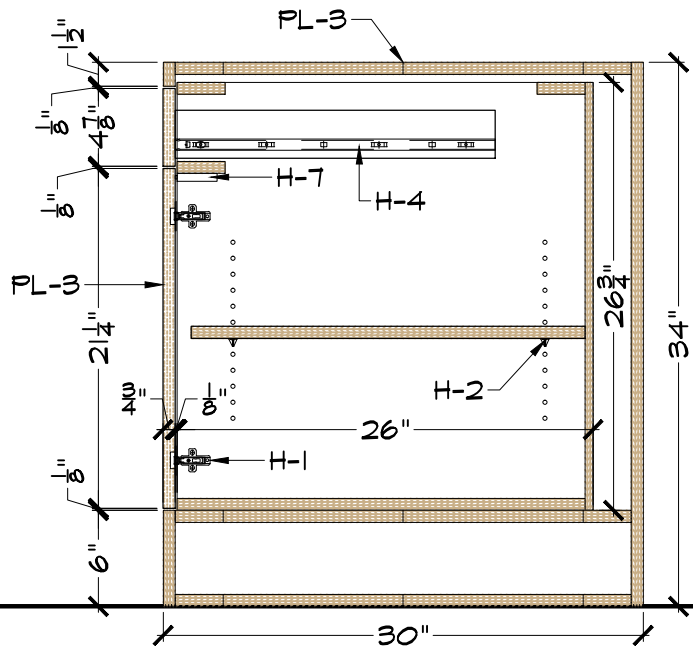

4 SECTION CUT
SCALE: 1" = 1'-0" ARCH. REF: N/A

5 SECTION CUT
SCALE: 1" = 1'-0" ARCH. REF: N/A

6 SECTION CUT
SCALE: 1" = 1'-0" ARCH. REF: N/A

REVISIONS		#

SEROTONIN St. Petersburg	DESCRIPTION SECTIONS AND DETAILS

HEIRLOOMDESIGNGROUP	VETERAN OWNED BUSINESS

2770 Apopka Blvd, Apopka, FL 32703
Ph: (407) 735-2242
Web: www.heirloomdesigngroup.com

CHECKED
DATE 01/09/24
SCALE AS INDICATED

SHEET
101.2

HARDWARE SCHEDULE


H-1	Blum 105° concealed hinges
H-2	Knapp & Vogt Spoon Pins
H-3	Richelieu / BP8160128160 / Satin Brass / 6 3/8"
H-4	Pro Series 100 full extension slides
H-5	Richelieu / 61432171 /Stainless Steel grommet
H-6	Rev-A-Shelf / RV-814PB-11-5 / Pull Out / White
H-7	Blum Push To Open Mechanism
H-8	Richelieu / 9004430 / White Grommet
H-9	Richelieu / 9004490 / Black Grommet
H-10	Mockett / B-2620 / Oval Grommet White
H-11	Rev-A-Shelf / RV-15PB-2-S / Pull Out / White
H-12	File Hanging System FOR Wood Drawers
H-13	Cabinet Locks
H-14	Black Metal 1" Pipe and Flange

LAMINATE SCHEDULE

PL-01	WILSONART / D354-60 / DESIGNER WHITE
PL-02	WILSONART / 8214 / PHANTOM CHARCOAL
PL-03	WILSONART / 6255 / POLISHED GOLD ALUMINUM
PL-04	WILSONART / 5010K-07 / DRAMA MARBLE
PL-05	WILSONART / Y0704-38 / CRIMINI WALNUT

SOLID SURFACE SCHEDULE

SS-01	MEGANITE / MT VANCOUVER / M002
SS-02	MEGANITE / ENCHANTED ROCK
SS-03	CORIAN / ANTARTICA
SS-04	CORIAN / DESIGNER WHITE

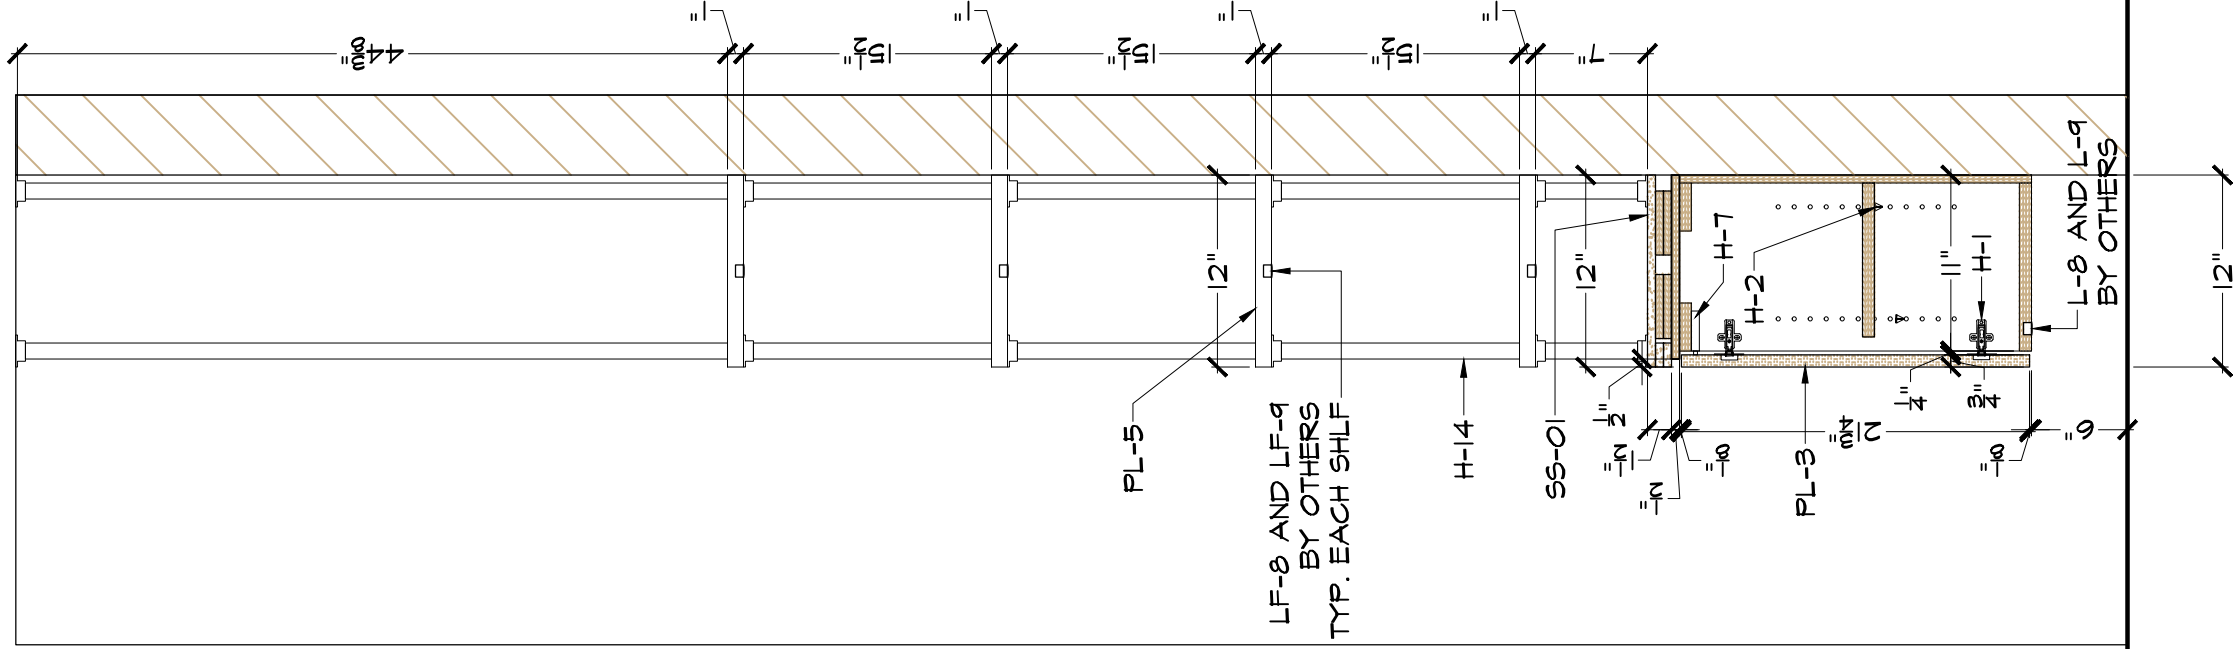

7 SECTION CUT
SCALE: 1" = 1'-0" ARCH. REF: N/A


HEIRLOOMDESIGNGROUP		SEROTONIN St. Petersburg	
2770 Apopka Blvd, Apopka, FL 32703 Ph: (407) 735-2242 Web: www.heirloomdesigngroup.com		DESCRIPTION SECTIONS AND DETAILS	
VETERAN OWNED BUSINESS			
CHECKED			
DATE 01/09/24			
SCALE AS INDICATED			
SHEET 101.3			
		REVISIONS	
		#	

HARDWARE SCHEDULE

H-1	Blum 105° concealed hinges
H-2	Knapp & Vogt Spoon Pins
H-3	Richelieu / BP8160128160 / Satin Brass / 6 3/8"
H-4	Pro Series 100 full extension slides
H-5	Richelieu / 61432171 /Stainless Steel grommet
H-6	Rev-A-Shelf / RV-814PB-11-5 / Pull Out / White
H-7	Blum Push To Open Mechanism
H-8	Richelieu / 9004430 / White Grommet
H-9	Richelieu / 9004490 / Black Grommet
H-10	Mockett / B-2620 / Oval Grommet White
H-11	Rev-A-Shelf / RV-15PB-2-S / Pull Out / White
H-12	File Hanging System FOR Wood Drawers
H-13	Cabinet Locks
H-14	Black Metal 1" Pipe and Flange


LAMINATE SCHEDULE

PL-01	WILSONART / D354-60 / DESIGNER WHITE
PL-02	WILSONART / 8214 / PHANTOM CHARCOAL
PL-03	WILSONART / 6255 / POLISHED GOLD ALUMINUM
PL-04	WILSONART / 5010K-07 / DRAMA MARBLE
PL-05	WILSONART / Y0704-38 / CRIMINI WALNUT

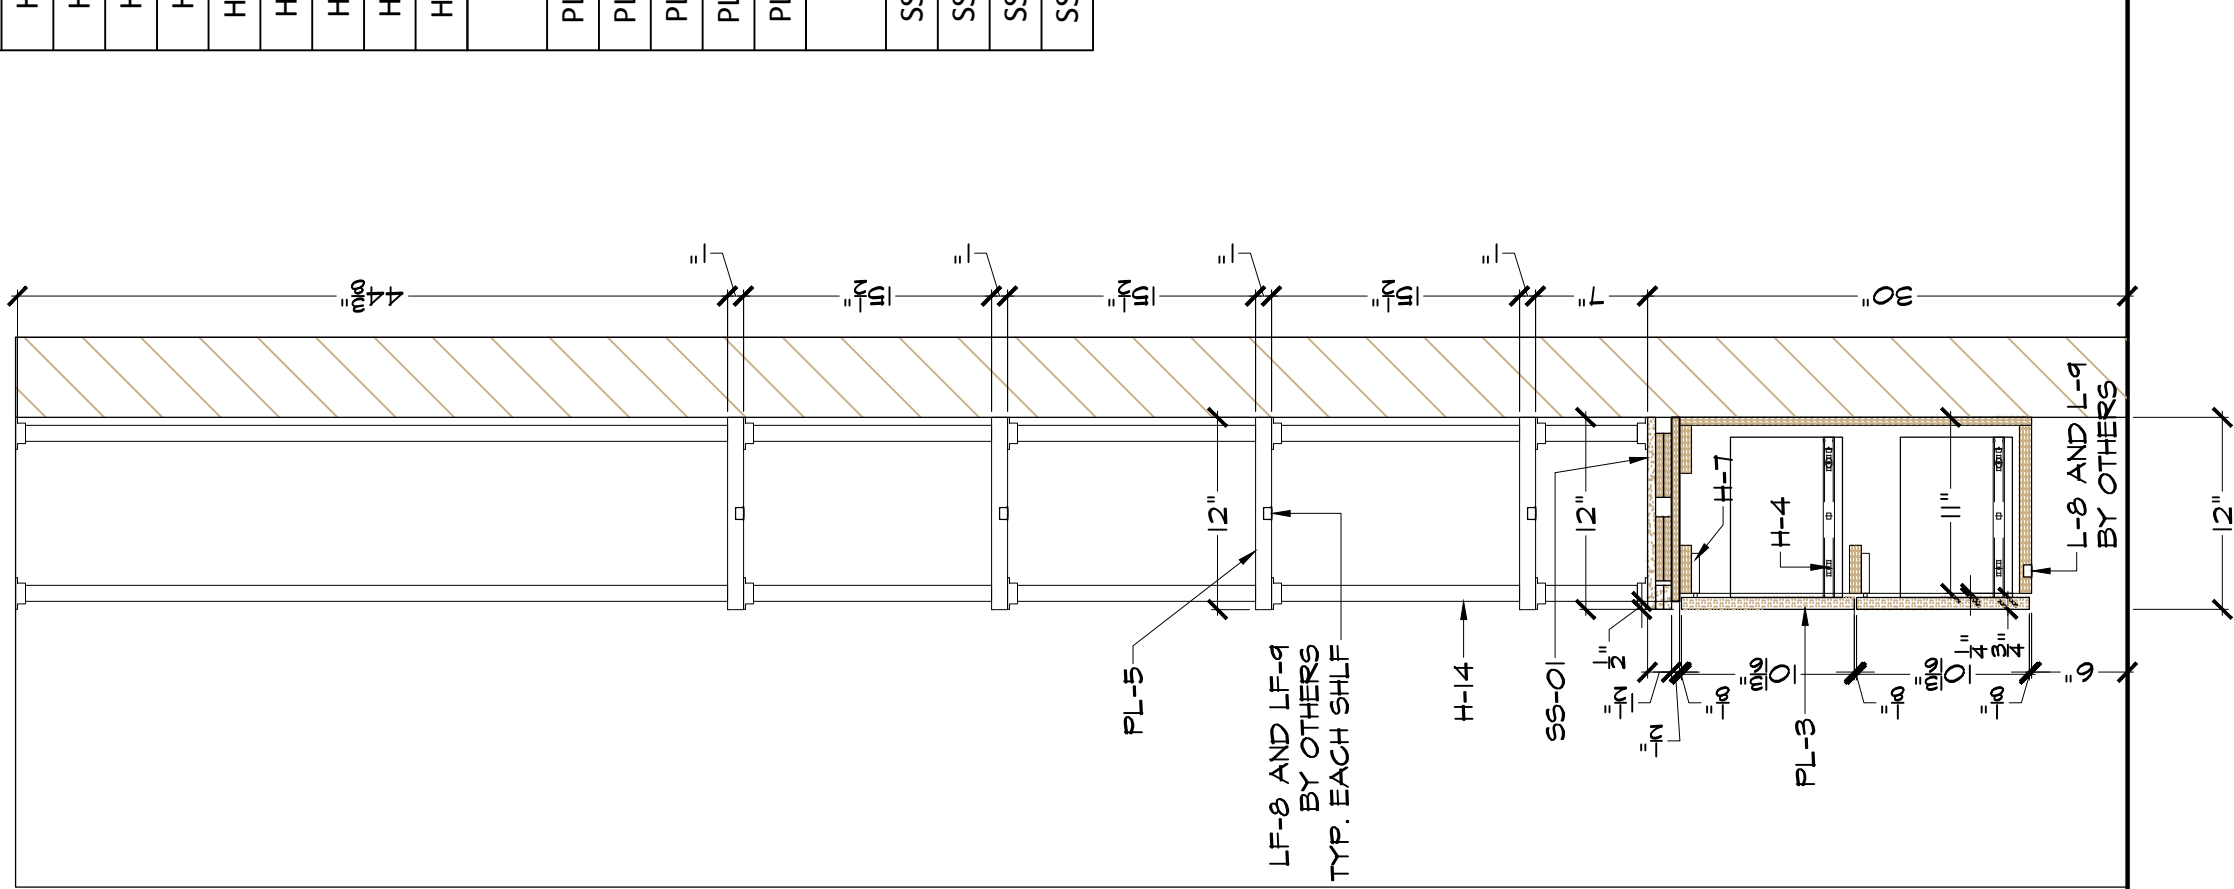


SECTION CUT
SCALE: 1" = 1'-0" ARCH. REF: N/A

HEIRLOOM DESIGN GROUP		2770 Apopka Blvd, Apopka, FL 32703 Ph: (407) 735-2242 Web: www.heirloomdesigngroup.com		VETERAN OWNED BUSINESS		SEROTONIN St. Petersburg DESCRIPTION SECTIONS AND DETAILS		REVISIONS #	
CHECKED		DATE 01/09/24		SCALE AS INDICATED		SHEET 101.4			

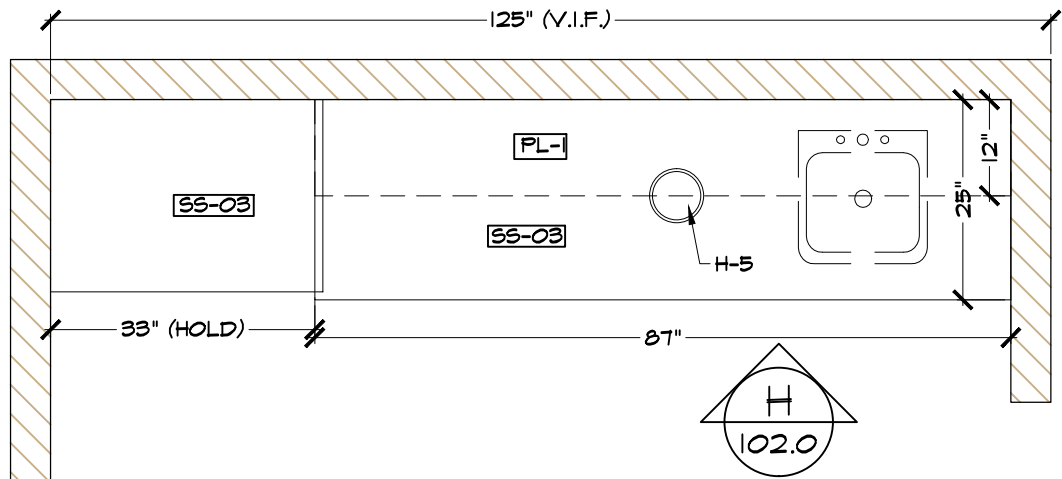

TREATMENT 1, (3) OP HAND
SCALE: 1/2" = 1'-0" ARCH. REF: 5/A703

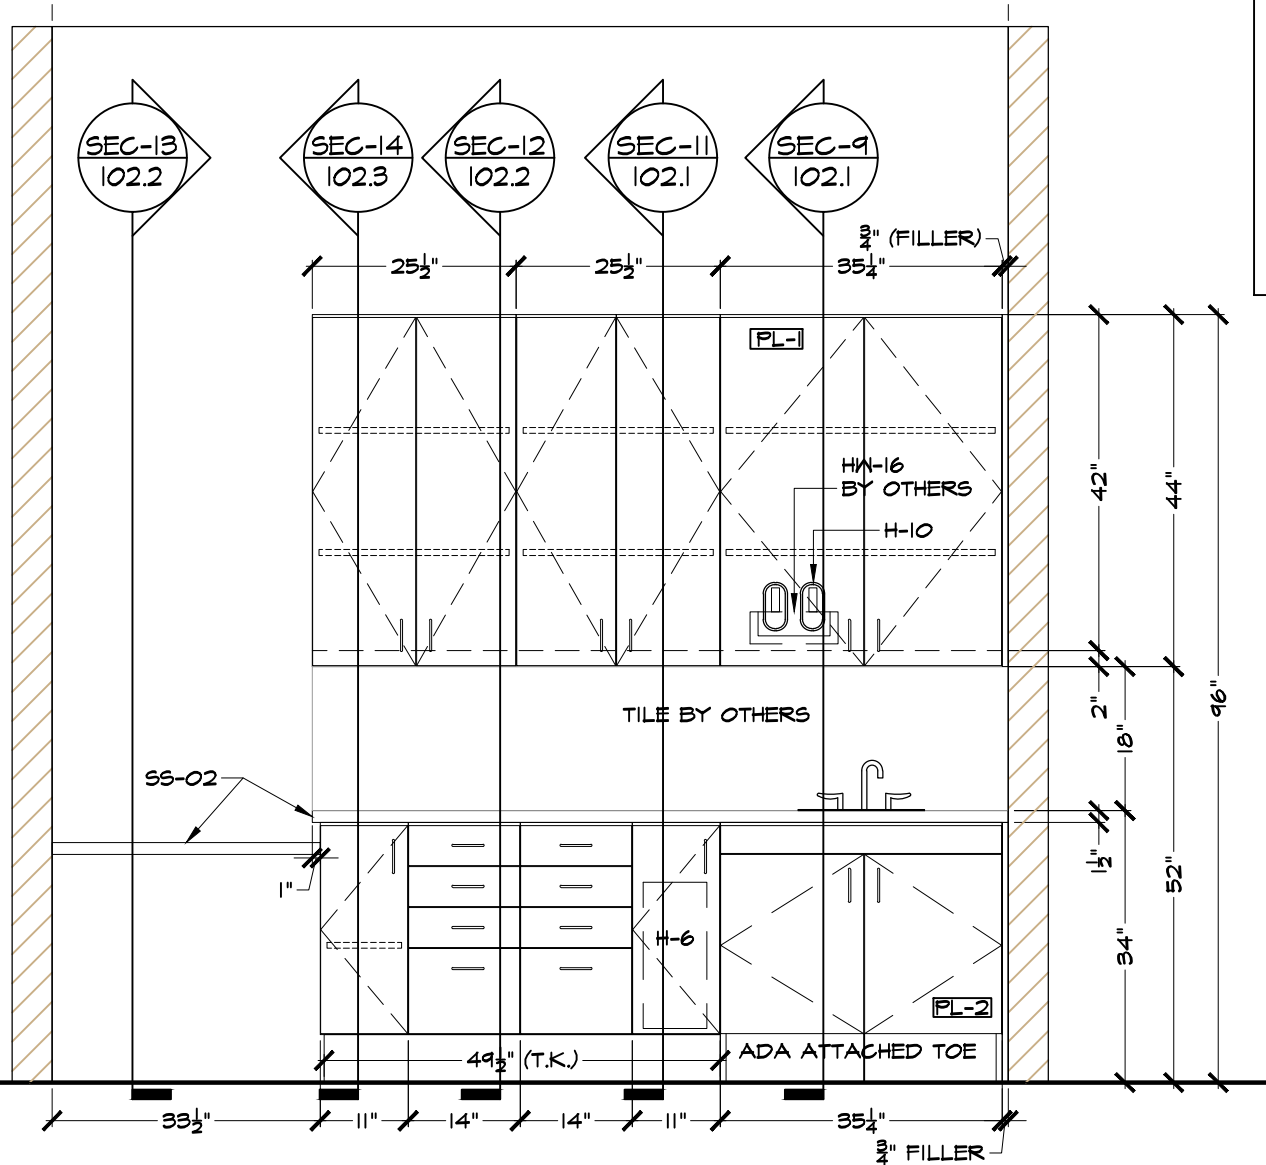


TREATMENT ROOMS 1, (3) OPP HAND
SCALE: 1/2" = 1'-0" ARCH. REF: 1/A703

LAMINATE SCHEDULE


PL-01	WILSONART / D354-60 / DESIGNER WHITE
PL-02	WILSONART / 8214 / PHANTOM CHARCOAL
PL-03	WILSONART / 6255 / POLISHED GOLD ALUMINUM
PL-04	WILSONART / 5010K-07 / DRAMA MARBLE
PL-05	WILSONART / Y0704-38 / CRIMINI WALNUT

SOLID SURFACE SCHEDULE

SS-01	MEGANITE / MT VANCOUVER / M002
SS-02	MEGANITE / ENCHANTED ROCK
SS-03	CORIAN / ANTARTICA
SS-04	CORIAN / DESIGNER WHITE

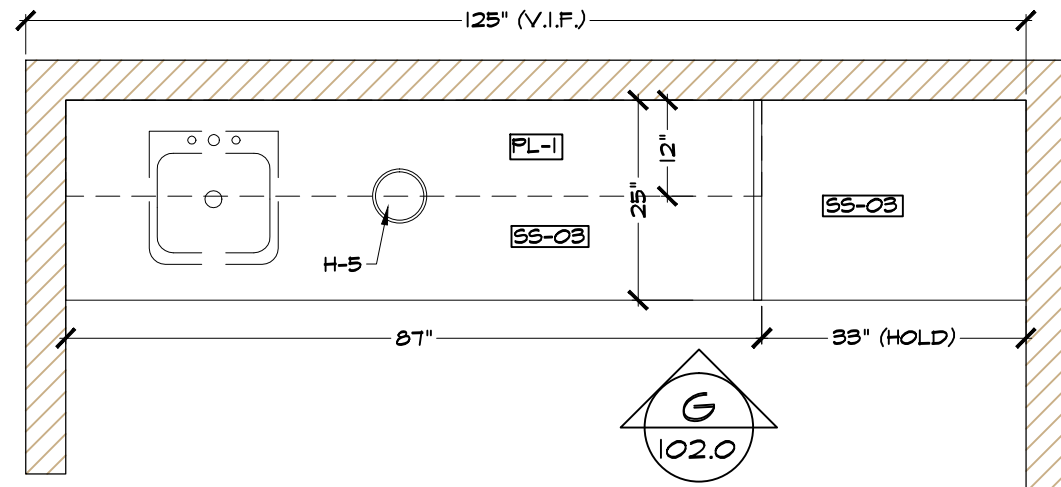

TREATMENT 4, (2 & 5 OPP HAND)
SCALE: 1/2" = 1'-0" ARCH. REF: 5/A704

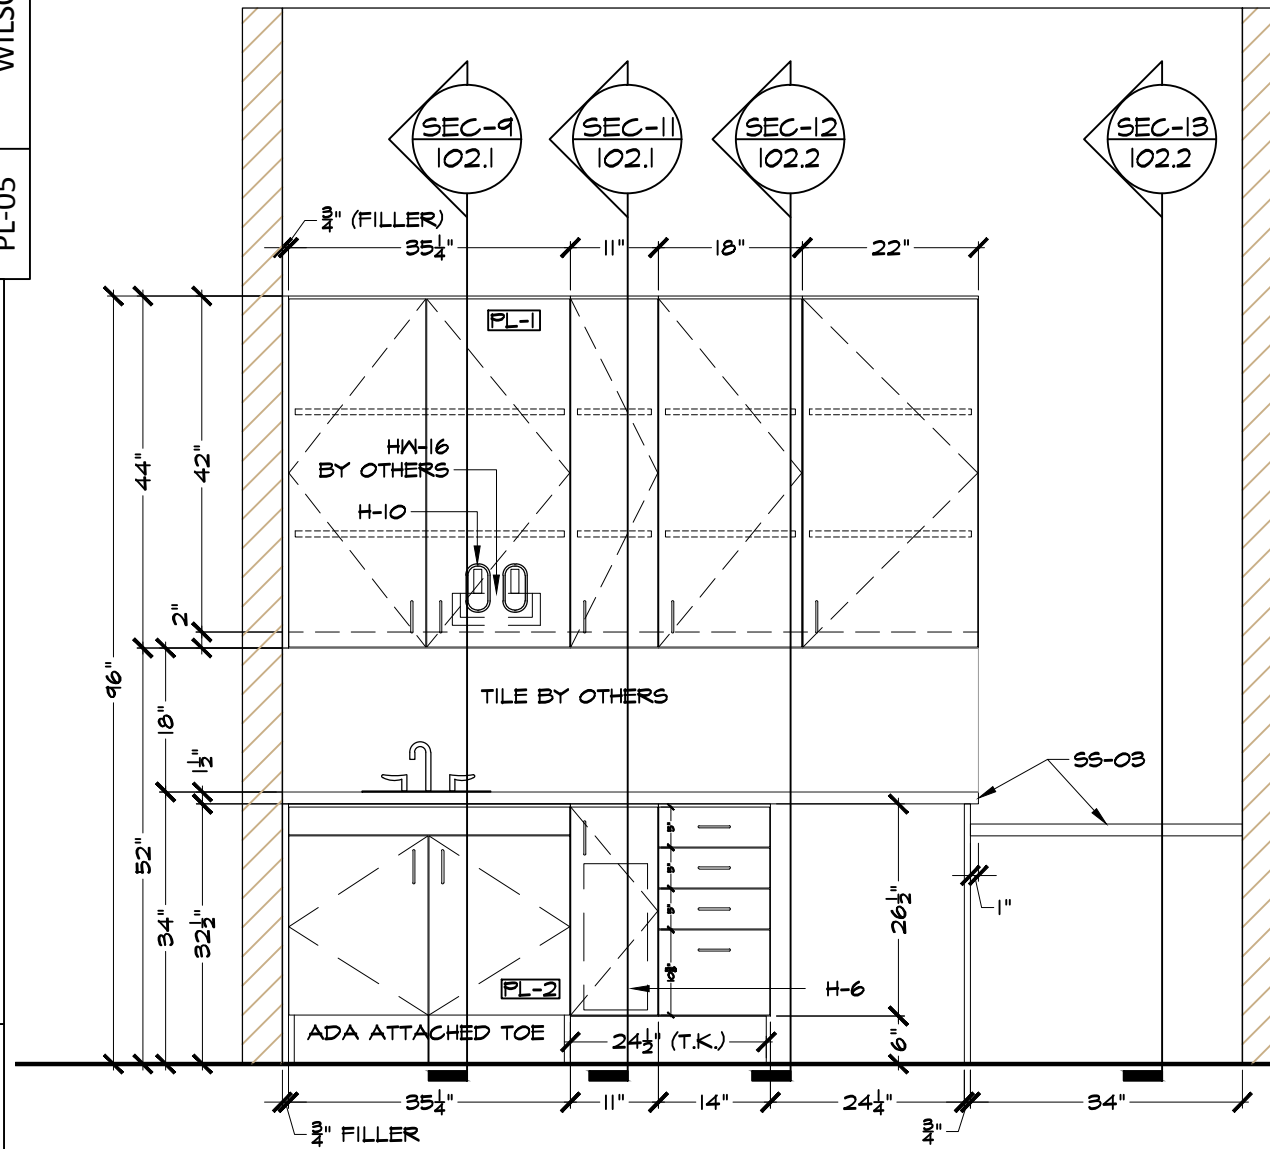

TREATMENT ROOM 4, (2 & 5 OPP HAND)
SCALE: 1/2" = 1'-0" ARCH. REF: 1/A704

REVISIONS #

SEROTONIN St. Petersburg

HEIRLOOM DESIGN GROUP

VETERAN OWNED BUSINESS

2770 Apopka Blvd, Apopka, FL 32703
Ph: (407) 735-2242
Web: www.heirloomdesigngroup.com

CHECKED


DATE 01/09/24

SCALE AS INDICATED


SHEET

102.0

LAMINATE SCHEDULE	
PL-01	WILSONART / D354-60 / DESIGNER WHITE
PL-02	WILSONART / 8214 / PHANTOM CHARCOAL
PL-03	WILSONART / 6255 / POLISHED GOLD ALUMINUM
PL-04	WILSONART / 5010K-07 / DRAMA MARBLE
PL-05	WILSONART / Y0704-38 / CRIMINI WALNUT
SOLID SURFACE SCHEDULE	
SS-01	MEGANITE / MT VANCOUVER / M002
SS-02	MEGANITE / ENCHANTED ROCK
SS-03	CORIAN / ANTARTICA
SS-04	CORIAN / DESIGNER WHITE
HARDWARE SCHEDULE	
H-1	Blum 105° concealed hinges
H-2	Knapp & Vogt Spoon Pins
H-3	Richelieu / BP8160128160 / Satin Brass / 6 3/8"
H-4	Pro Series 100 full extension slides
H-5	Richelieu /61432171 /Stainless Steel grommet
H-6	Rev-A-Shelf / RV-814PB-11-5 / Pull Out / White
H-7	Blum Push To Open Mechanism
H-8	Richelieu / 9004430 / White Grommet
H-9	Richelieu / 9004490 / Black Grommet
H-10	Mockett / B-2620 / Oval Grommet White
H-11	Rev-A-Shelf / RV-15PB-2-S / Pull Out / White
H-12	File Hanging System FOR Wood Drawers
H-13	Cabinet Locks
H-14	Black Metal 1" Pipe and Flange

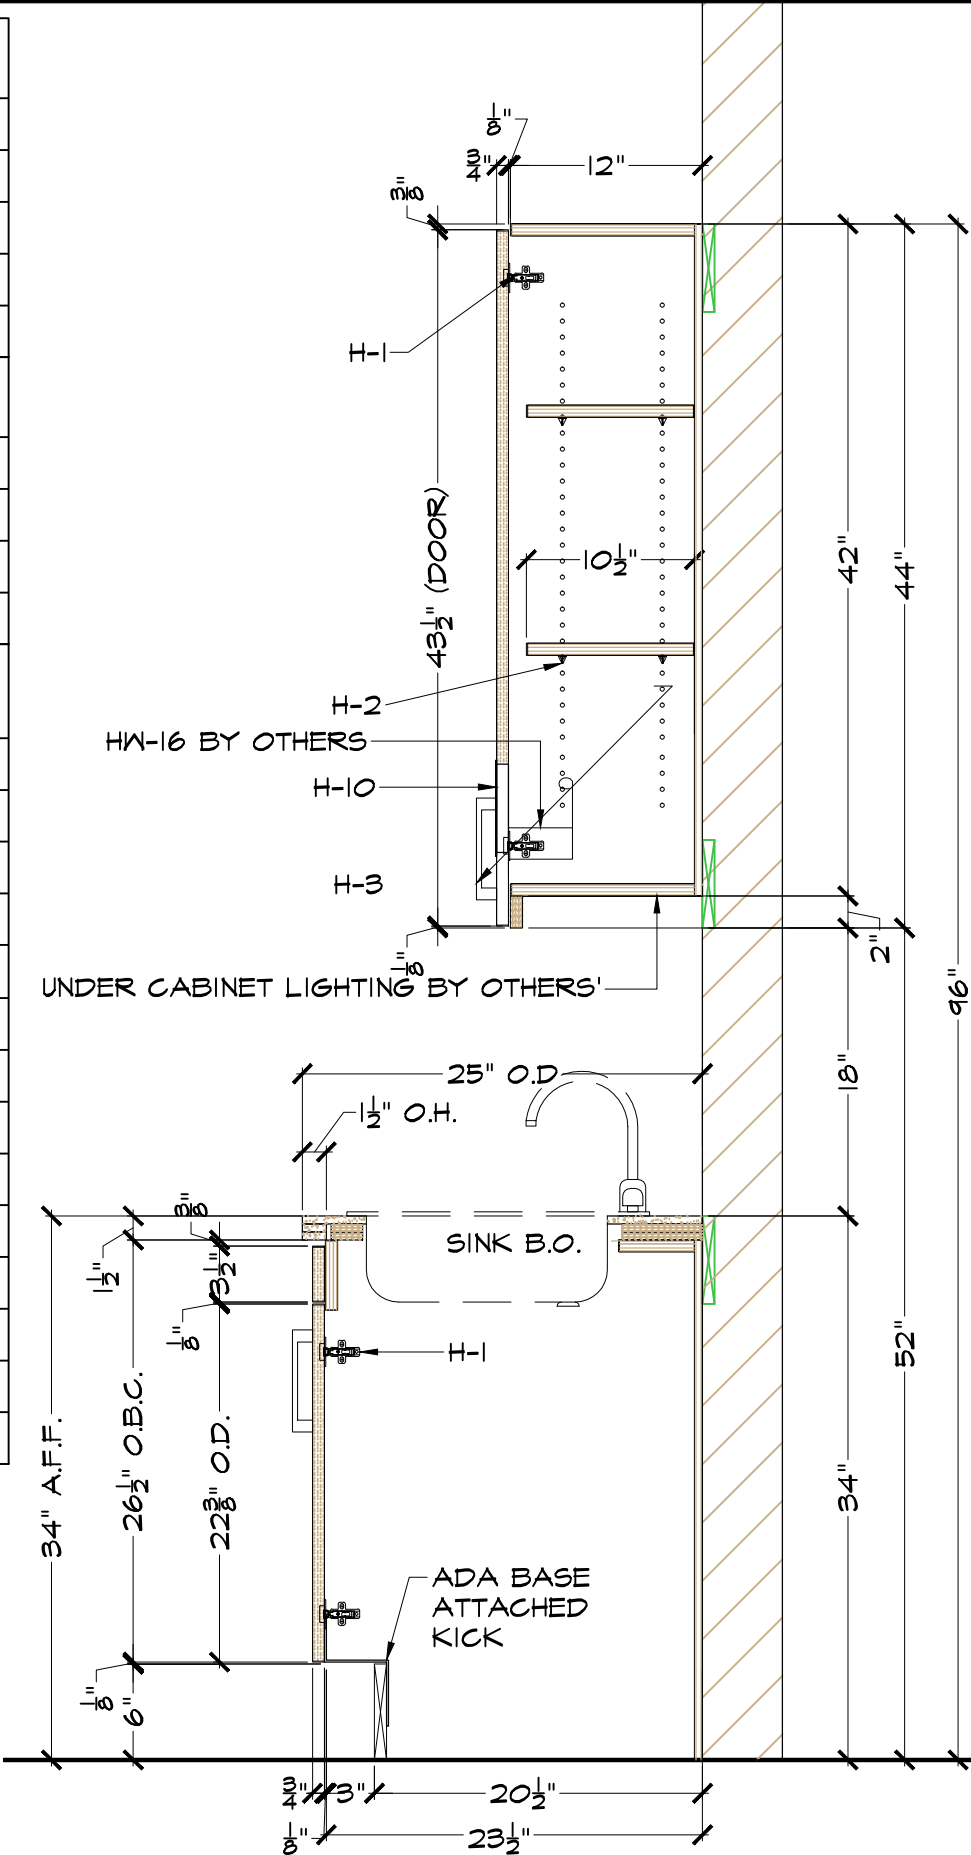

I SECTION
SCALE: 1" = 1'-0" ARCH. REF: N/A

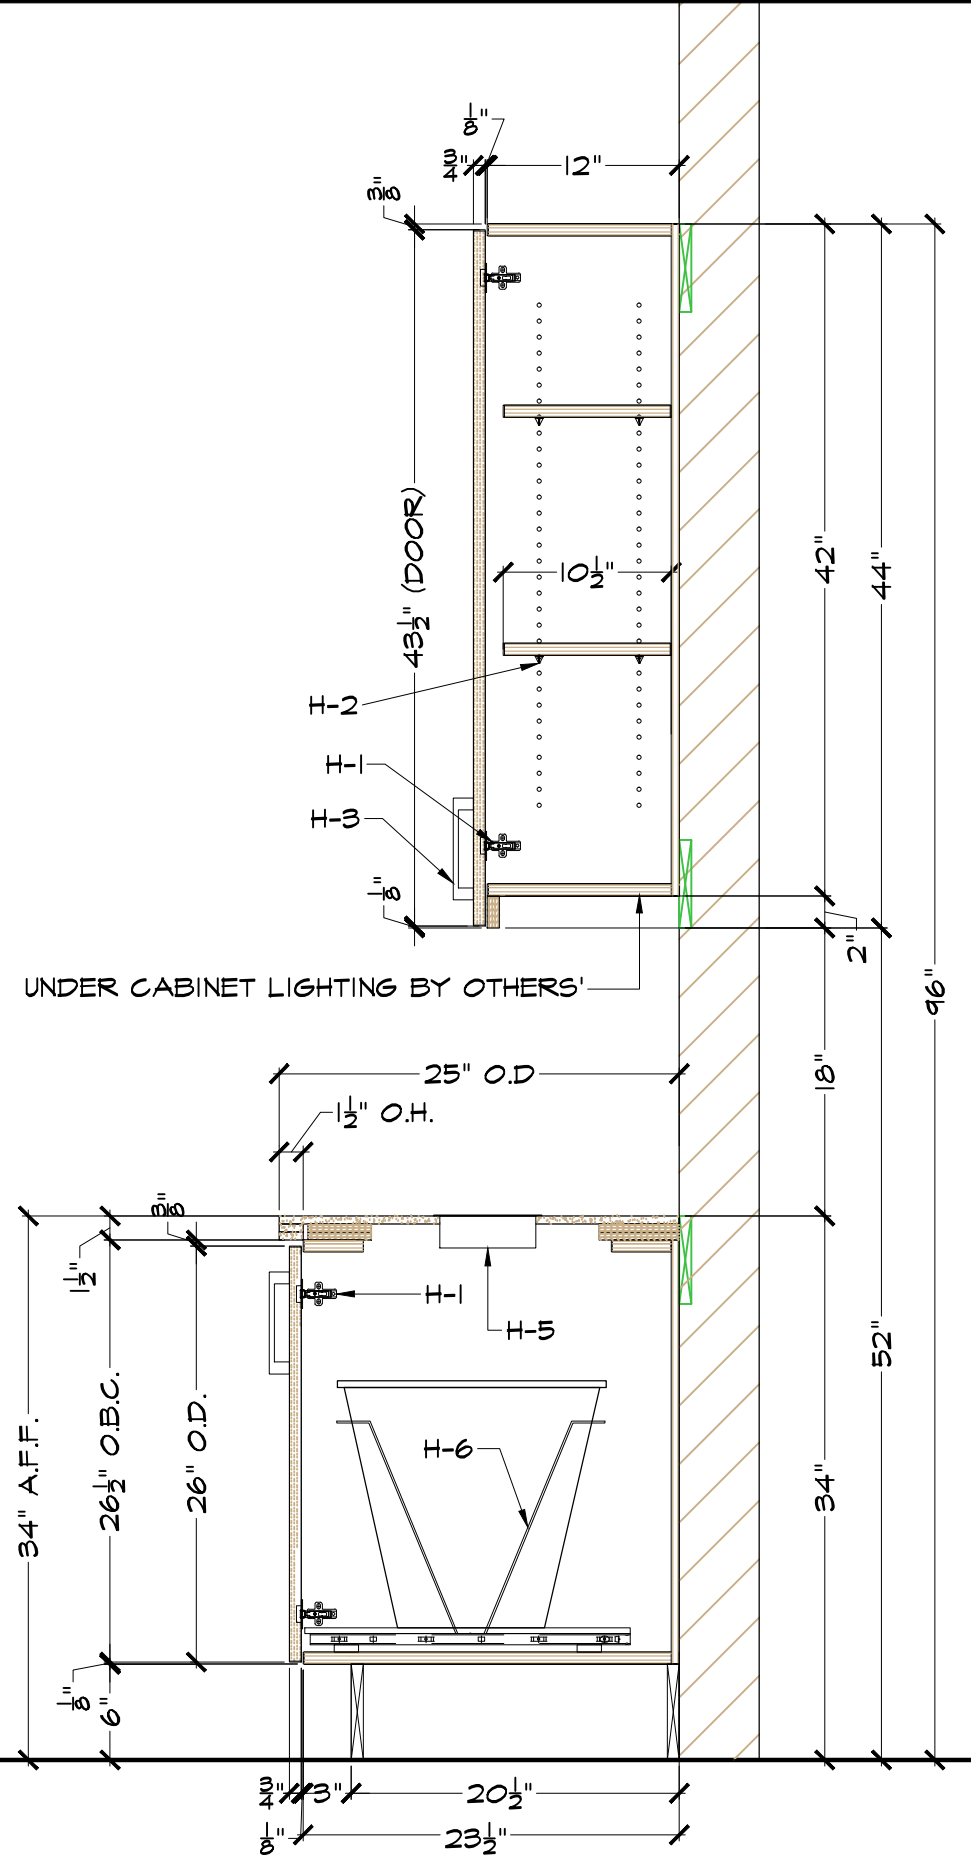


II SECTION
SCALE: 1" = 1'-0" ARCH. REF: N/A

REVISIONS		#

HEIRLOOM DESIGN GROUP	SEROTONIN St. Petersburg	
	DESCRIPTION SECTIONS AND DETAILS	
2770 Apopka Blvd, Apopka, FL 32703 Ph: (407) 735-2242 Web: www.heirloomdesigngroup.com	VETERAN OWNED BUSINESS	

CHECKED
DATE 01/09/24
SCALE AS INDICATED
SHEET 102.1


LAMINATE SCHEDULE	
PL-01	WILSONART / D354-60 / DESIGNER WHITE
PL-02	WILSONART / 8214 / PHANTOM CHARCOAL
PL-03	WILSONART / 6255 / POLISHED GOLD ALUMINUM
PL-04	WILSONART / 5010K-07 / DRAMA MARBLE
PL-05	WILSONART / Y0704-38 / CRIMINI WALNUT
SOLID SURFACE SCHEDULE	
SS-01	MEGANITE / MT VANCOUVER / M002
SS-02	MEGANITE / ENCHANTED ROCK
SS-03	CORIAN / ANTARTICA
SS-04	CORIAN / DESIGNER WHITE
HARDWARE SCHEDULE	
H-1	Blum 105° concealed hinges
H-2	Knapp & Vogt Spoon Pins
H-3	Richelieu / BP8160128160 / Satin Brass / 6 3/8"
H-4	Pro Series 100 full extension slides
H-5	Richelieu / 61432171 /Stainless Steel grommet
H-6	Rev-A-Shelf / RV-814PB-11-5 / Pull Out / White
H-7	Blum Push To Open Mechanism
H-8	Richelieu / 9004430 / White Grommet
H-9	Richelieu / 9004490 / Black Grommet
H-10	Mockett / B-2620 / Oval Grommet White
H-11	Rev-A-Shelf / RV-15PB-2-S / Pull Out / White
H-12	File Hanging System FOR Wood Drawers
H-13	Cabinet Locks
H-14	Black Metal 1" Pipe and Flange

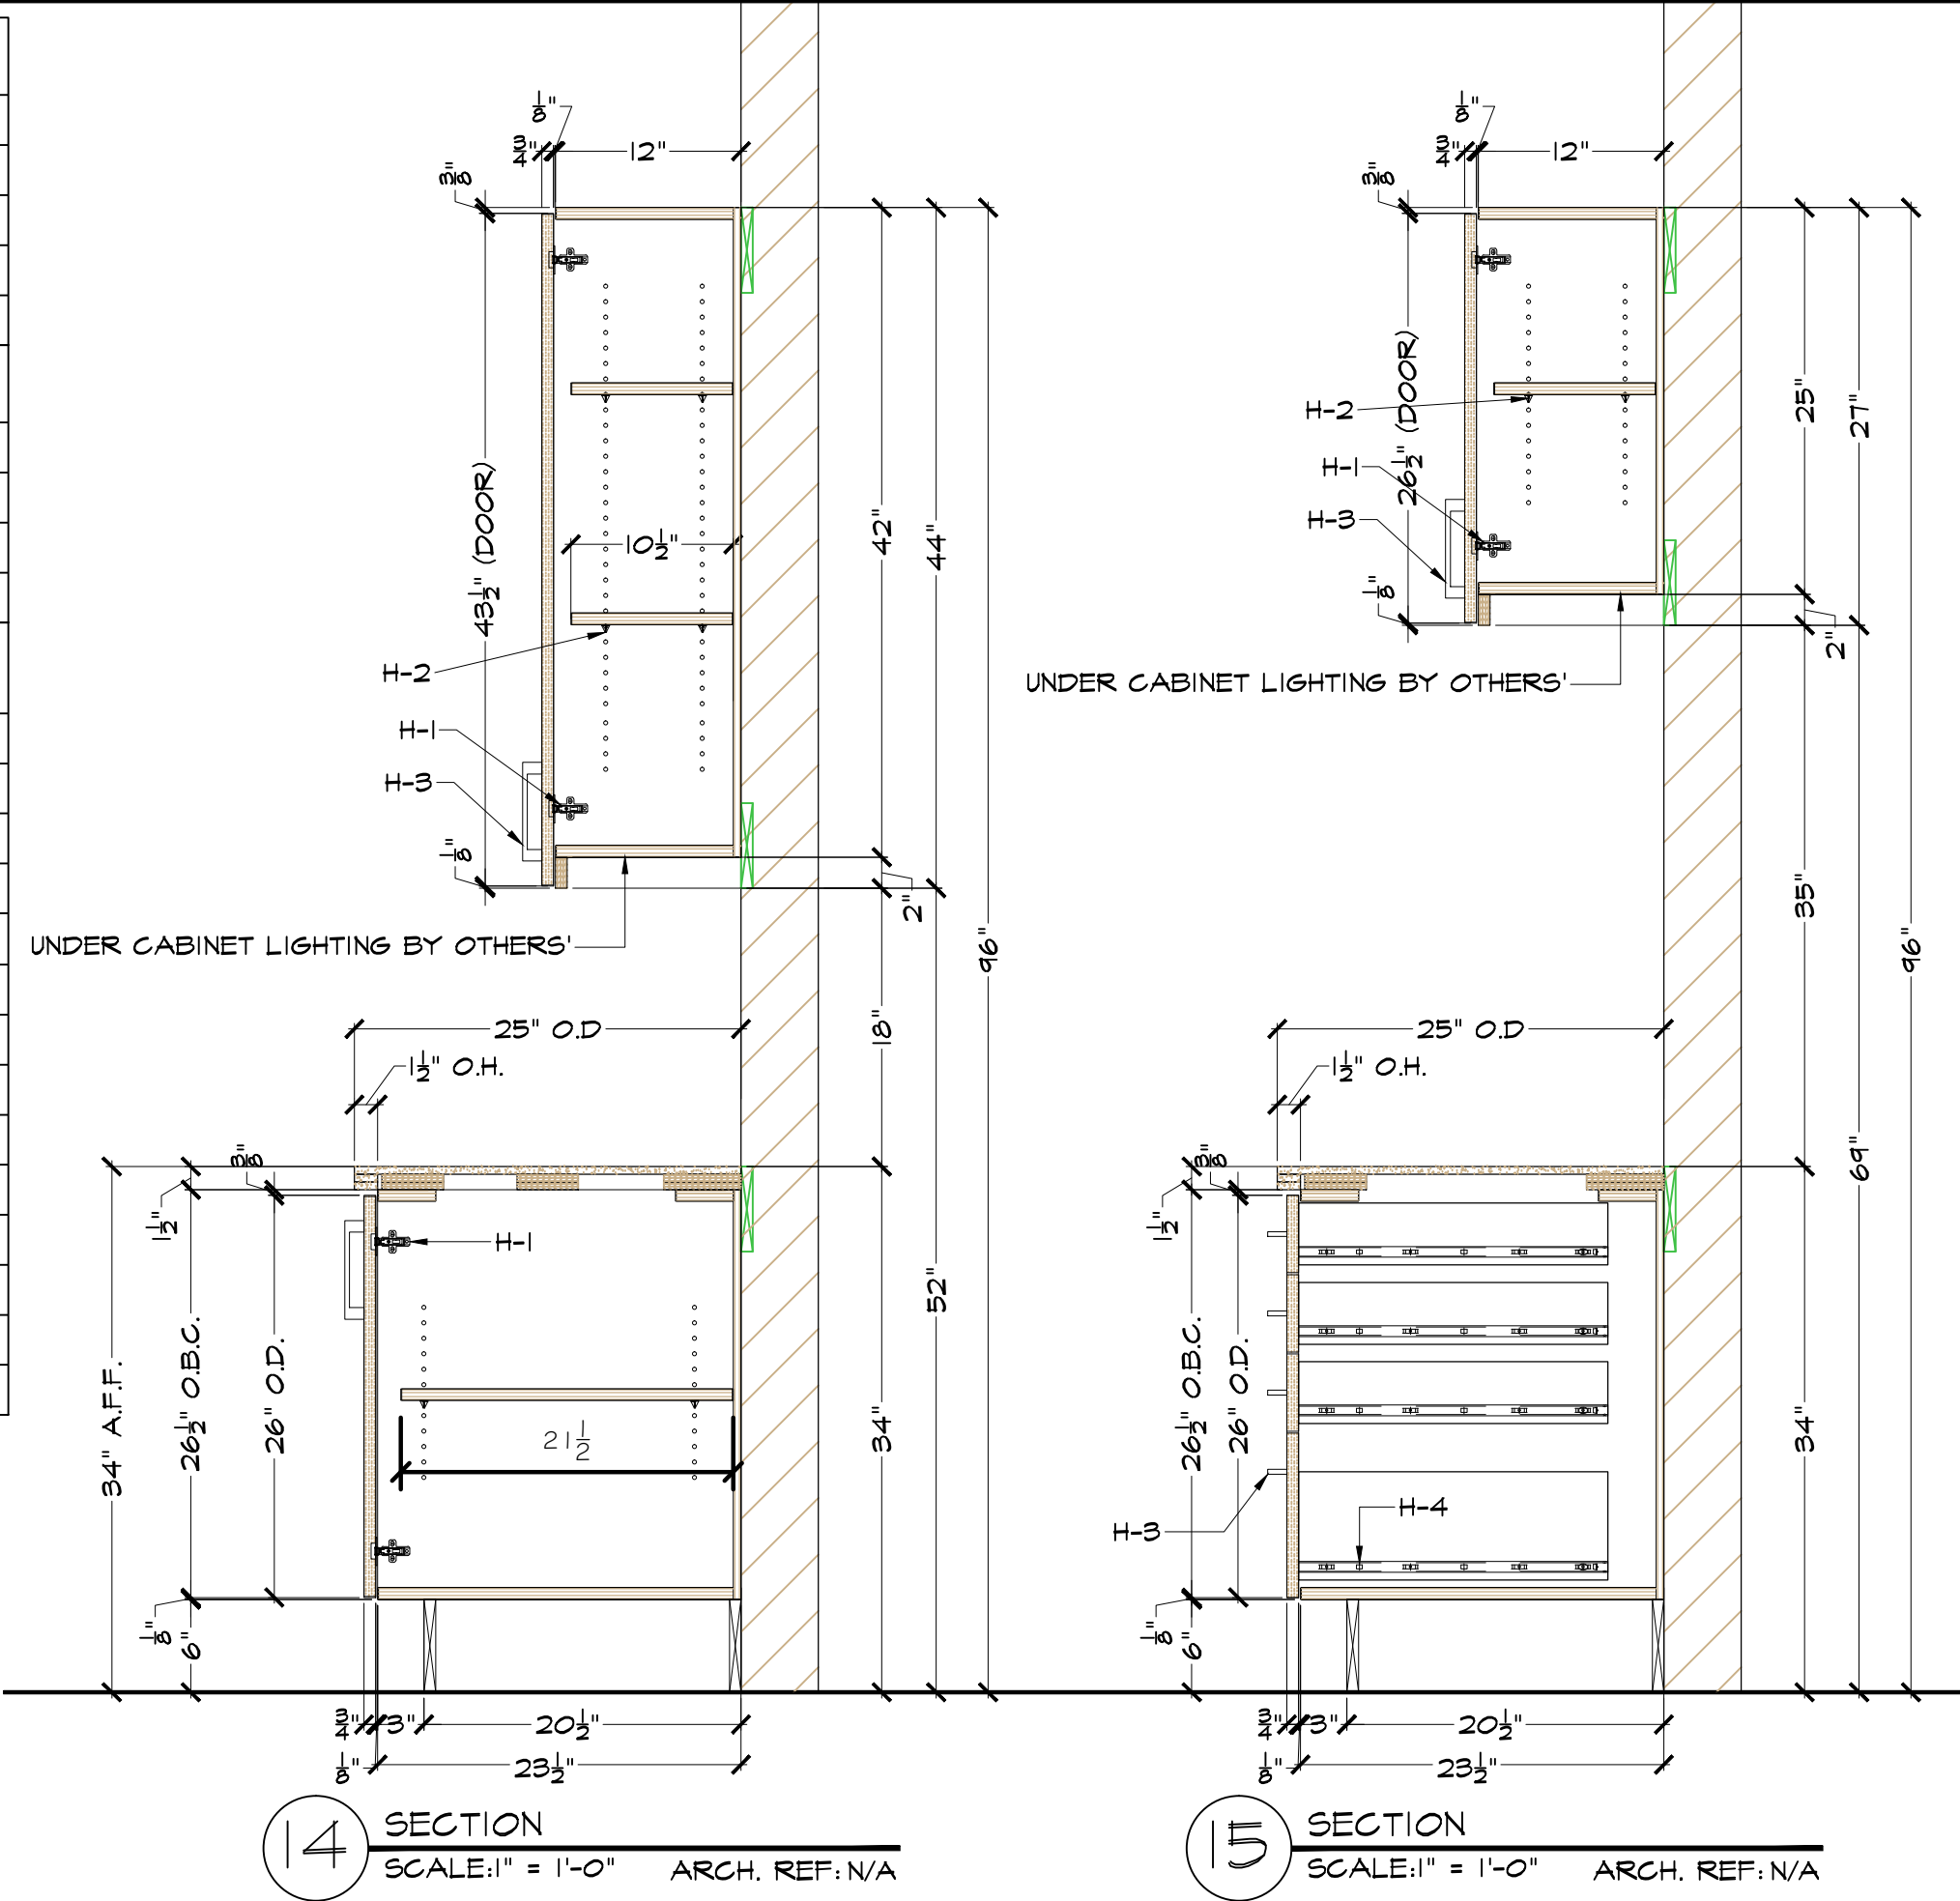

REVISIONS		#
SEROTONIN St. Petersburg		DESCRIPTION SECTIONS AND DETAILS
HEIRLOOM DESIGN GROUP		VETERAN OWNED BUSINESS
2770 Apopka Blvd, Apopka, FL 32703 Ph: (407) 735-2242 Web: www.heirloomdesigngroup.com		
CHECKED		SHEET 102.3
DATE 01/09/24		
SCALE AS INDICATED		

LAMINATE SCHEDULE	
PL-01	WILSONART / D354-60 / DESIGNER WHITE
PL-02	WILSONART / 8214 / PHANTOM CHARCOAL
PL-03	WILSONART / 6255 / POLISHED GOLD ALUMINUM
PL-04	WILSONART / 5010K-07 / DRAMA MARBLE
PL-05	WILSONART / Y0704-38 / CRIMINI WALNUT

SOLID SURFACE SCHEDULE	
SS-01	MEGANITE / MT VANCOUVER / M002
SS-02	MEGANITE / ENCHANTED ROCK
SS-03	CORIAN / ANTARTICA
SS-04	CORIAN / DESIGNER WHITE

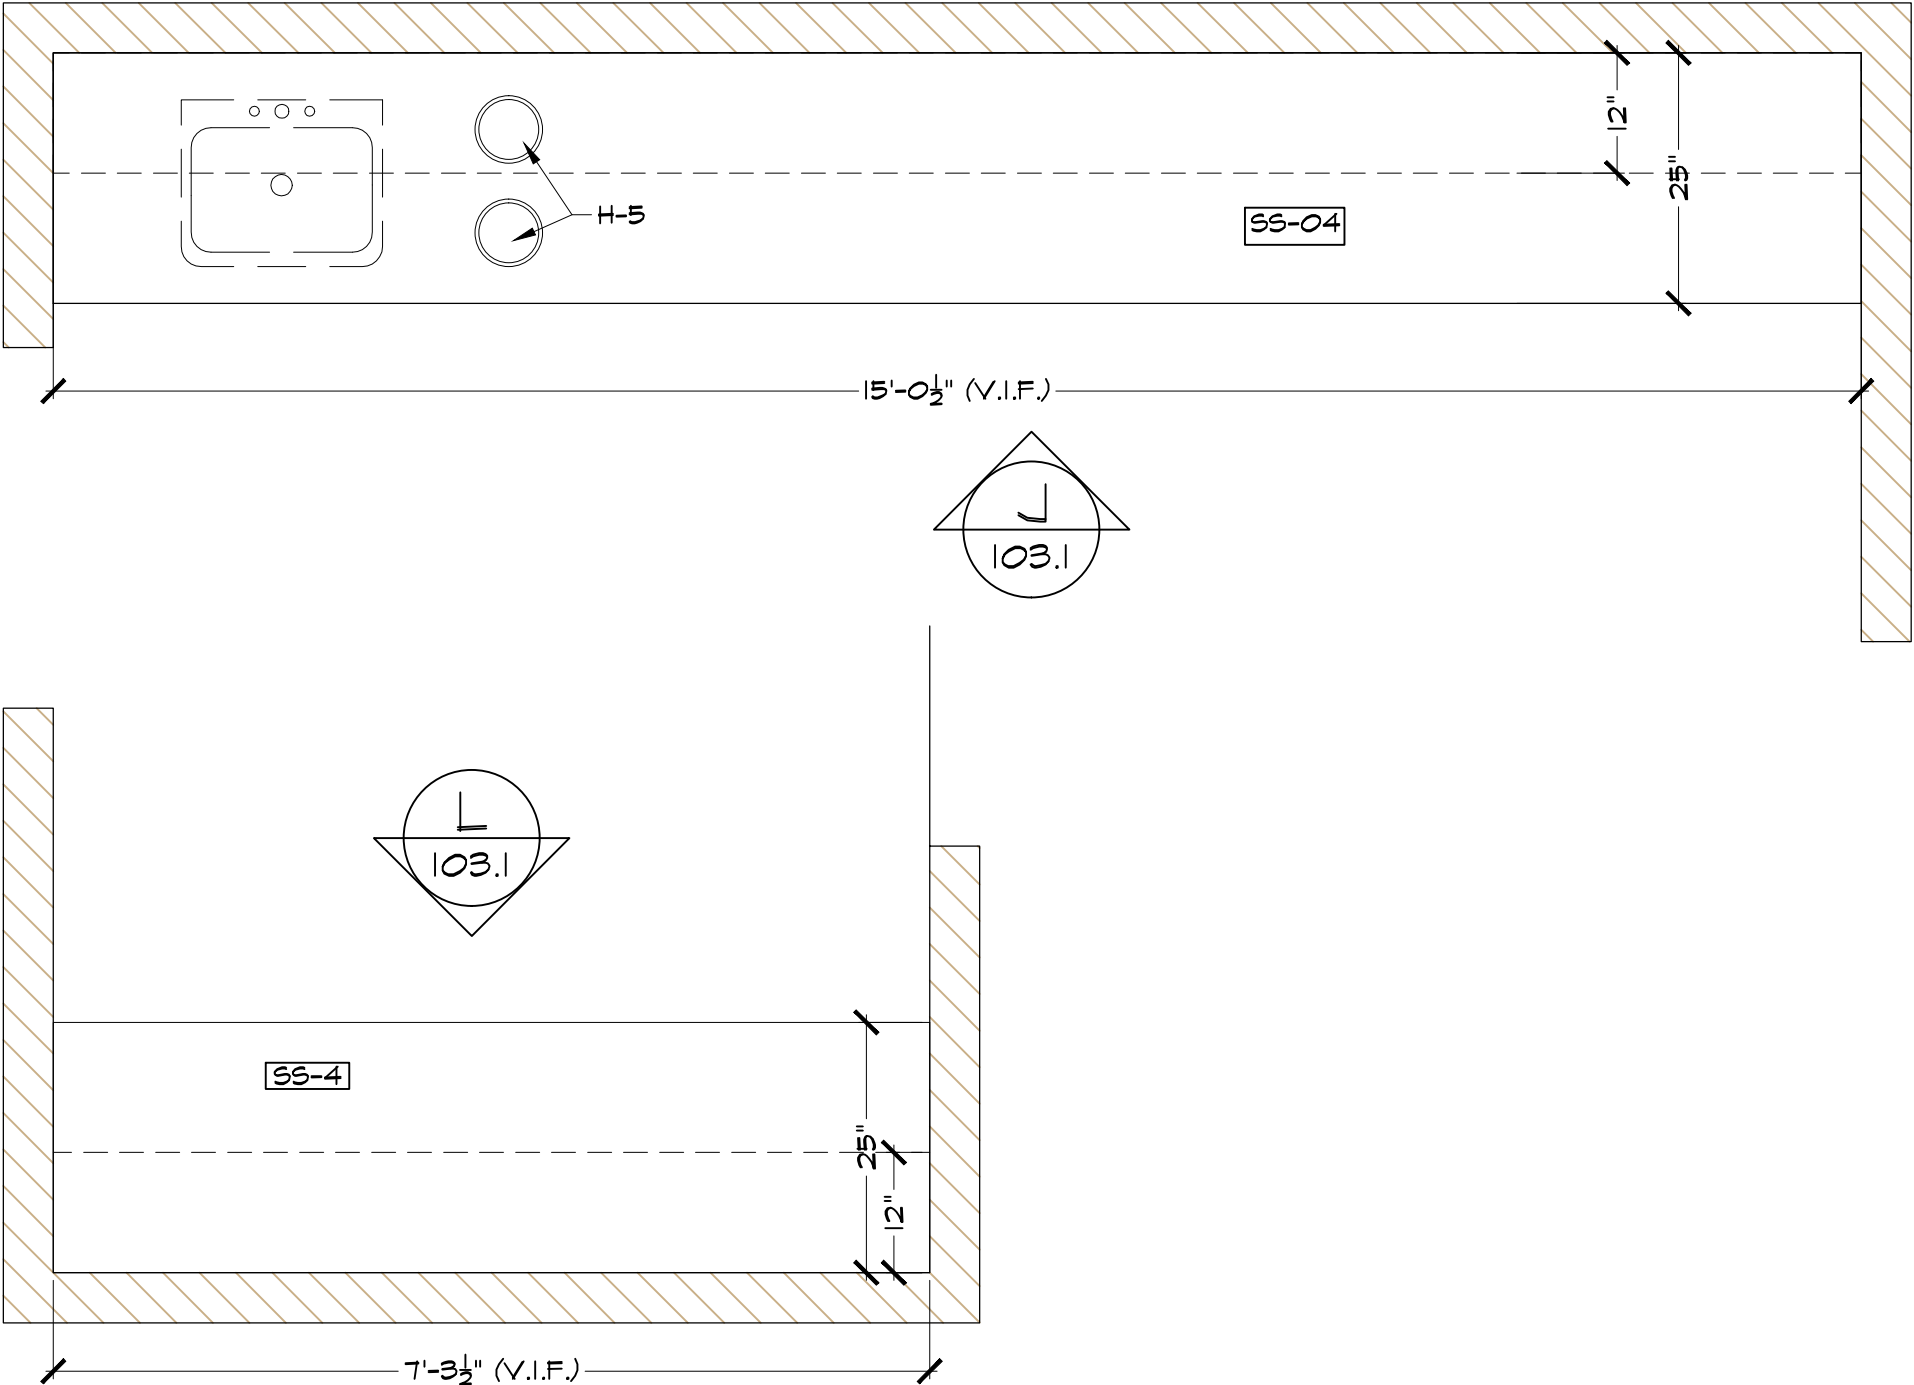

NURSE STATION / DISPENSARY
 SCALE: 1/2" = 1'-0" ARCH. REF: 1/A707

REVISIONS	#

SEROTONIN St. Petersburg	DESCRIPTION
	NURSE STATION / DISPENSARY

HEIRLOOMDESIGNGROUP	VETERAN
	OWNED BUSINESS
2770 Apopka Blvd, Apopka, FL 32703	
Ph: (407) 735-2242	
Web: www.heirloomdesigngroup.com	

CHECKED
DATE 01/09/24
SCALE AS INDICATED

SHEET
103.0

LAMINATE SCHEDULE	
PL-01	WILSONART / D354-60 / DESIGNER WHITE
PL-02	WILSONART / 8214 / PHANTOM CHARCOAL
PL-03	WILSONART / 6255 / POLISHED GOLD ALUMINUM
PL-04	WILSONART / 5010K-07 / DRAMA MARBLE
PL-05	WILSONART / Y0704-38 / CRIMINI WALNUT

SOLID SURFACE SCHEDULE	
SS-01	MEGANITE / MT VANCOUVER / M002
SS-02	MEGANITE / ENCHANTED ROCK
SS-03	CORIAN / ANTARTICA
SS-04	CORIAN / DESIGNER WHITE



REVISIONS	#

SEROTONIN St. Petersburg	DESCRIPTION
	NURSE STATION / DISPENSARY


HEIRLOOMDESIGNGROUP	VETERAN
	OWNED BUSINESS
2770 Apopka Blvd, Apopka, FL 32703	
Ph: (407) 735-2242	
Web: www.heirloomdesigngroup.com	

CHECKED
DATE 01/09/24
SCALE AS INDICATED


SHEET
103.1

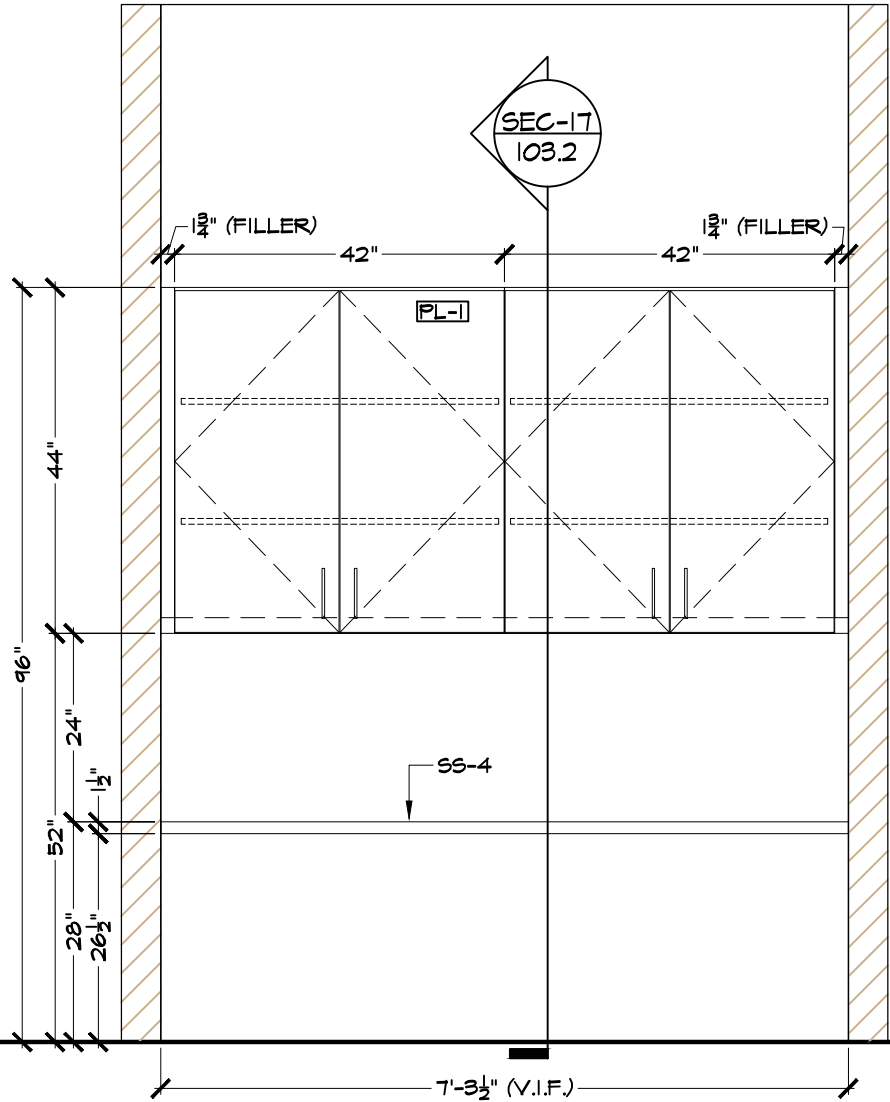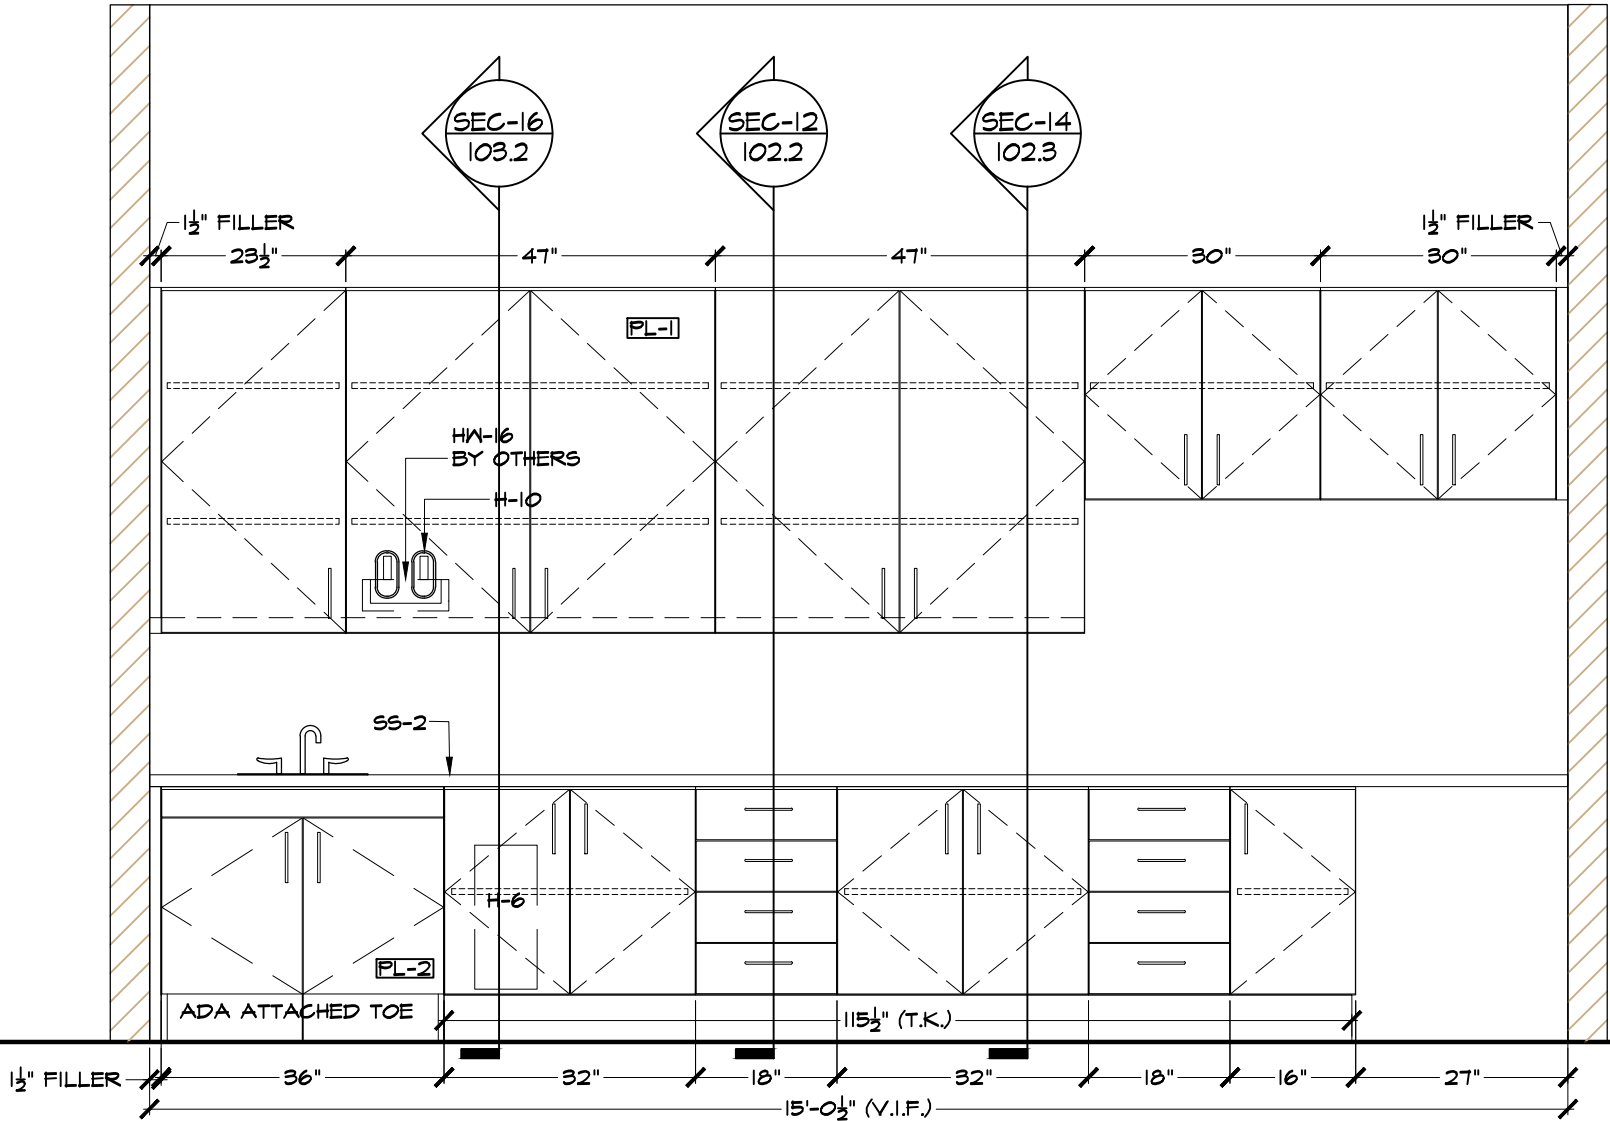

LAMINATE SCHEDULE	
PL-01	WILSONART / D354-60 / DESIGNER WHITE
PL-02	WILSONART / 8214 / PHANTOM CHARCOAL
PL-03	WILSONART / 6255 / POLISHED GOLD ALUMINUM
PL-04	WILSONART / 5010K-07 / DRAMA MARBLE
PL-05	WILSONART / Y0704-38 / CRIMINI WALNUT
SOLID SURFACE SCHEDULE	
SS-01	MEGANITE / MT VANCOUVER / M002
SS-02	MEGANITE / ENCHANTED ROCK
SS-03	CORIAN / ANTARTICA
SS-04	CORIAN / DESIGNER WHITE
HARDWARE SCHEDULE	
H-1	Blum 105° concealed hinges
H-2	Knapp & Vogt Spoon Pins
H-3	Richelieu / BP8160128160 / Satin Brass / 6 3/8"
H-4	Pro Series 100 full extension slides
H-5	Richelieu /61432171 /Stainless Steel grommet
H-6	Rev-A-Shelf / RV-814PB-11-5 / Pull Out / White
H-7	Blum Push To Open Mechanism
H-8	Richelieu / 9004430 / White Grommet
H-9	Richelieu / 9004490 / Black Grommet
H-10	Mockett / B-2620 / Oval Grommet White
H-11	Rev-A-Shelf / RV-15PB-2-S / Pull Out / White
H-12	File Hanging System FOR Wood Drawers
H-13	Cabinet Locks
H-14	Black Metal 1" Pipe and Flange

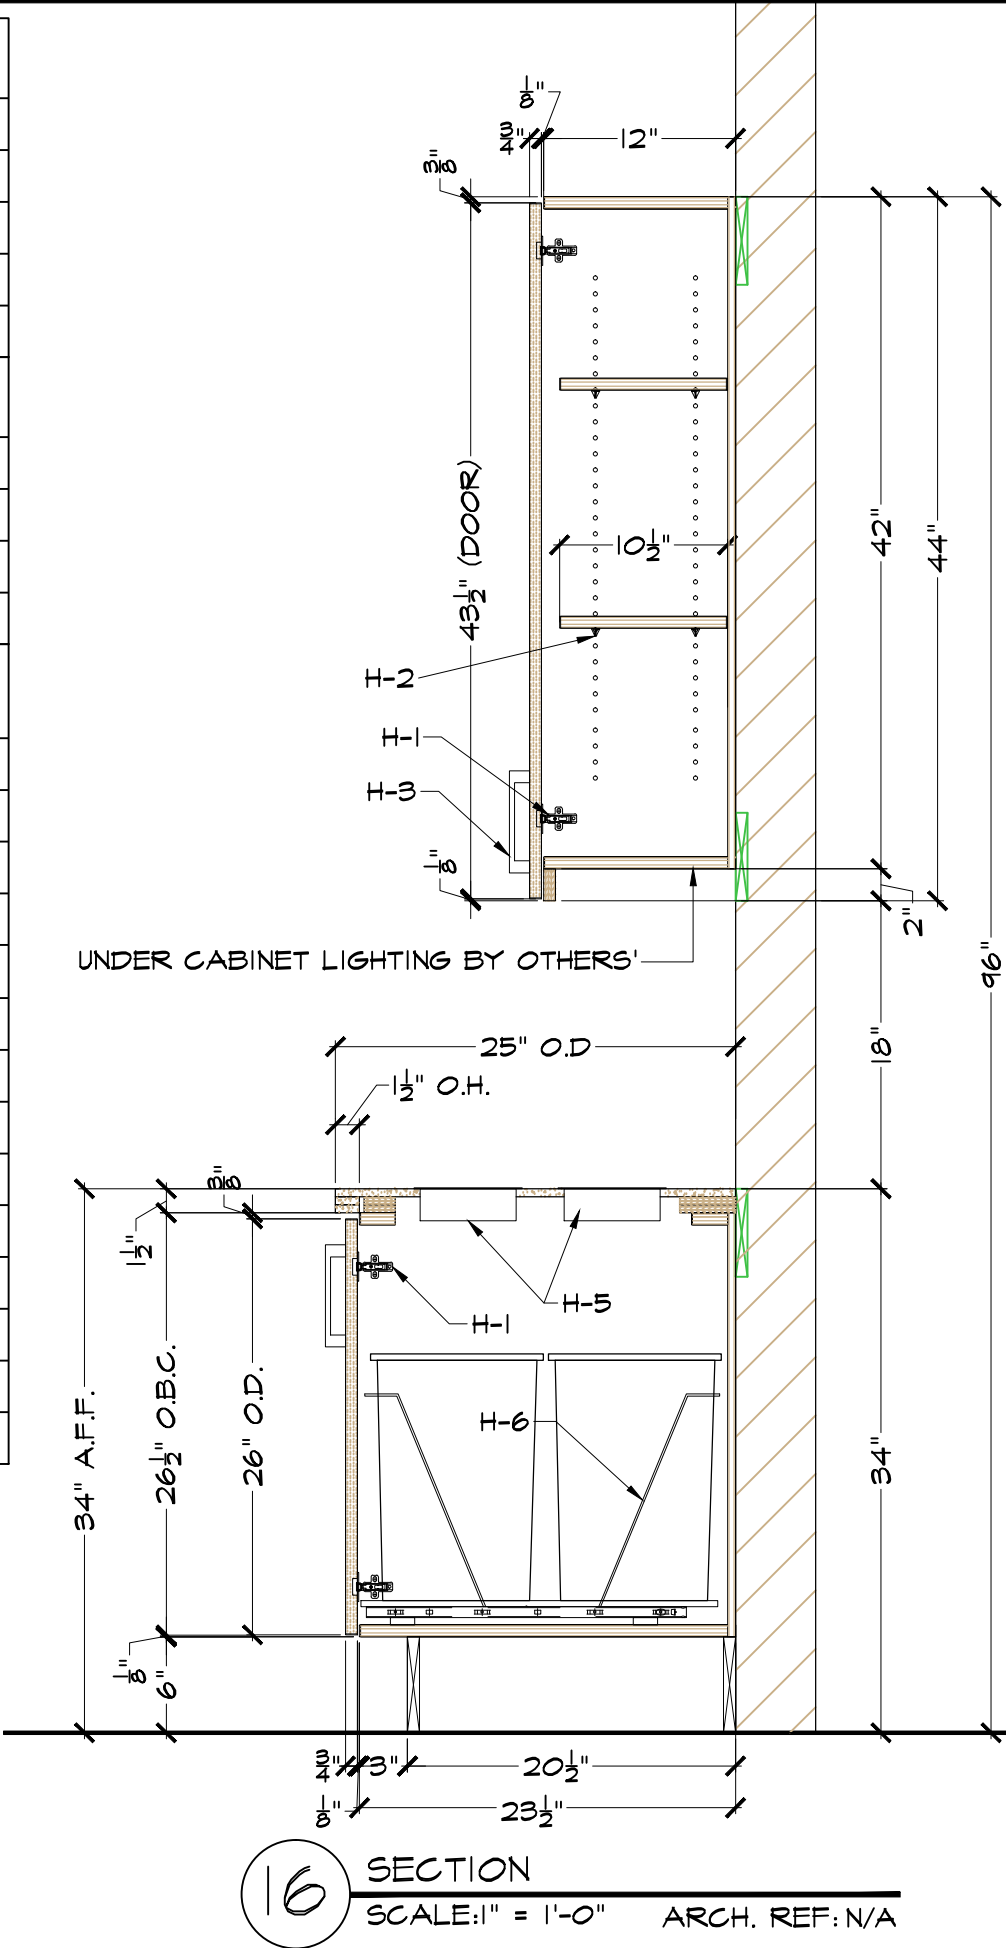

16 SECTION
SCALE: 1" = 1'-0" ARCH. REF: N/A

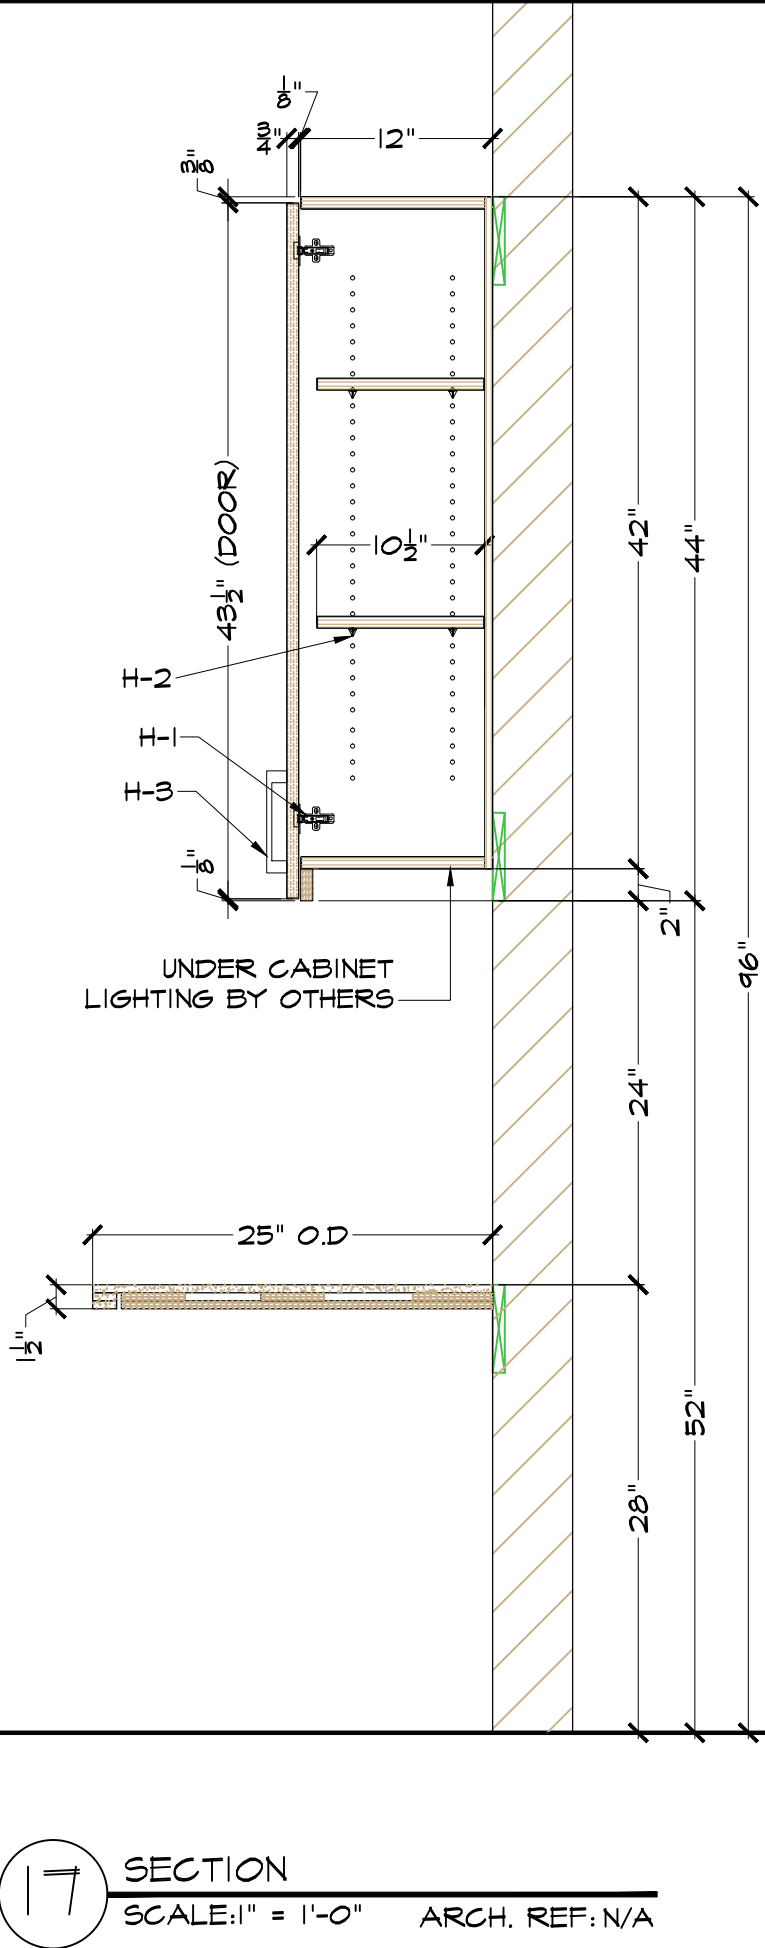


17 SECTION
SCALE: 1" = 1'-0" ARCH. REF: N/A

REVISIONS		#


HEIRLOOM DESIGN GROUP	SEROTONIN St. Petersburg
	DESCRIPTION SECTIONS AND DETAILS
2770 Apopka Blvd, Apopka, FL 32703 Ph: (407) 735-2242 Web: www.heirloomdesigngroup.com	VETERAN OWNED BUSINESS

CHECKED
DATE 01/09/24
SCALE AS INDICATED
SHEET 103.2

LAMINATE SCHEDULE	
PL-01	WILSONART / D354-60 / DESIGNER WHITE
PL-02	WILSONART / 8214 / PHANTOM CHARCOAL
PL-03	WILSONART / 6255 / POLISHED GOLD ALUMINUM
PL-04	WILSONART / 5010K-07 / DRAMA MARBLE
PL-05	WILSONART / Y0704-38 / CRIMINI WALNUT
SOLID SURFACE SCHEDULE	
SS-01	MEGANITE / MT VANCOUVER / M002
SS-02	MEGANITE / ENCHANTED ROCK
SS-03	CORIAN / ANTARTICA
SS-04	CORIAN / DESIGNER WHITE
HARDWARE SCHEDULE	
H-1	Blum 105° concealed hinges
H-2	Knapp & Vogt Spoon Pins
H-3	Richelieu / BP8160128160 / Satin Brass / 6 3/8"
H-4	Pro Series 100 full extension slides
H-5	Richelieu /61432171 /Stainless Steel grommet
H-6	Rev-A-Shelf / RV-814PB-11-5 / Pull Out / White
H-7	Blum Push To Open Mechanism
H-8	Richelieu / 9004430 / White Grommet
H-9	Richelieu / 9004490 / Black Grommet
H-10	Mockett / B-2620 / Oval Grommet White
H-11	Rev-A-Shelf / RV-15PB-2-S / Pull Out / White
H-12	File Hanging System FOR Wood Drawers
H-13	Cabinet Locks
H-14	Black Metal 1" Pipe and Flange

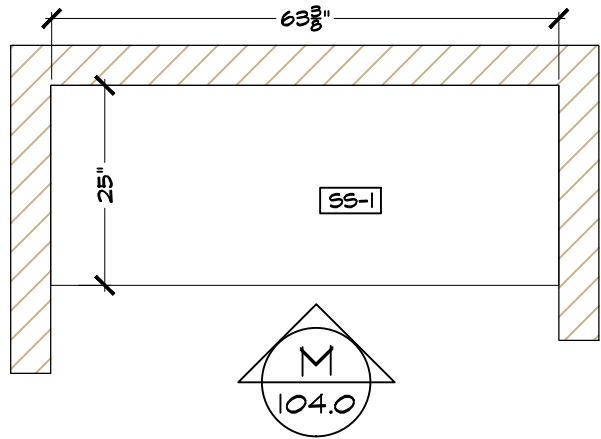

BLOOD DRAW ROOM
SCALE:1/2" = 1'-0" ARCH. REF: 1/707.1

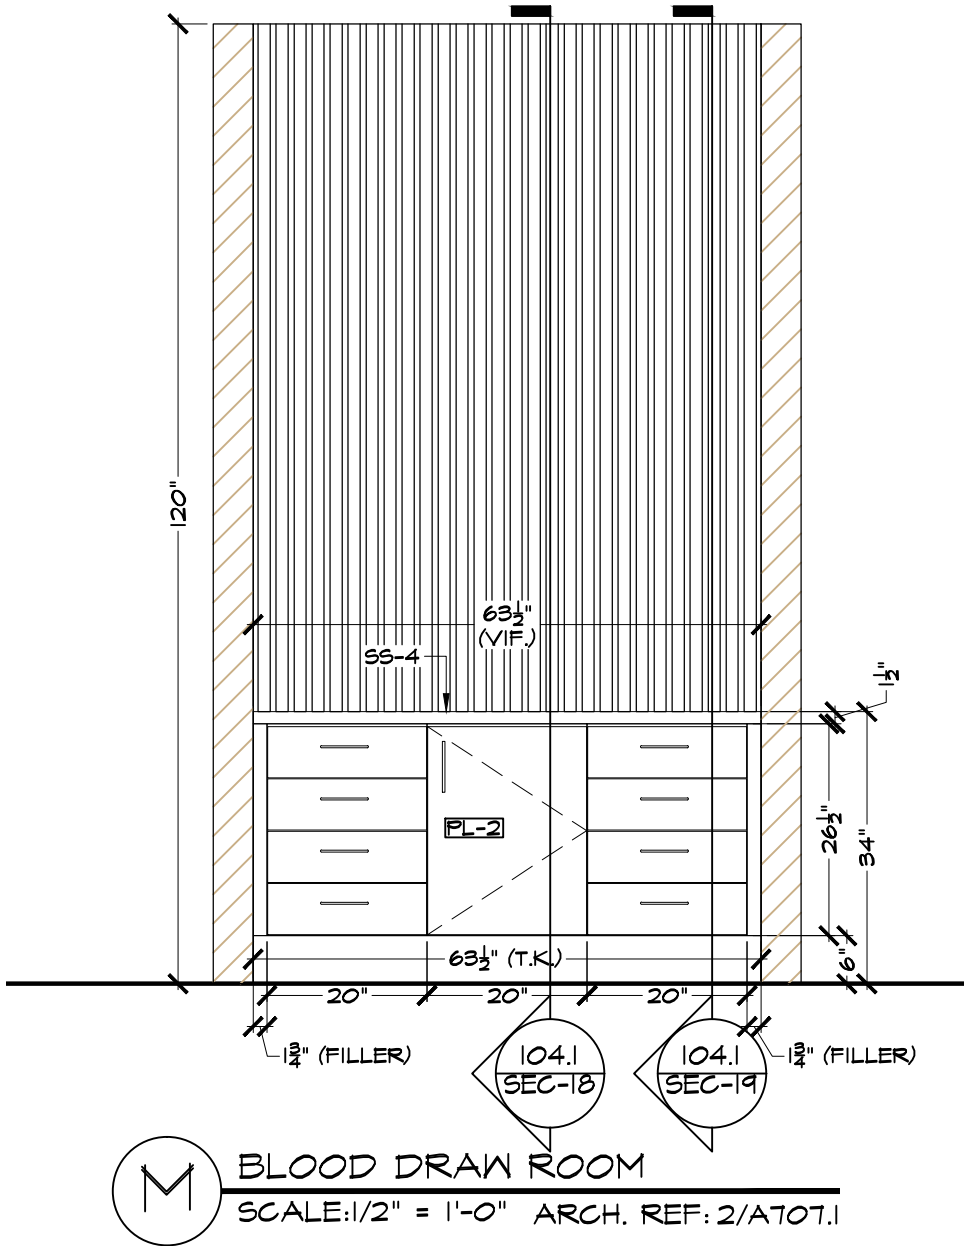

BLOOD DRAW ROOM
SCALE:1/2" = 1'-0" ARCH. REF: 2/A707.1

REVISIONS		#
SEROTONIN St. Petersburg		
DESCRIPTION		BLOOD DRAW
HEIRLOOMDESIGNGROUP		VETERAN OWNED BUSINESS
2770 Apopka Blvd, Apopka, FL 32703		
Ph: (407) 735-2242		
Web: www.heirloomdesigngroup.com		
CHECKED		
DATE		01/09/24
SCALE		AS INDICATED
SHEET		104.0

LAMINATE SCHEDULE



PL-01	WILSONART / D354-60 / DESIGNER WHITE
PL-02	WILSONART / 8214 / PHANTOM CHARCOAL
PL-03	WILSONART / 6255 / POLISHED GOLD ALUMINUM
PL-04	WILSONART / 5010K-07 / DRAMA MARBLE
PL-05	WILSONART / Y0704-38 / CRIMINI WALNUT

SOLID SURFACE SCHEDULE

SS-01	MEGANITE / MT VANCOUVER / M002
SS-02	MEGANITE / ENCHANTED ROCK
SS-03	CORIAN / ANTARTICA
SS-04	CORIAN / DESIGNER WHITE

HARDWARE SCHEDULE

H-1	Blum 105° concealed hinges
H-2	Knapp & Vogt Spoon Pins
H-3	Richelieu / BP8160128160 / Satin Brass / 6 3/8"
H-4	Pro Series 100 full extension slides
H-5	Richelieu /61432171 /Stainless Steel grommet
H-6	Rev-A-Shelf / RV-814PB-11-5 / Pull Out / White
H-7	Blum Push To Open Mechanism
H-8	Richelieu / 9004430 / White Grommet
H-9	Richelieu / 9004490 / Black Grommet
H-10	Mockett / B-2620 / Oval Grommet White
H-11	Rev-A-Shelf / RV-15PB-2-S / Pull Out / White
H-12	File Hanging System FOR Wood Drawers
H-13	Cabinet Locks
H-14	Black Metal 1" Pipe and Flange

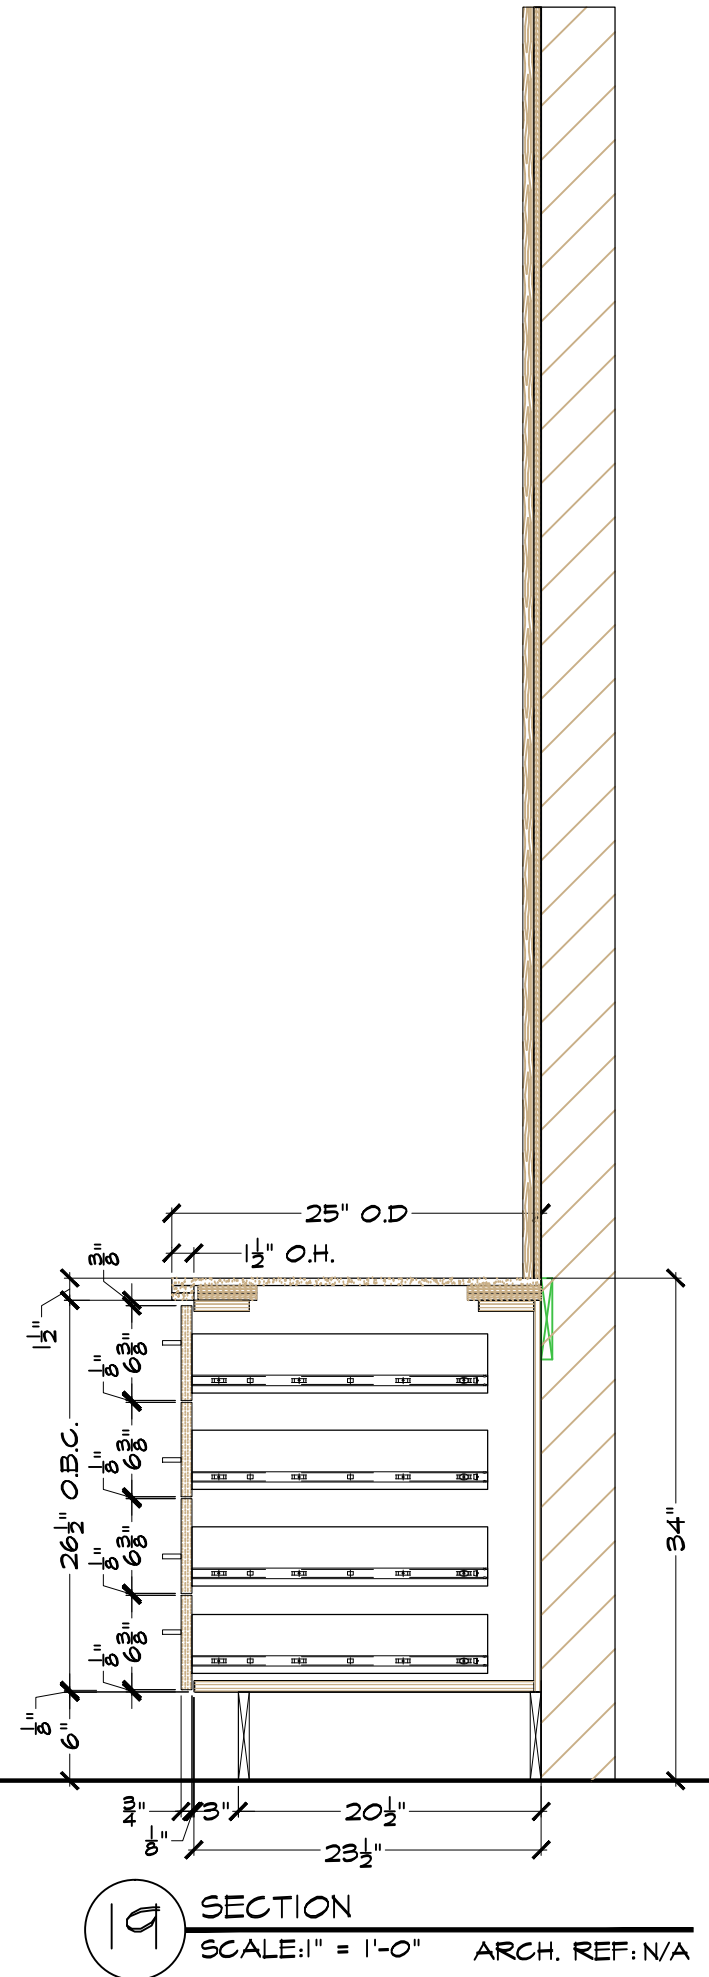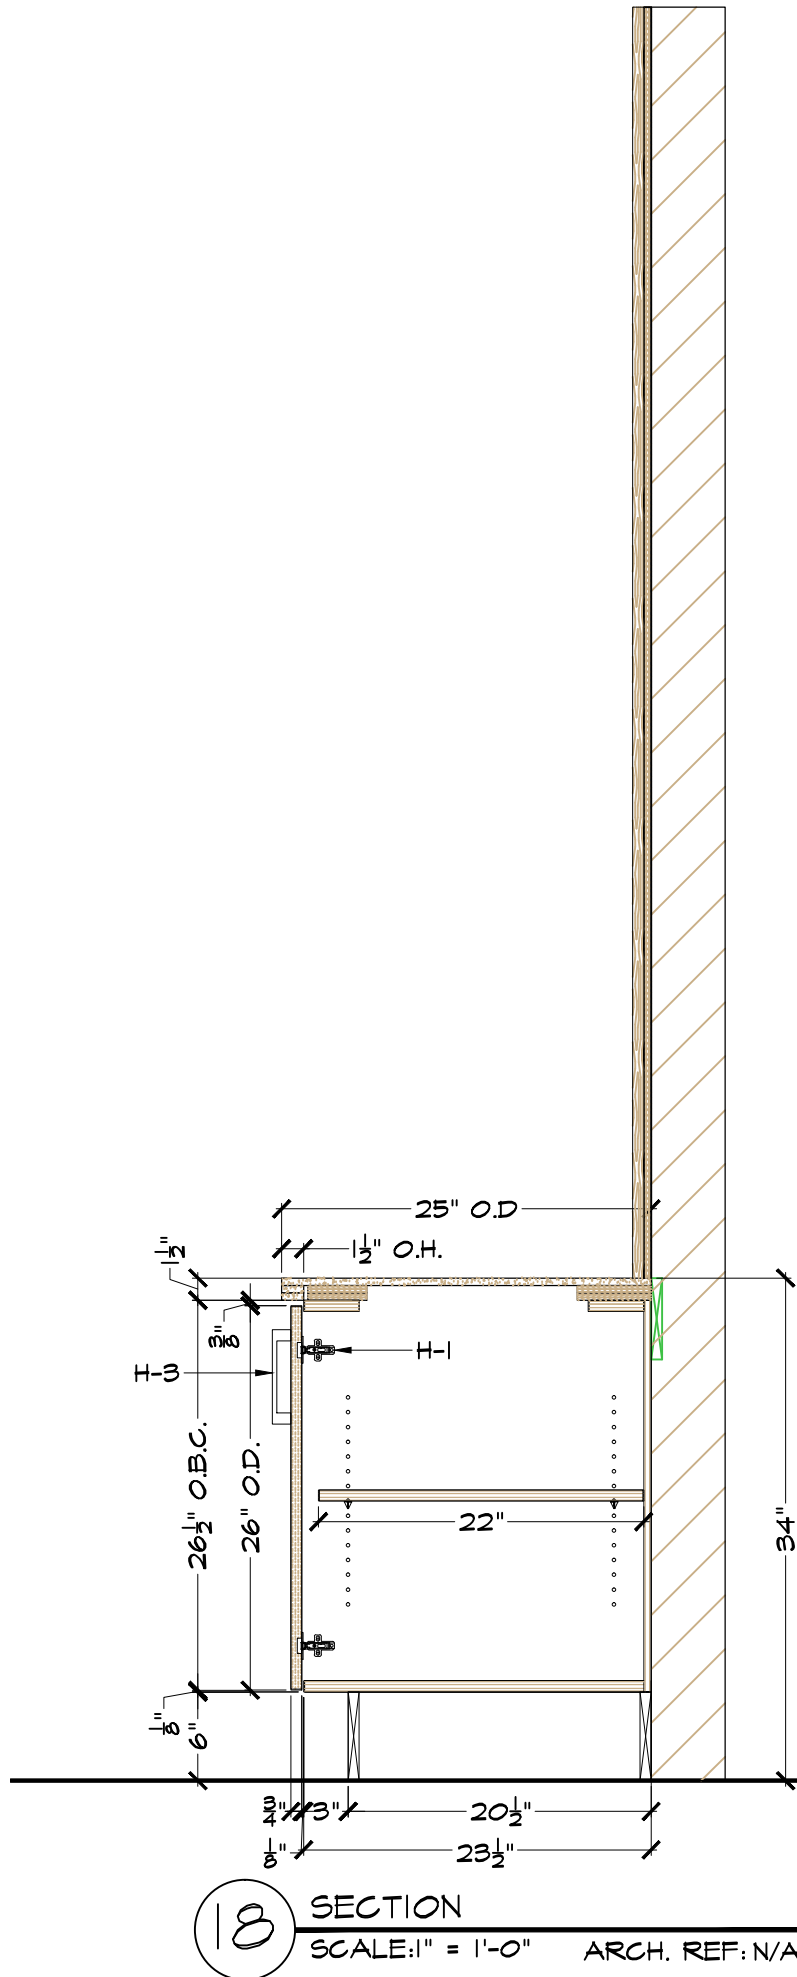

REVISIONS	#

SEROTONIN St. Petersburg

DESCRIPTION SECTIONS AND DETAILS

HERLOOMDESIGN GROUP

2110 Apopka Blvd, Apopka, FL 32103
Ph: (407) 735-2242
Web: www.heirloomdesigngroup.com

VETERAN OWNED BUSINESS

CHECKED

DATE
01/09/24


SCALE
INDICATED

MEET

104.1


LAMINATE SCHEDULE	
PL-01	WILSONART / D354-60 / DESIGNER WHITE
PL-02	WILSONART / 8214 / PHANTOM CHARCOAL
PL-03	WILSONART / 6255 / POLISHED GOLD ALUMINUM
PL-04	WILSONART / 5010K-07 / DRAMA MARBLE
PL-05	WILSONART / Y0704-38 / CRIMINI WALNUT

SOLID SURFACE SCHEDULE	
SS-01	MEGANITE / MT VANCOUVER / M002
SS-02	MEGANITE / ENCHANTED ROCK
SS-03	CORIAN / ANTARTICA
SS-04	CORIAN / DESIGNER WHITE

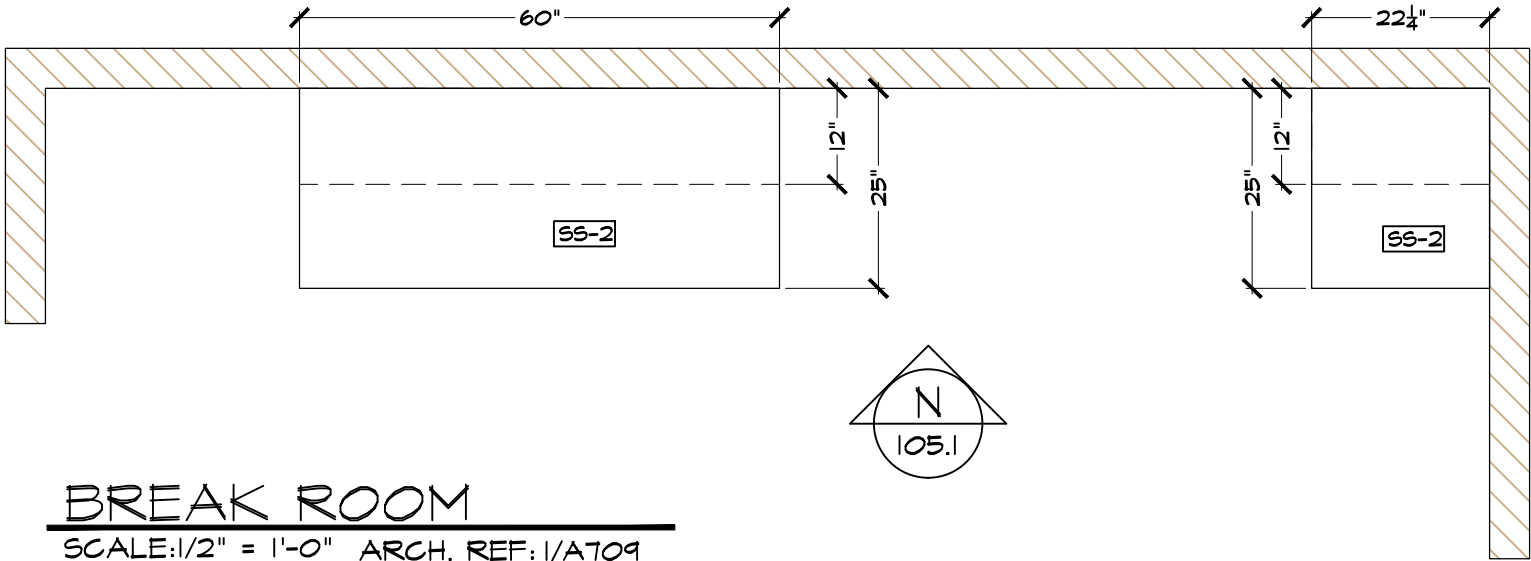

BREAK ROOM

SCALE: 1/2" = 1'-0" ARCH. REF: 1/A709

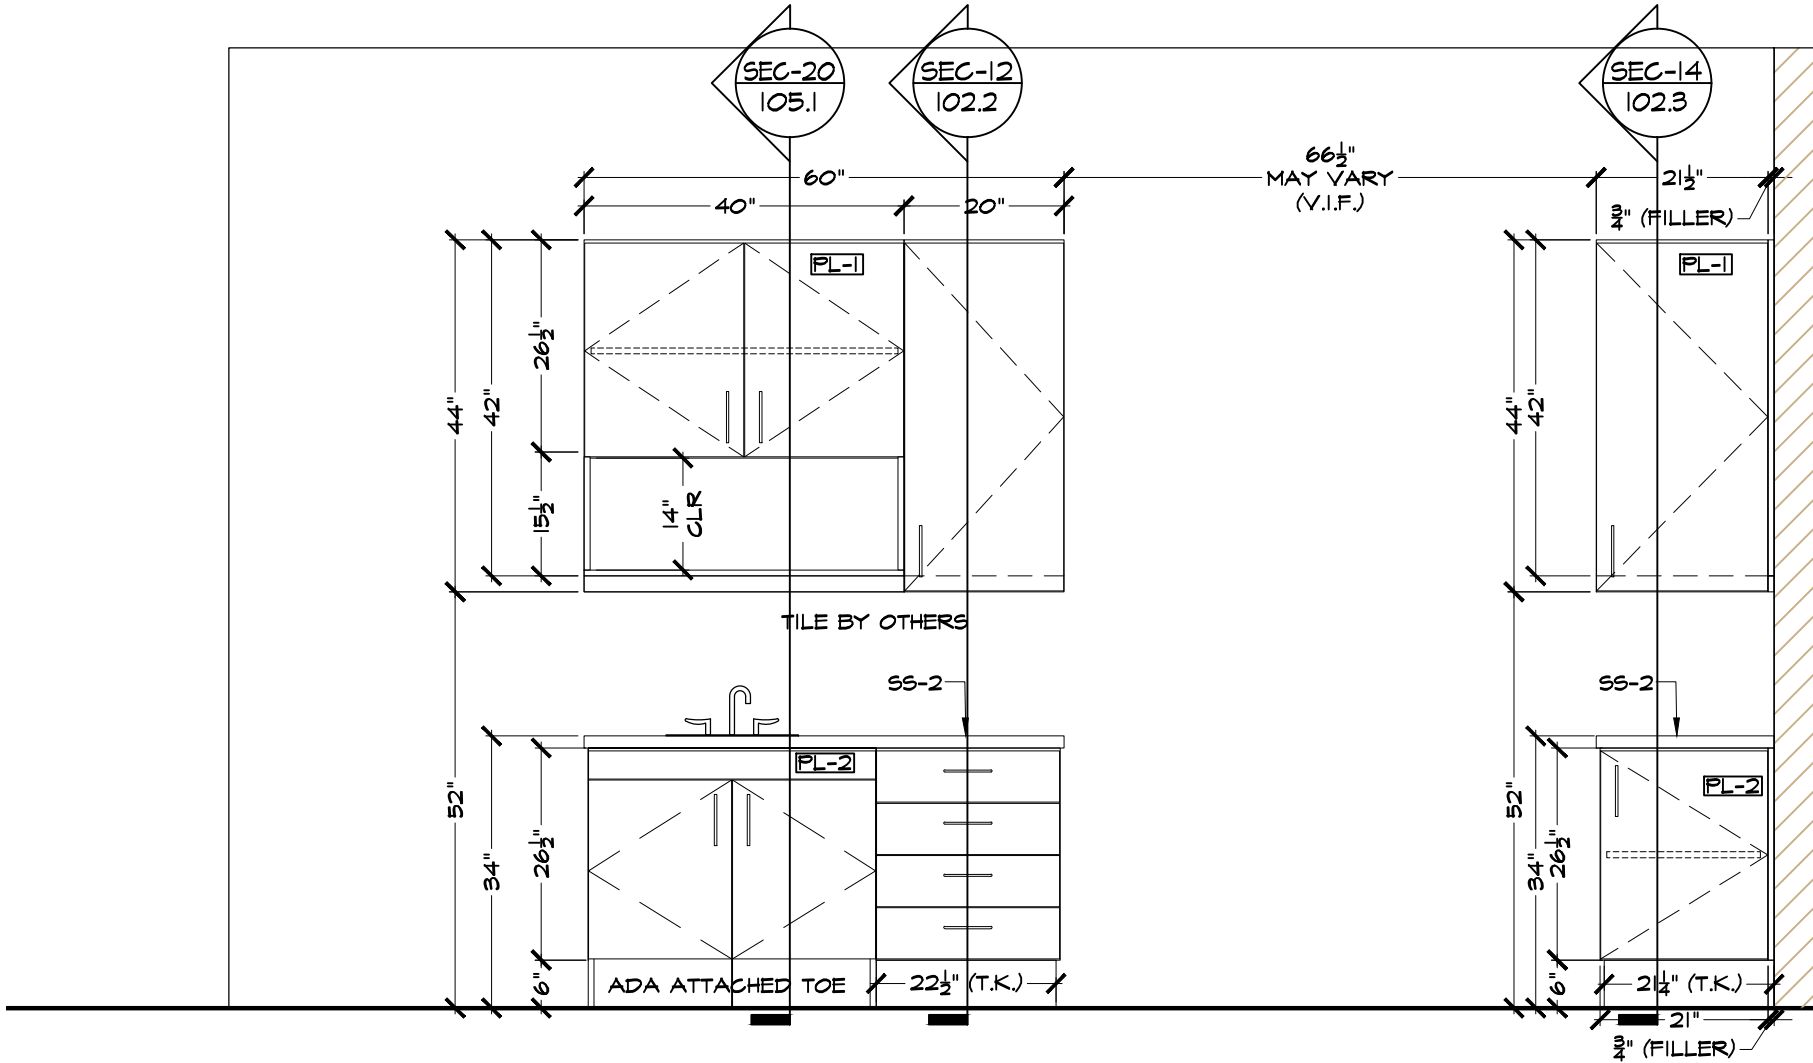

BREAK ROOM

SCALE: 1/2" = 1'-0" ARCH. REF: 4/A709

REVISIONS	#


SEROTONIN St. Petersburg	DESCRIPTION BREAK ROOM
--------------------------	---------------------------

HEIRLOOM DESIGN GROUP	VETERAN OWNED BUSINESS
2770 Apopka Blvd, Apopka, FL 32703	
Ph: (407) 735-2242	
Web: www.heirloomdesigngroup.com	

CHECKED
DATE 01/09/24
SCALE AS INDICATED

SHEET 105.0

LAMINATE SCHEDULE	
PL-01	WILSONART / D354-60 / DESIGNER WHITE
PL-02	WILSONART / 8214 / PHANTOM CHARCOAL
PL-03	WILSONART / 6255 / POLISHED GOLD ALUMINUM
PL-04	WILSONART / 5010K-07 / DRAMA MARBLE
PL-05	WILSONART / Y0704-38 / CRIMINI WALNUT
SOLID SURFACE SCHEDULE	
SS-01	MEGANITE / MT VANCOUVER / M002
SS-02	MEGANITE / ENCHANTED ROCK
SS-03	CORIAN / ANTARTICA
SS-04	CORIAN / DESIGNER WHITE
HARDWARE SCHEDULE	
H-1	Blum 105° concealed hinges
H-2	Knapp & Vogt Spoon Pins
H-3	Richelieu / BP8160128160 / Satin Brass / 6 3/8"
H-4	Pro Series 100 full extension slides
H-5	Richelieu /61432171 /Stainless Steel grommet
H-6	Rev-A-Shelf / RV-814PB-11-5 / Pull Out / White
H-7	Blum Push To Open Mechanism
H-8	Richelieu / 9004430 / White Grommet
H-9	Richelieu / 9004490 / Black Grommet
H-10	Mockett / B-2620 / Oval Grommet White
H-11	Rev-A-Shelf / RV-15PB-2-S / Pull Out / White
H-12	File Hanging System FOR Wood Drawers
H-13	Cabinet Locks
H-14	Black Metal 1" Pipe and Flange

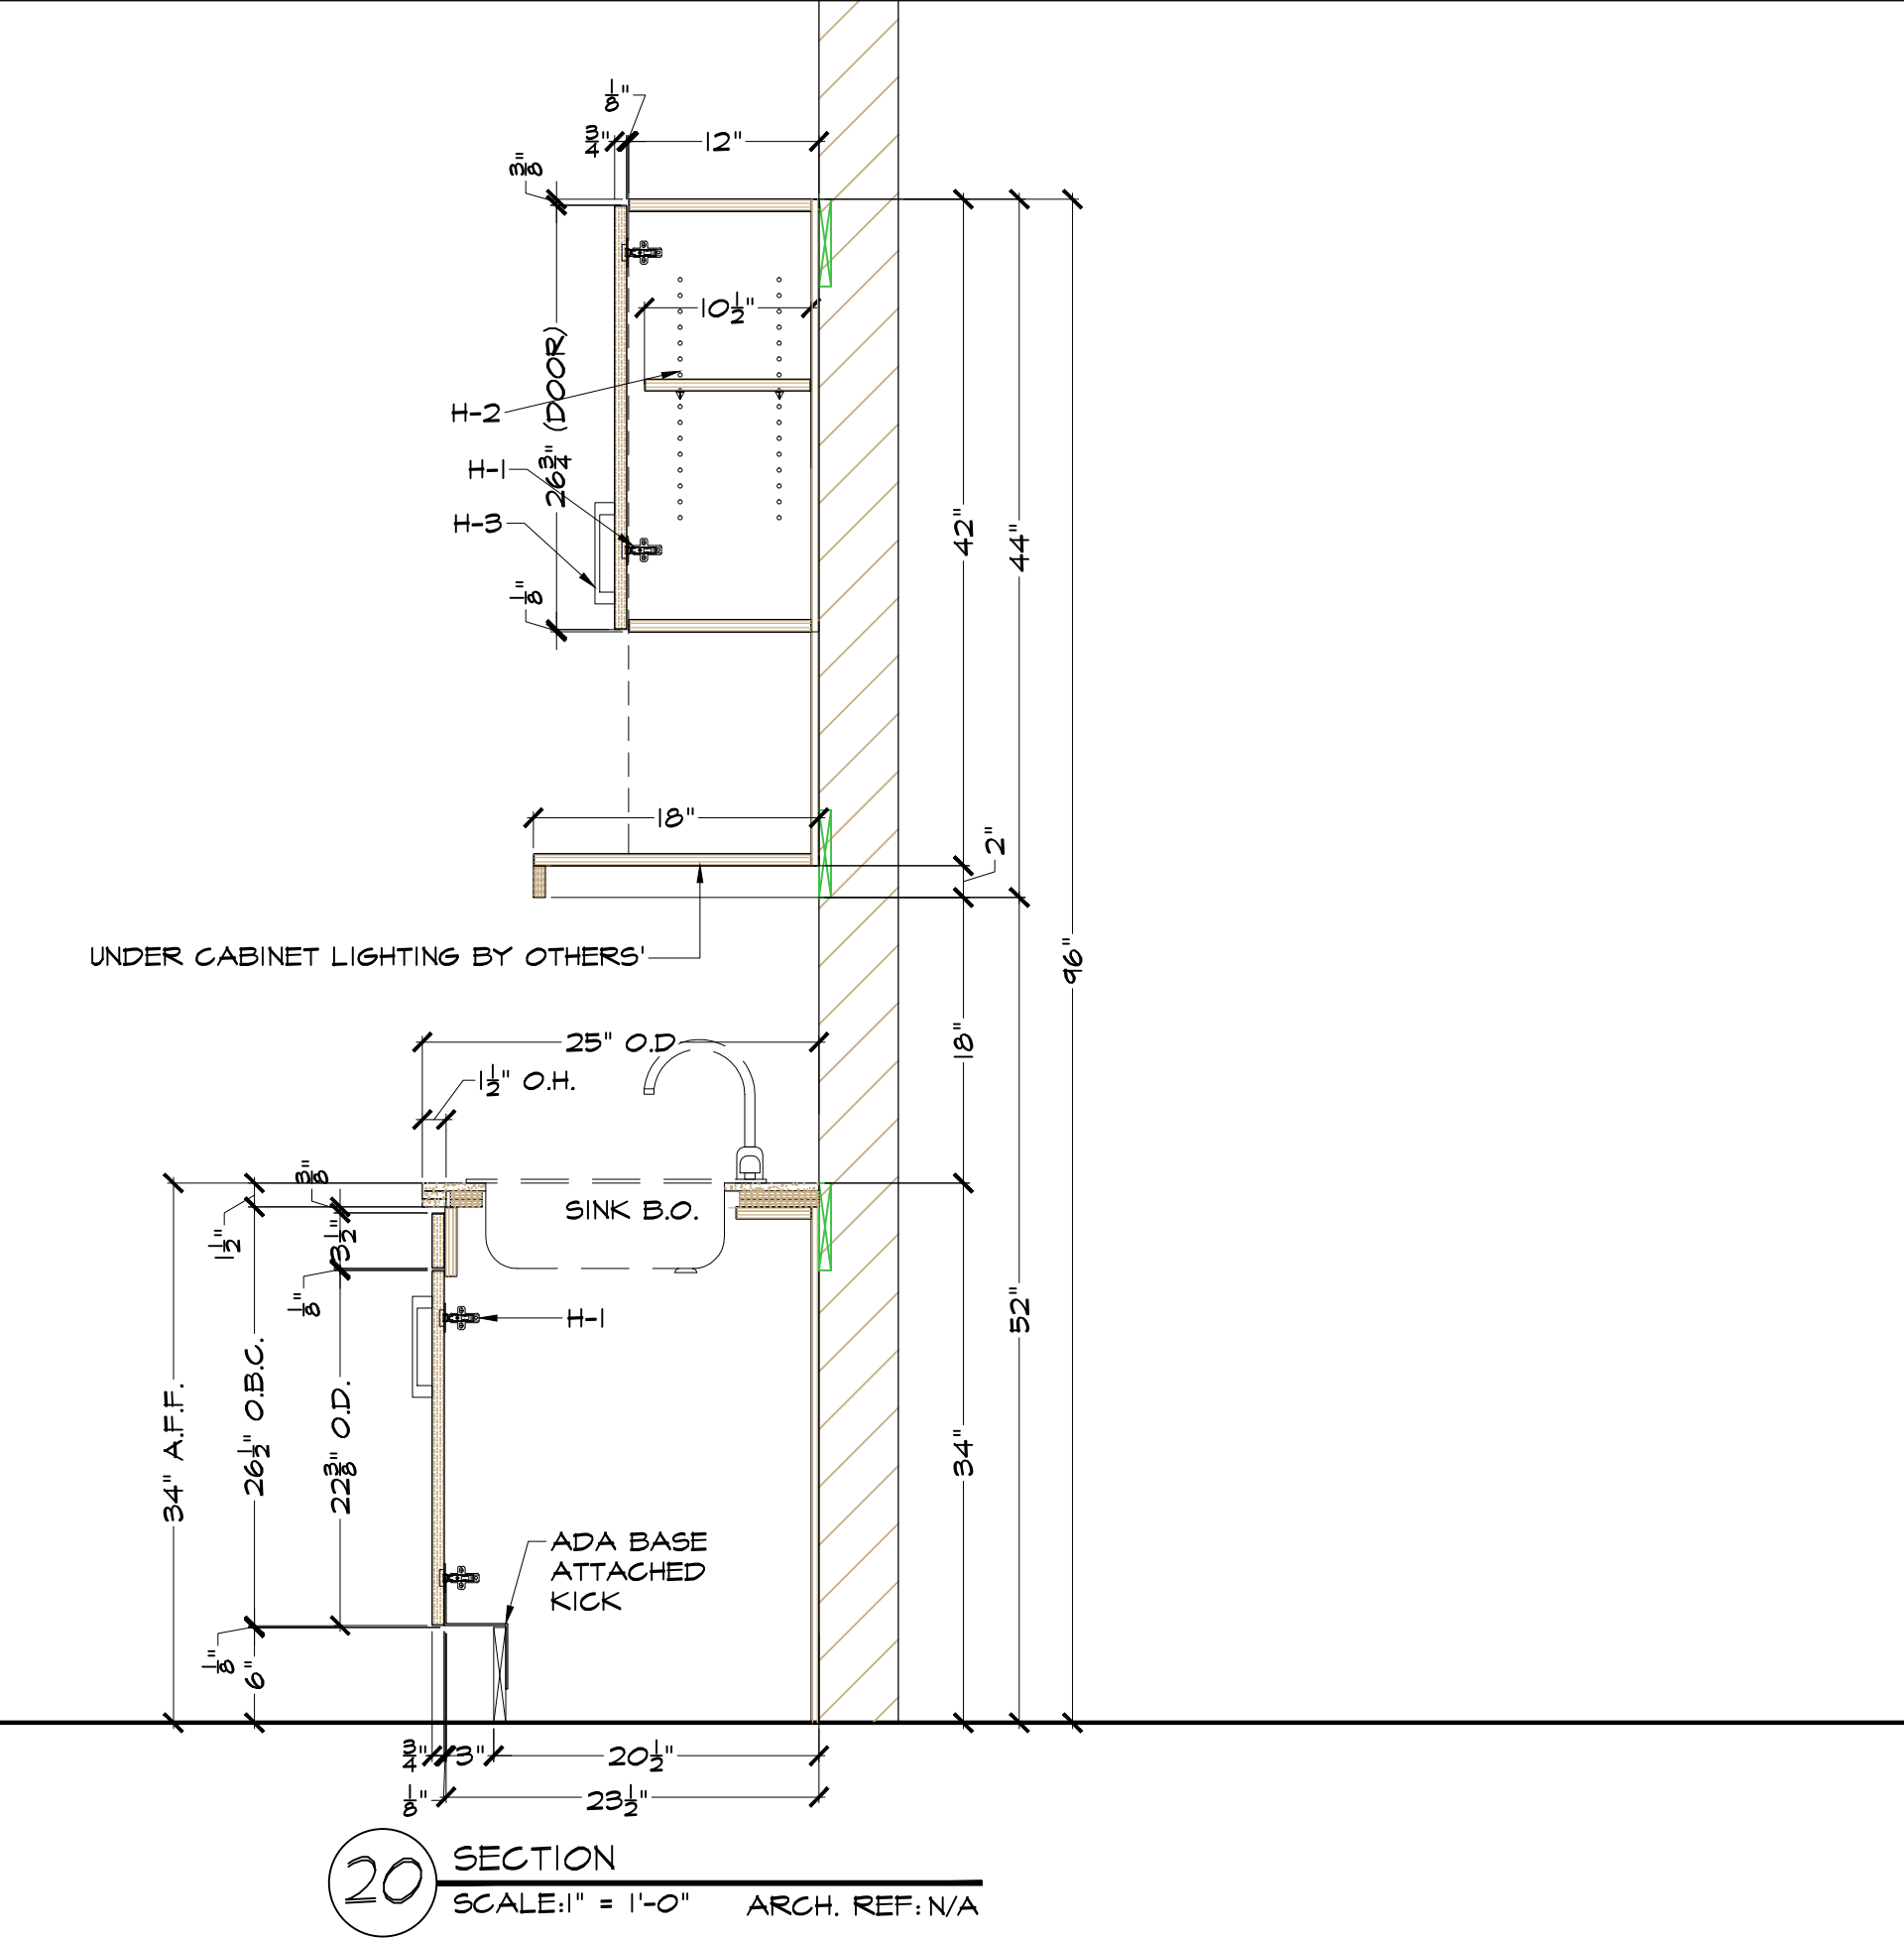

REVISIONS		#
SEROTONIN St. Petersburg		DESCRIPTION
		SECTIONS AND DETAILS
HEIRLOOM DESIGN GROUP		VETERAN
		OWNED BUSINESS
2770 Apopka Blvd, Apopka, FL 32703		Ph: (407) 735-2242
Web: www.heirloomdesigngroup.com		
CHECKED		
DATE		01/09/24
SCALE		AS INDICATED
SHEET		105.1

HARDWARE SCHEDULE


H-1	Blum 105° concealed hinges
H-2	Knapp & Vogt Spoon Pins
H-3	Richelieu / BP8160128160 / Satin Brass / 6 3/8"
H-4	Pro Series 100 full extension slides
H-5	Richelieu /61432171 /Stainless Steel grommet
H-6	Rev-A-Shelf / RV-814PB-11-5 / Pull Out / White
H-7	Blum Push To Open Mechanism
H-8	Richelieu / 9004430 / White Grommet
H-9	Richelieu / 9004490 / Black Grommet
H-10	Mockett / B-2620 / Oval Grommet White
H-11	Rev-A-Shelf / RV-15PB-2-S / Pull Out / White
H-12	File Hanging System FOR Wood Drawers
H-13	Cabinet Locks
H-14	Black Metal 1" Pipe and Flange

LAMINATE SCHEDULE


PL-01	WILSONART / D354-60 / DESIGNER WHITE
PL-02	WILSONART / 8214 / PHANTOM CHARCOAL
PL-03	WILSONART / 6255 / POLISHED GOLD ALUMINUM
PL-04	WILSONART / 5010K-07 / DRAMA MARBLE
PL-05	WILSONART / Y0704-38 / CRIMINI WALNUT

SOLID SURFACE SCHEDULE

SS-01	MEGANITE / MT VANCOUVER / M002
SS-02	MEGANITE / ENCHANTED ROCK
SS-03	CORIAN / ANTARTICA
SS-04	CORIAN / DESIGNER WHITE

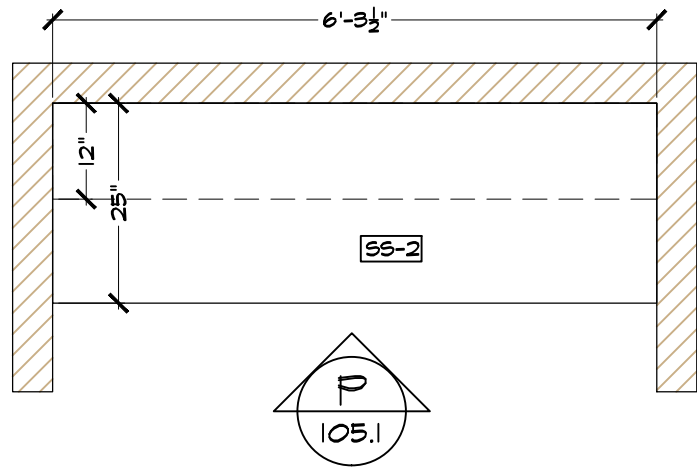

CONFERENCE ROOM
SCALE: 1/2" = 1'-0" ARCH. REF: 1/A710

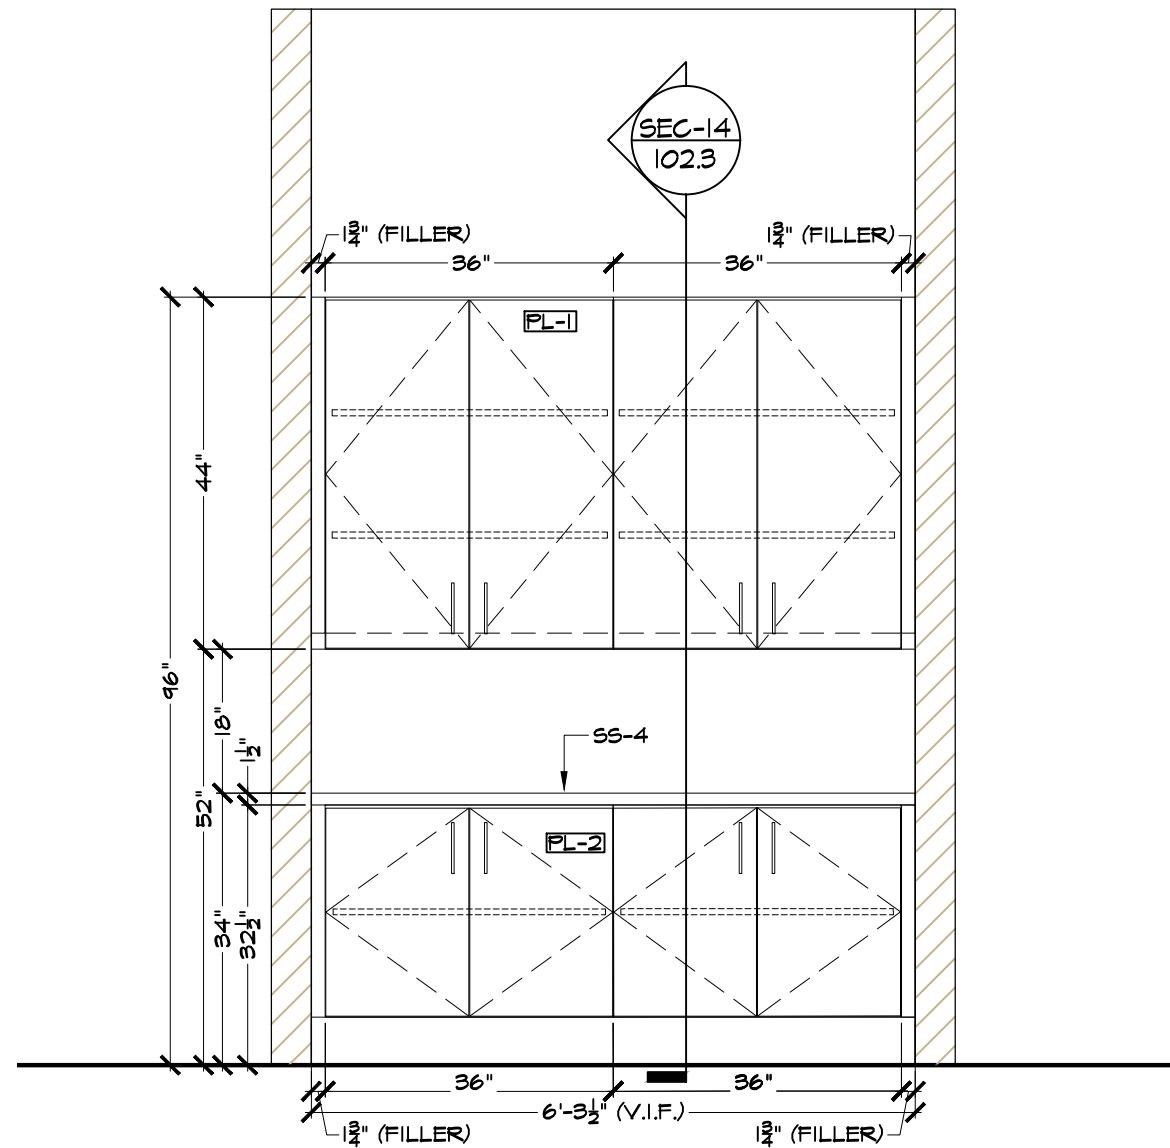

P CONFERENCE ROOM
SCALE: 1/2" = 1'-0" ARCH. REF: 2/A710

REVISIONS	#

SEROTONIN St. Petersburg

DESCRIPTION	CONFERENCE ROOM
1.000	1.000
2.000	2.000
3.000	3.000
100.000	100.000

HERLOOMDESIGNGROUP

**OWNED
BUSINESS**

Ph: (407) 735-2242
Web: www.heirloomdesigngroup.com

CHECKED


DATE
01/09/24

SCALE
AS INDICATED

SHEET

106.0

HARDWARE SCHEDULE	
H-1	Blum 105° concealed hinges
H-2	Knapp & Vogt Spoon Pins
H-3	Richelieu / BP8160128160 / Satin Brass / 6 3/8"
H-4	Pro Series 100 full extension slides
H-5	Richelieu /61432171 /Stainless Steel grommet
H-6	Rev-A-Shelf / RV-814PB-11-5 / Pull Out / White
H-7	Blum Push To Open Mechanism
H-8	Richelieu / 9004430 / White Grommet
H-9	Richelieu / 9004490 / Black Grommet
H-10	Mockett / B-2620 / Oval Grommet White
H-11	Rev-A-Shelf / RV-15PB-2-S / Pull Out / White
H-12	File Hanging System FOR Wood Drawers
H-13	Cabinet Locks
H-14	Black Metal 1" Pipe and Flange
LAMINATE SCHEDULE	
PL-01	WILSONART / D354-60 / DESIGNER WHITE
PL-02	WILSONART / 8214 / PHANTOM CHARCOAL
PL-03	WILSONART / 6255 / POLISHED GOLD ALUMINUM
PL-04	WILSONART / 5010K-07 / DRAMA MARBLE
PL-05	WILSONART / Y0704-38 / CRIMINI WALNUT
SOLID SURFACE SCHEDULE	
SS-01	MEGANITE / MT VANCOUVER / M002
SS-02	MEGANITE / ENCHANTED ROCK
SS-03	CORIAN / ANTARTICA
SS-04	CORIAN / DESIGNER WHITE

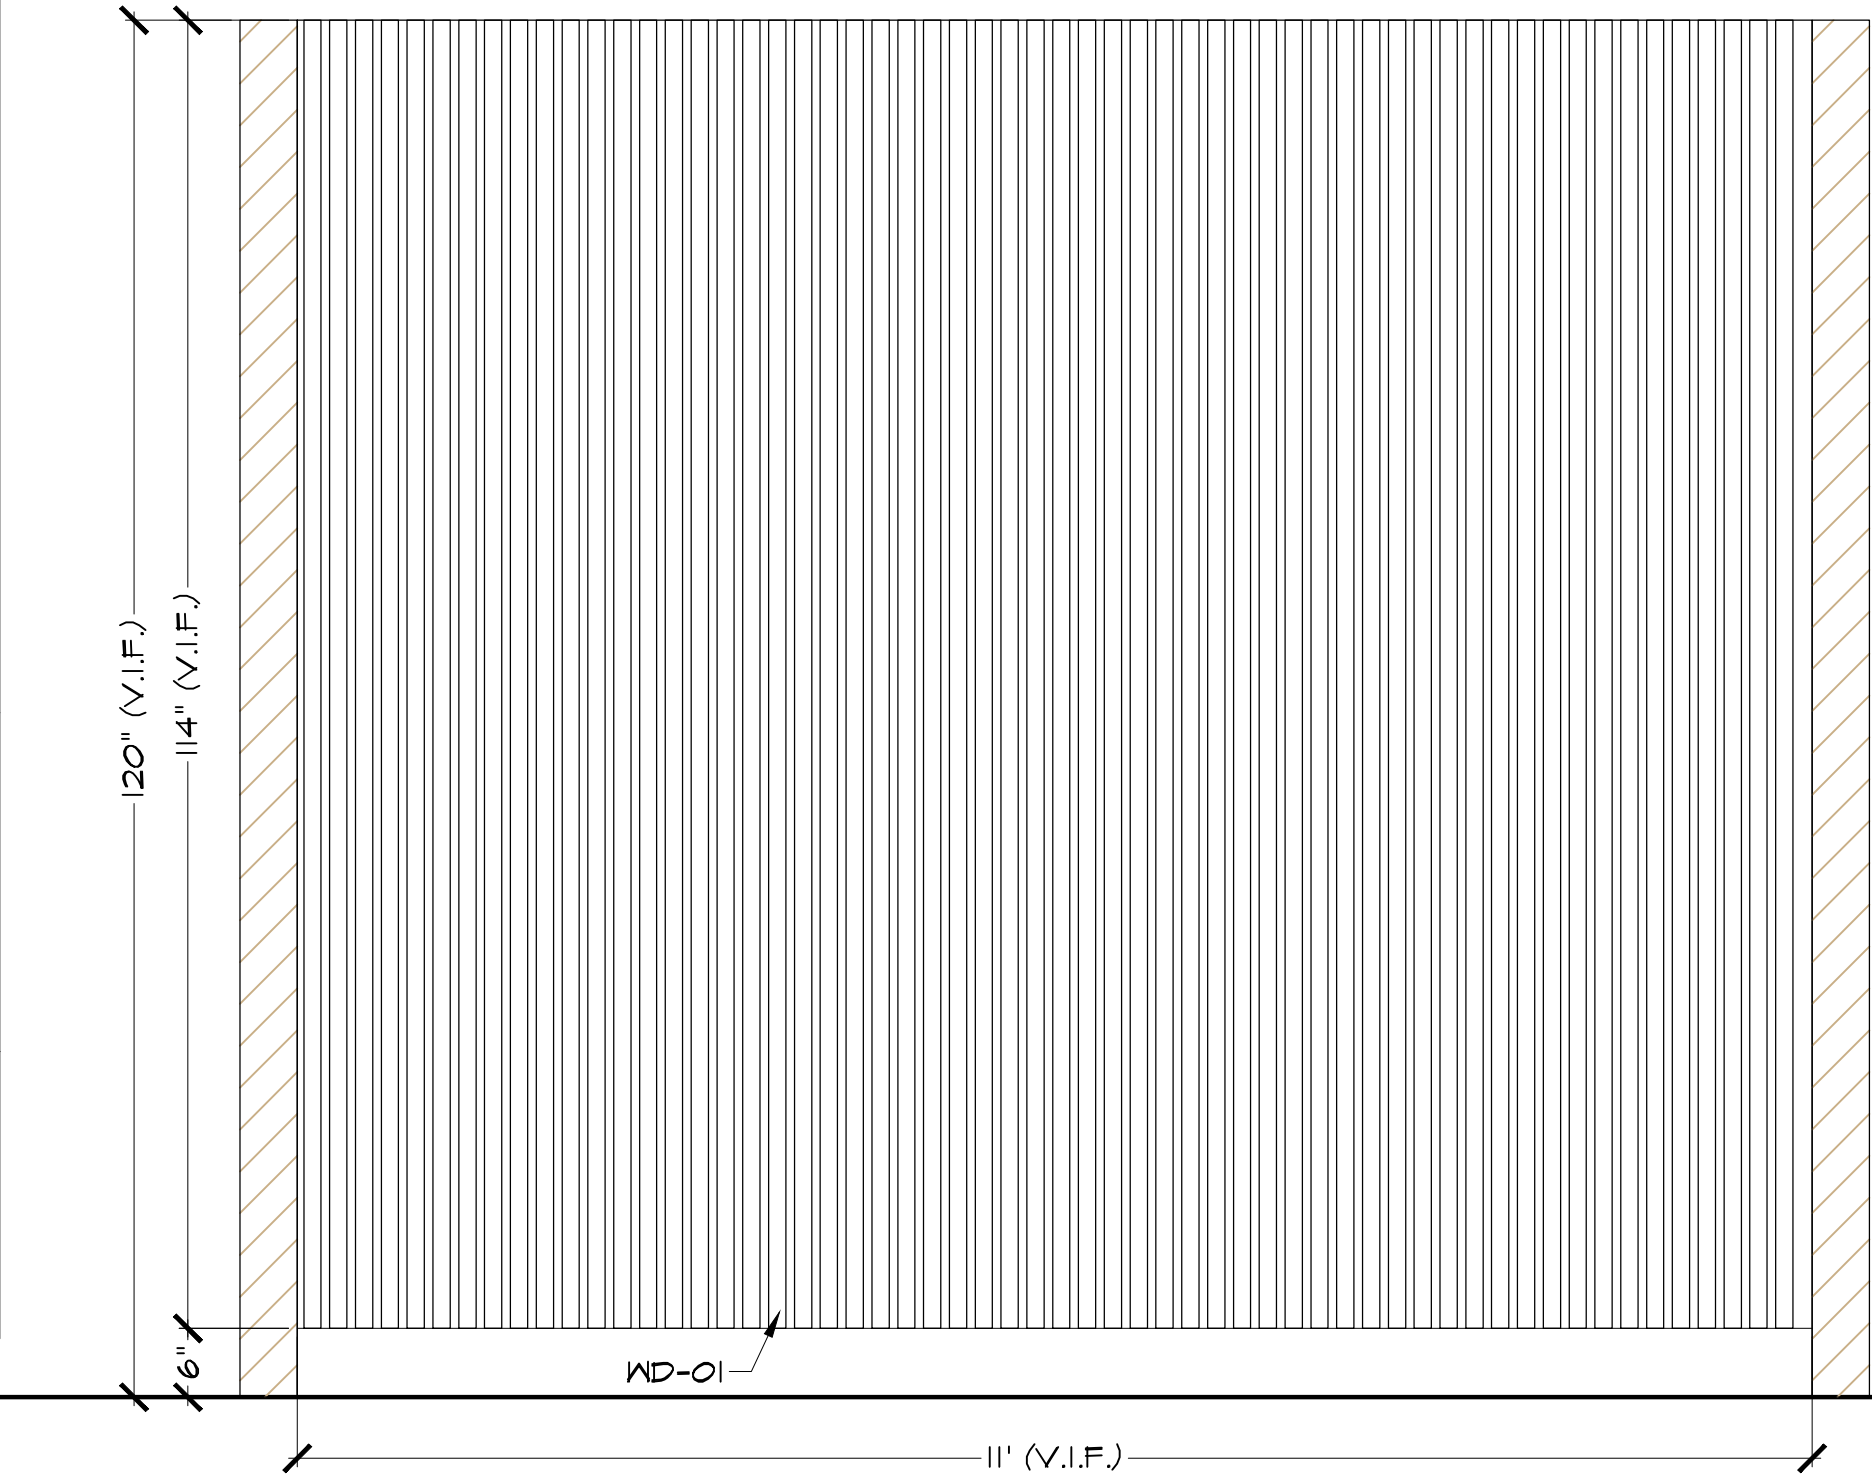

IV THERAPY
SCALE: 1/2" = 1'-0" ARCH. REF: 3/A705

REVISIONS	#

SEROTONIN St. Petersburg	DESCRIPTION I.V. THERAPY
--------------------------	-----------------------------

HEIRLOOMDESIGNGROUP	VETERAN OWNED BUSINESS
2770 Apopka Blvd, Apopka, FL 32703 Ph: (407) 735-2242 Web: www.heirloomdesigngroup.com	

CHECKED
DATE 01/09/24
SCALE AS INDICATED

SHEET 107.0
