

SHOP DRAWING PACKAGE PREPARED FOR
EOS FITNESS CASSELBERRY
345 State Road 436, Fern Park, FL 32730

CABINET GRADE	PLASTIC LAMINATE FACED / AWI CUSTOM
PART	INSTRUCTION
CABINETS & SHELVES	3/4" Melamine Construction
CABINET BACKS	1/2" Melamine White
DRW & DOOR FRONTS	MDF door board
DRAWER BODIES	1/2" Melamine White
DRW CONSTRUCTION	5 Piece 1/2" Material Mechanical Fastened
HINGES	concealed hinges
PULLS	Hafele satin nickel 108.76.731
SLIDES	100lb rated full extension ball bearing
SHELF SUPPORT	Cabinet Standards and Clips
INTERIOR COLOR	White

	FINISHES
C-1	CORIAN / CLACIER WHITE
C-2	CORIAN / WILLOW
PL-1	FORMICA 8552-NG / BLACK BIRCHPLY NATURAL GRAIN
PL-1	FORMICA COMPACT IN LOCKER ROOM / REGULAR ALL OTHER AREAS
PL-2	LAMINART / 9225-E / CAPRI

	HARDWARE
H-1	FULL EXTENSION DRW SLIDES BALL BEARING
H-2	HAFELE SATIN NICKEL 108.76.731 / 96MM
H-3	KV 255 CABINET STANDARDS W/ 256 CLIPS
H-4	WIRE PULLS
H-5	VOLLRATH 3Y0502 WASTE CHUTE 6 9/16" X 2"
H-6	HAFELE FILE DRW HARDWARE

PAGES	
100.0	Cover Sheet / Details
101.0	Kids Club Infant
101.1	Kids Club Infant
101.2	Kids Club Infant
101.3	Kids Club Infant
102.0	Sales Area
102.1	Sales Area
102.2	Sales Area
102.3	Sales Area
103.0	Massage Room Entry
104.0	Lobby / Entry
104.1	Check in Desk
104.2	Lobby / Entry
104.3	Check in
104.4	Training Desk
104.5	Lobby / Entry Sections
104.6	Lobby / Entry Sections
104.7	Lobby / Entry Sections
104.8	Lobby / Entry Sections
104.9	Enlarged Retail Display
105.0	Recovery Circuit Training
106.0	Locker Rooms
106.1	Locker Rooms
106.2	Locker Rooms
106.3	Locker Rooms
107.0	Retail Display
107.1	Retail Display
107.2	Retail Display
108.0	Break Room
108.1	Break Room Sections

REVISIONS

#

JOB NAME

EOS GYM

DESCRIPTION

COVER SHEET

HEIRLOOMDESIGNGROUP

VETERAN OWNED BUSINESS

2770 Apopka Blvd, Apopka, FL 32708

Ph: (407) 735-2242

Web: www.heirloomdesigngroup.com

PAUL WAKEFIELD

CHECKED

DATE

12/18/23

SCALE


AS INDICATED

JOB NO.

SHEET

100.0

1 OF 1 SHEETS

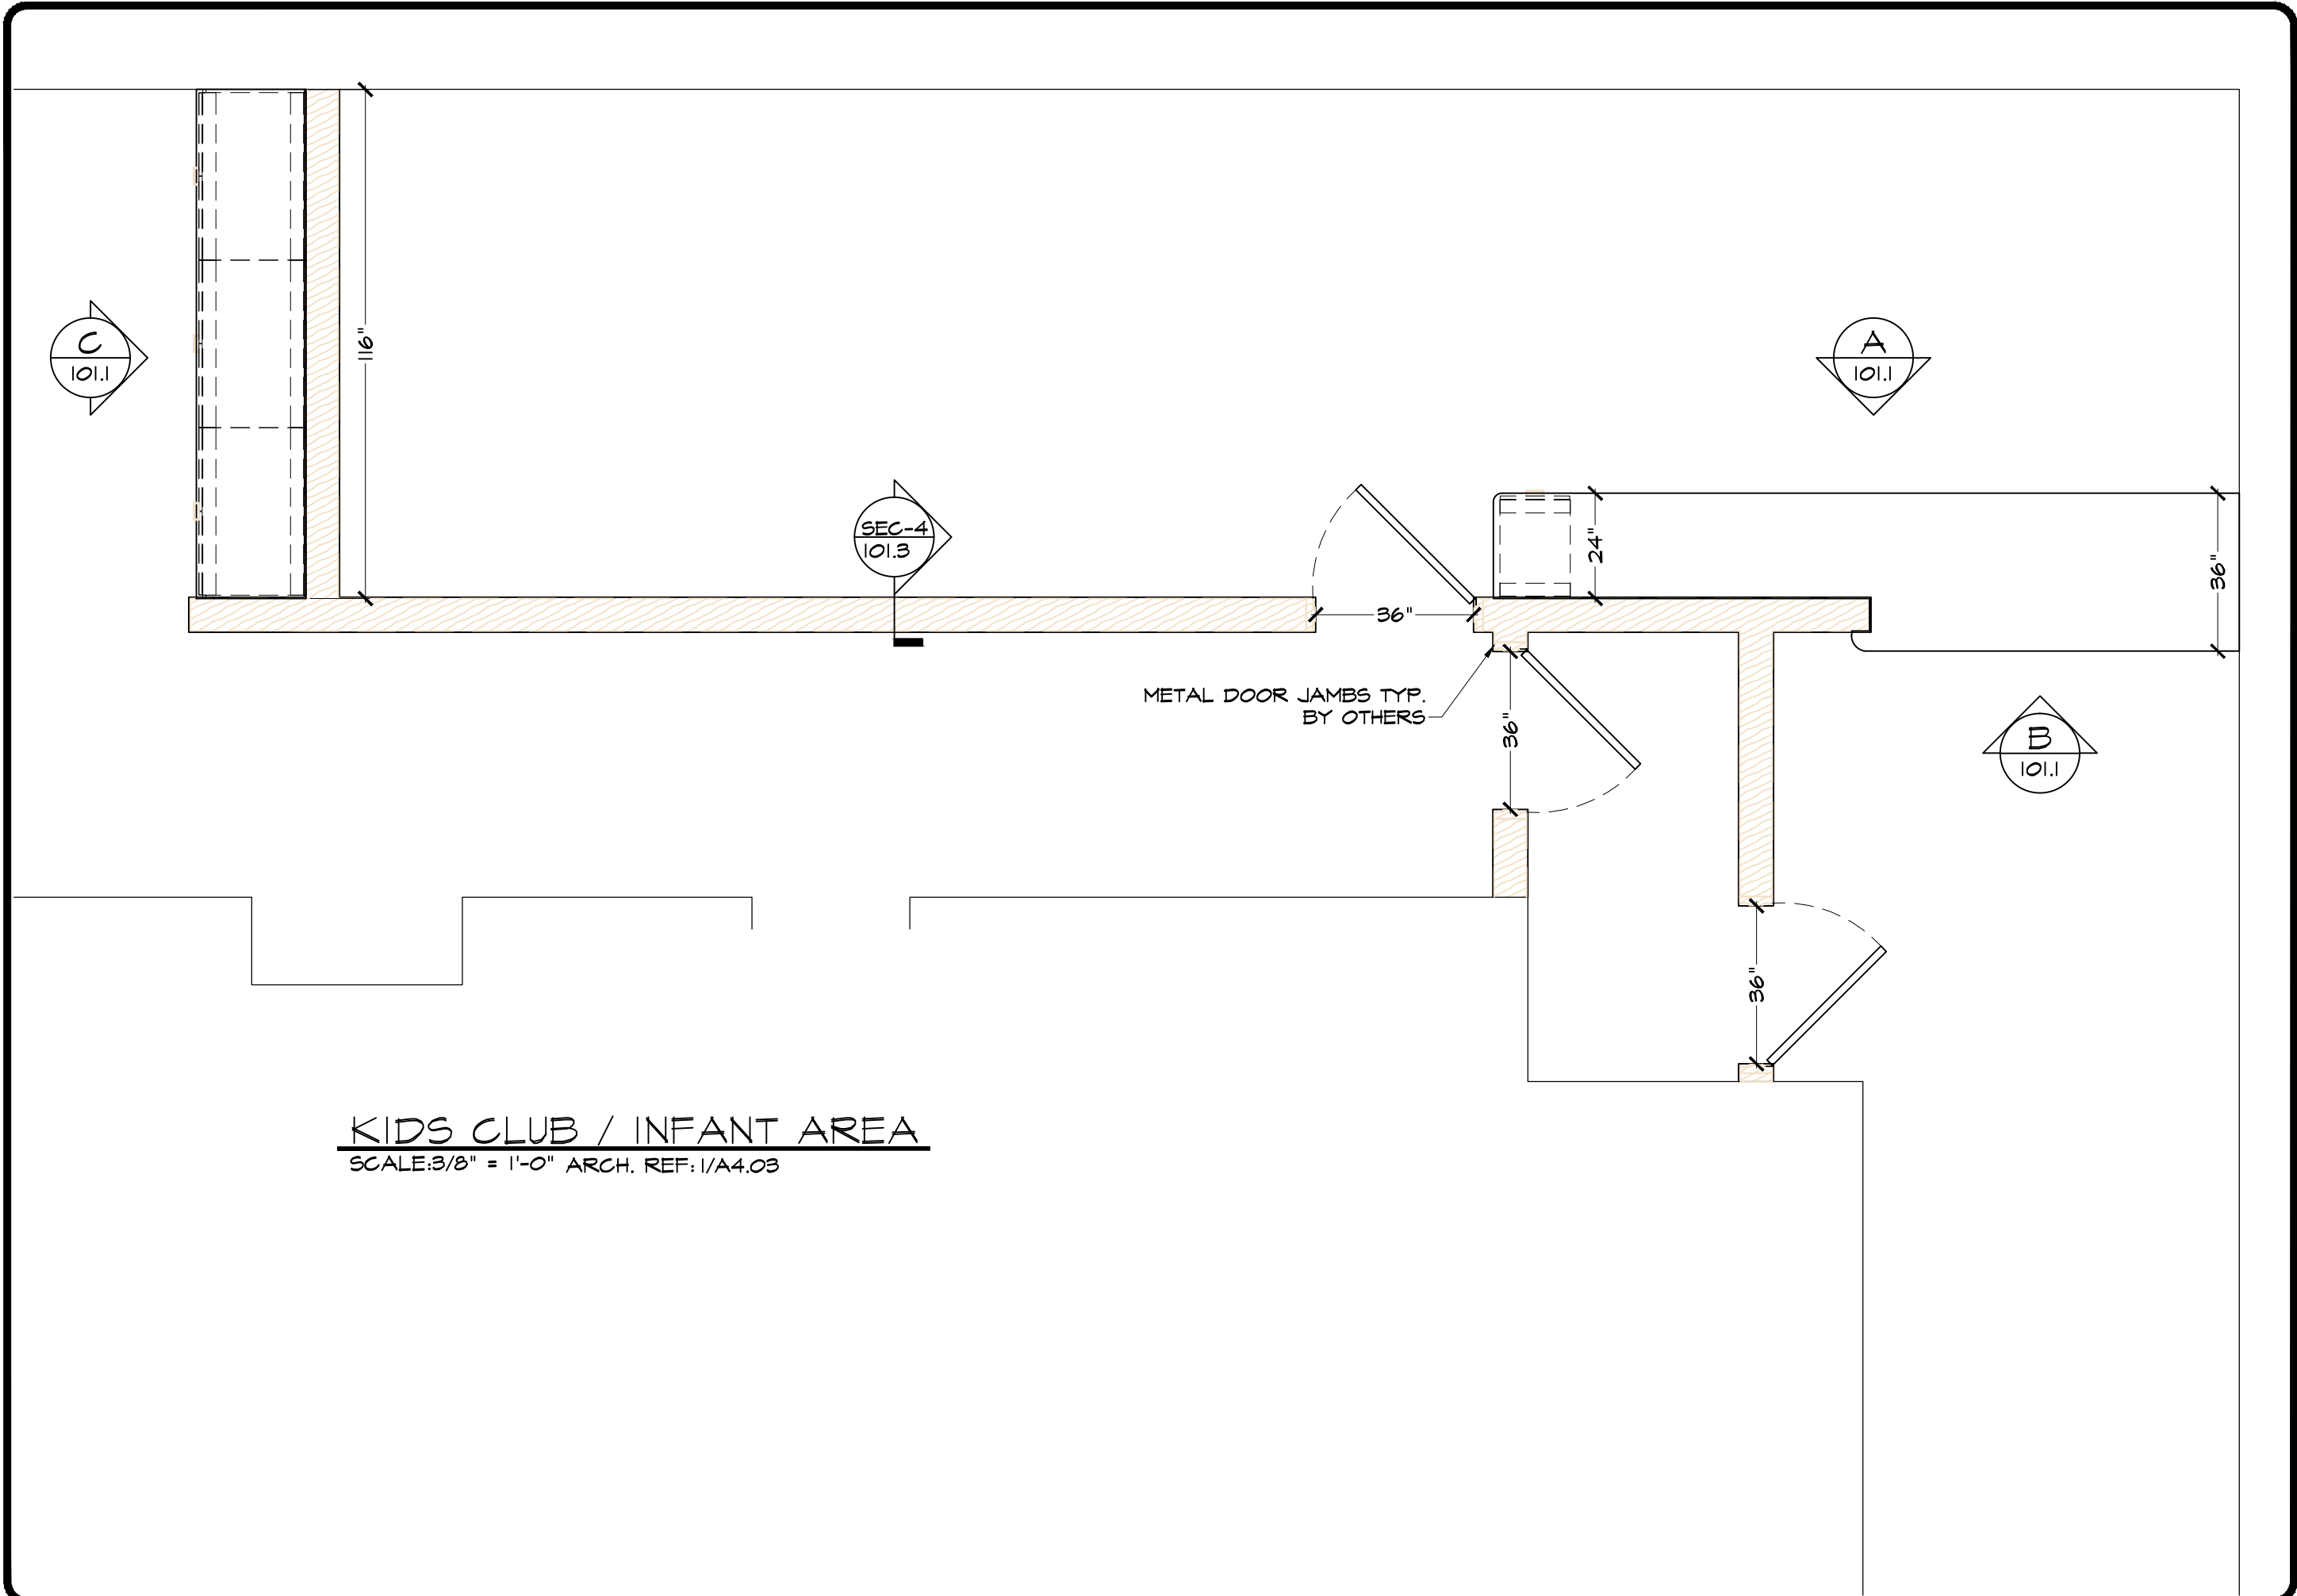


KIDS CLUB / INFANT AREA
SCALE: 3/8" = 1'-0" ARCH. REF: 1/A4.03


REVISIONS	#

JOB NAME EOS GYM	DESCRIPTION KIDS CLUB INFANT AREA
HEIRLOOM DESIGN GROUP	VETERAN OWNED BUSINESS
2770 Apopka Blvd, Apopka, FL 32703 Ph: (407) 735-2242 Web: www.heirloomdesigngroup.com	


PAUL WAKEFIELD CHECKED
DATE 12/18/23
SCALE AS INDICATED
JOB NO.
SHEET 101.0
1 OF 4 SHEETS

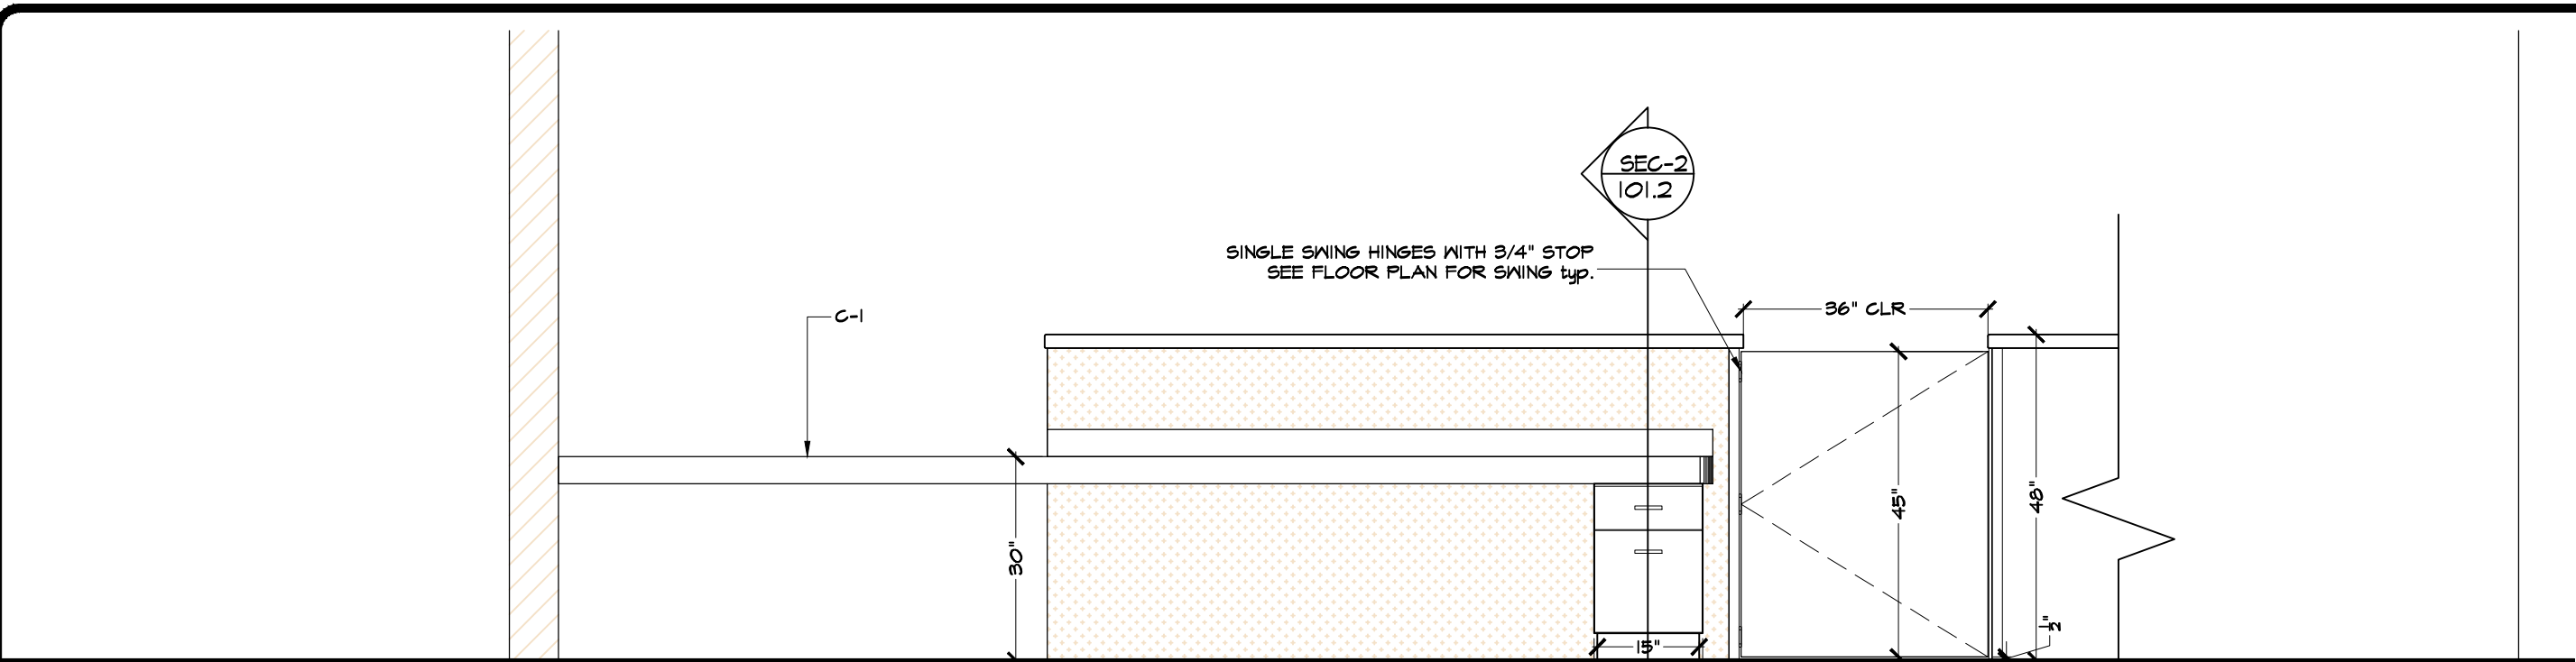

A KIDS CLUB ELEVATION
SCALE: 1/2" = 1'-0" ARCH. REF: 9/A414

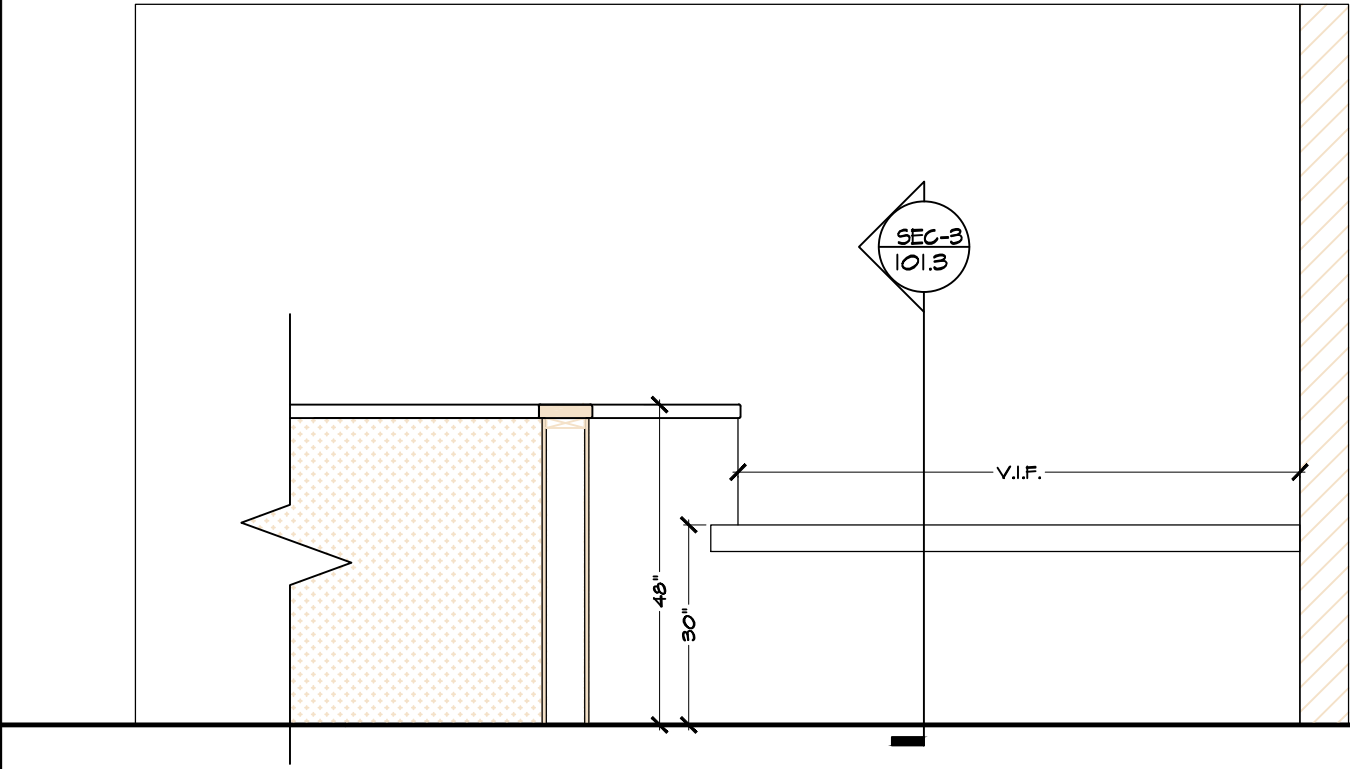

C KIDS CLUB ELEVATION
SCALE: 1/2" = 1'-0" ARCH. REF: 9/A414

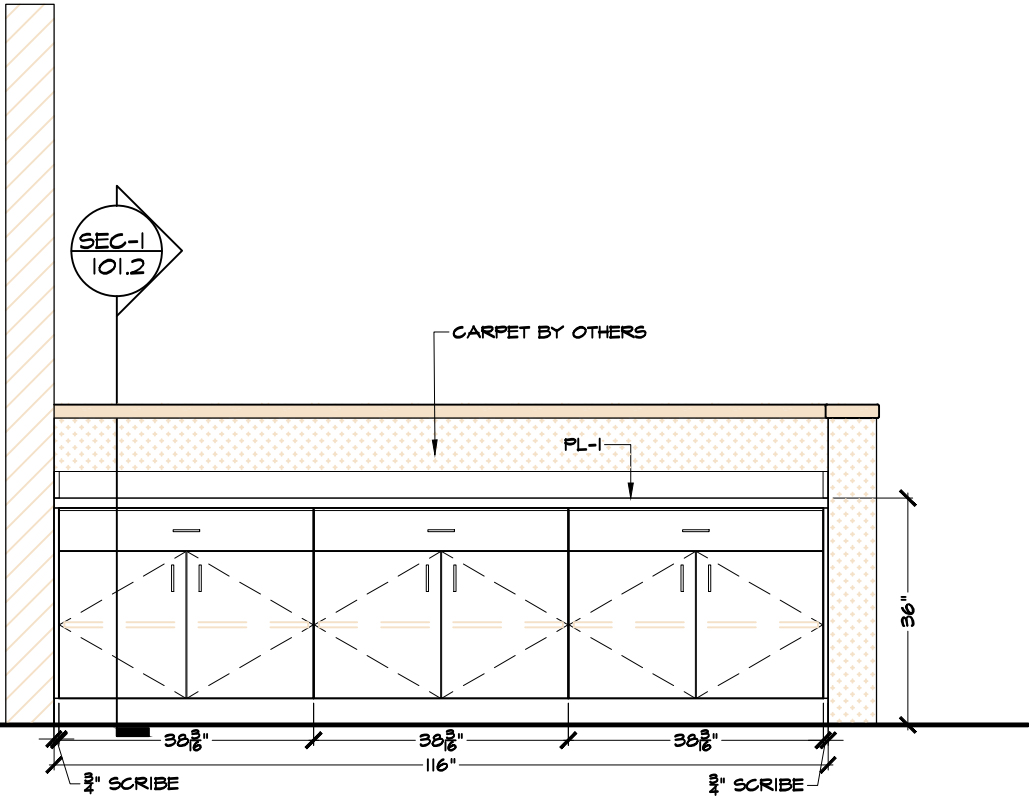


B KIDS CLUB ELEVATION
SCALE: 1/2" = 1'-0" ARCH. REF: 9/A414

REVISIONS	#

JOB NAME EOS GYM	DESCRIPTION KIDS CLUB / INFANT AREA
HEIRLOOM DESIGN GROUP 2770 Apopka Blvd, Apopka, FL 32703 Ph: (407) 735-2242 Web: www.heirloomdesigngroup.com	VETERAN OWNED BUSINESS

PAUL WAKEFIELD CHECKED
DATE 12/18/23
SCALE AS INDICATED
JOB NO.
SHEET 101.1
2 OF 4 SHEETS

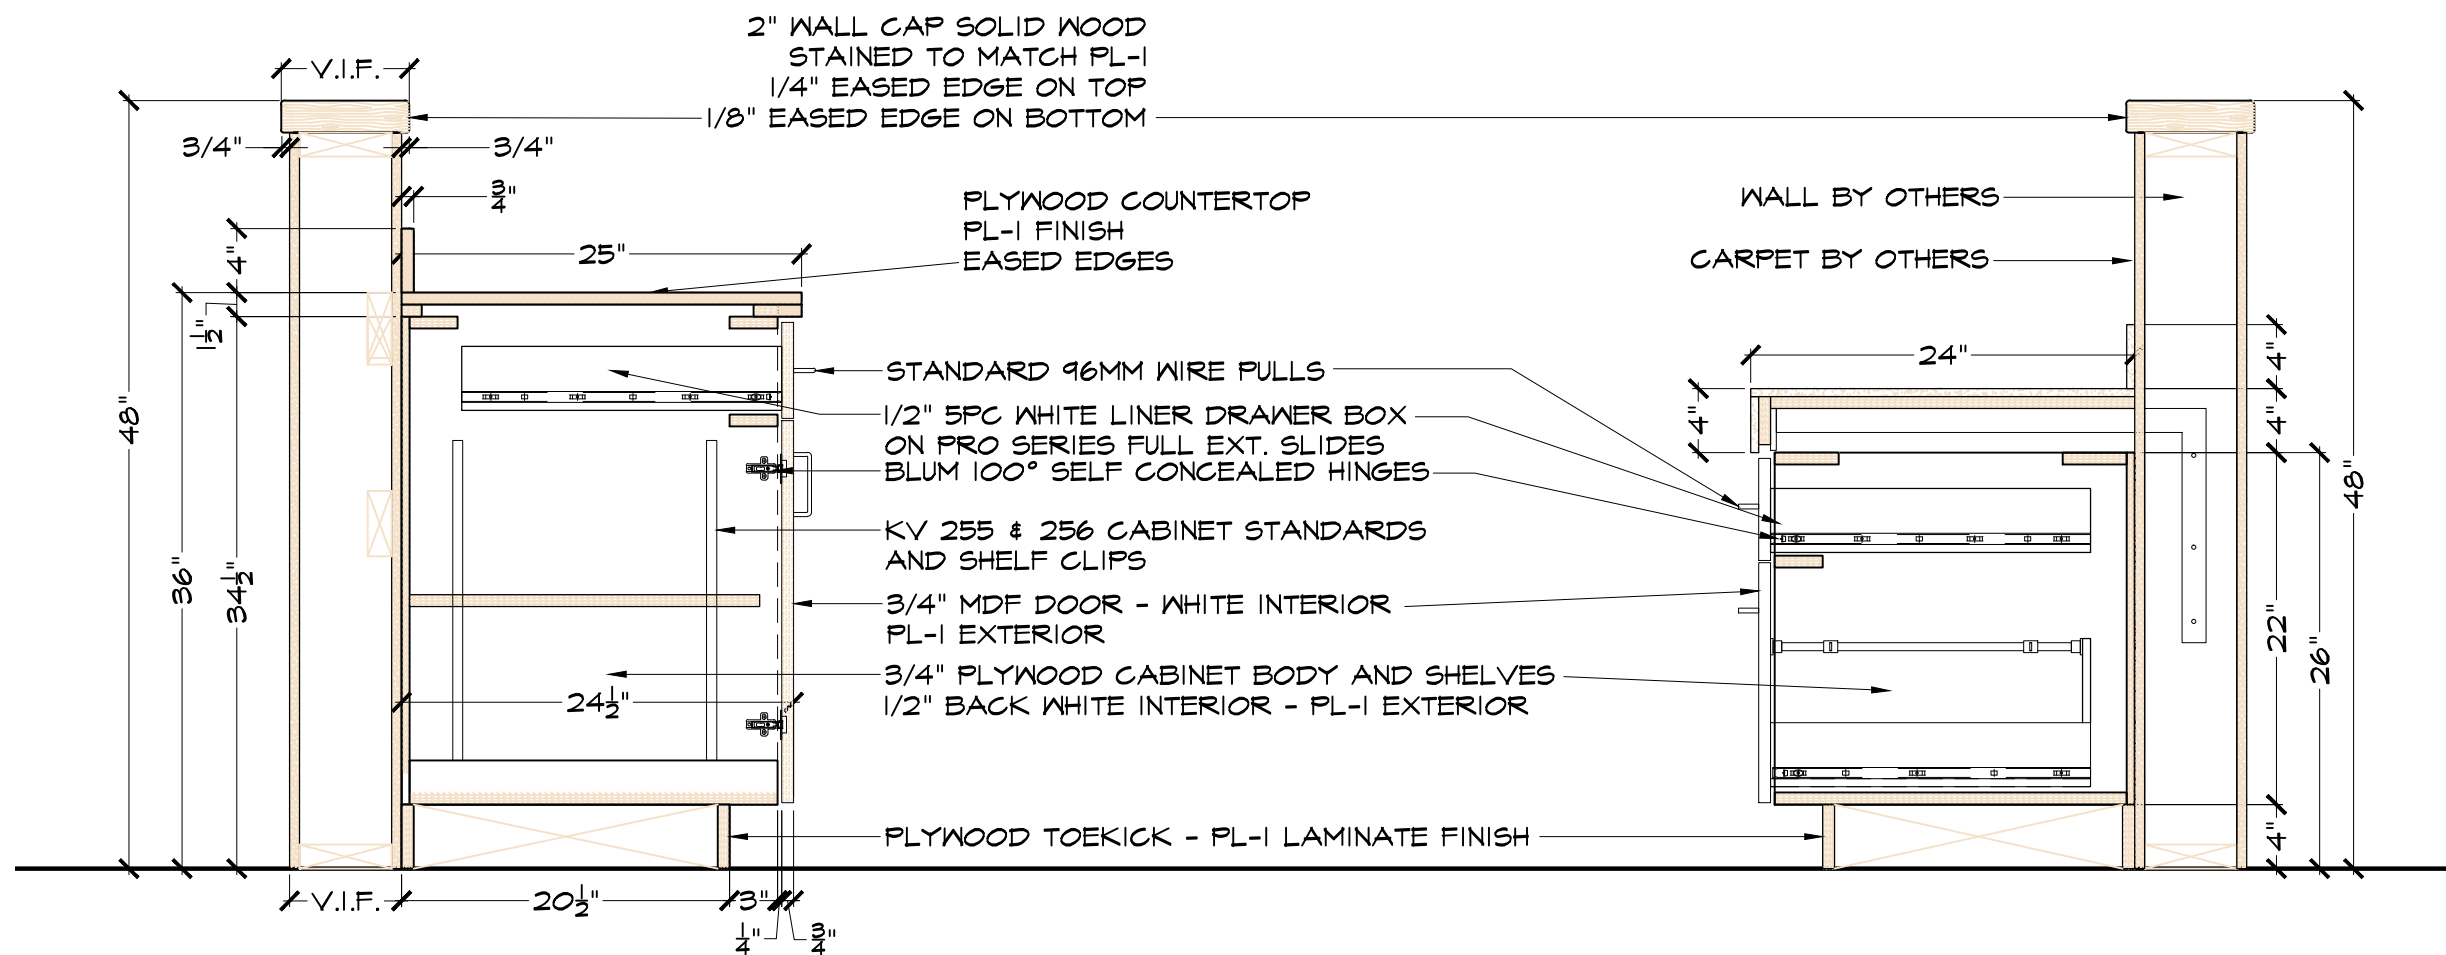

1 KIDS / INFANT / SECTION CUT
SCALE: 3/4" = 1'-0" ARCH. REF: 2/A802


2 KIDS / INFANT / SECTION CUT
SCALE: 3/4" = 1'-0" ARCH. REF: 3/A802

REVISIONS	#


JOB NAME	DESCRIPTION
EOS GYM	KIDS CLUB / INFANT AREA

HEIRLOOM DESIGN GROUP	VETERAN OWNED BUSINESS
2770 Apopka Blvd, Apopka, FL 32703	
Ph: (407) 735-2242	
Web: www.heirloomdesigngroup.com	

PAUL WAKEFIELD
CHECKED
DATE
12/18/23
SCALE
AS INDICATED
JOB NO.
SHEET
101.2
3 OF 4 SHEETS

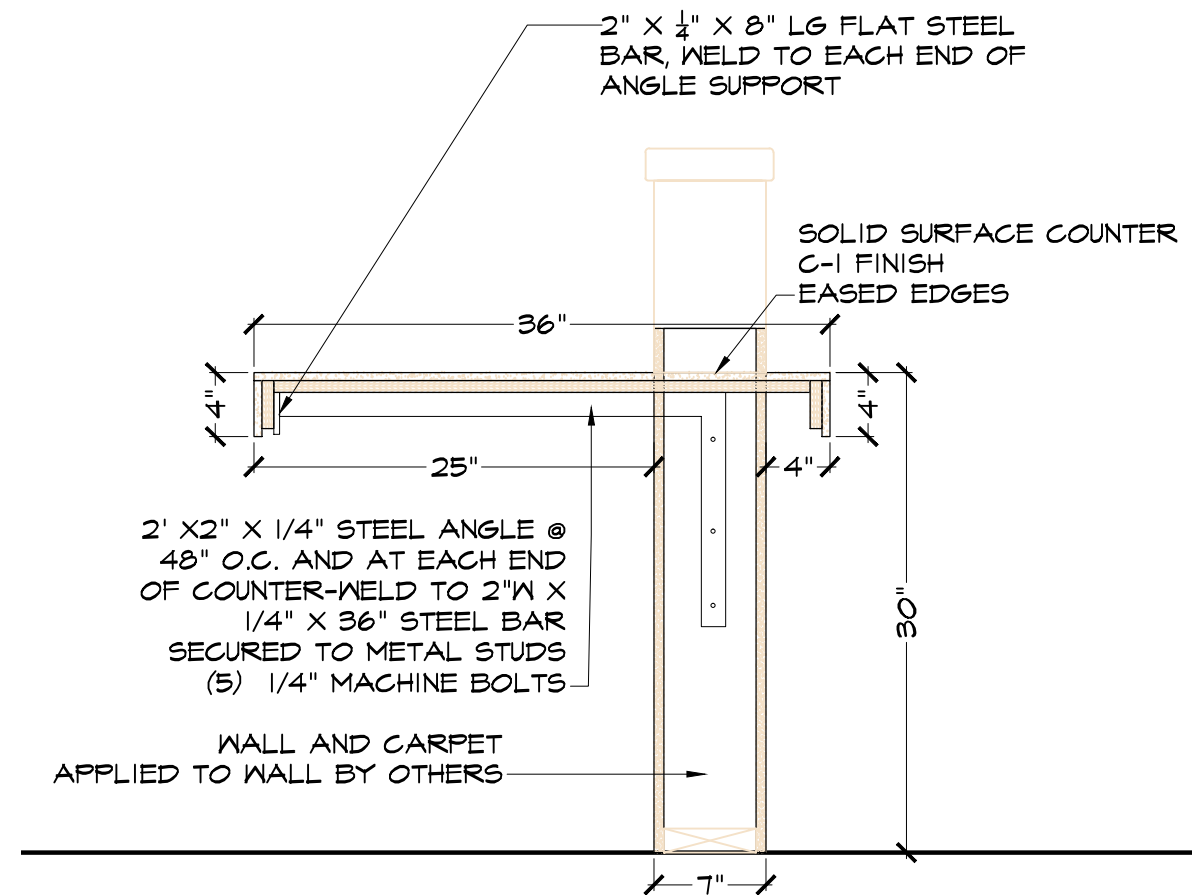

3 KIDS / INFANT / SECTION CUT
SCALE: 3/4" = 1'-0" ARCH. REF: 2/A802

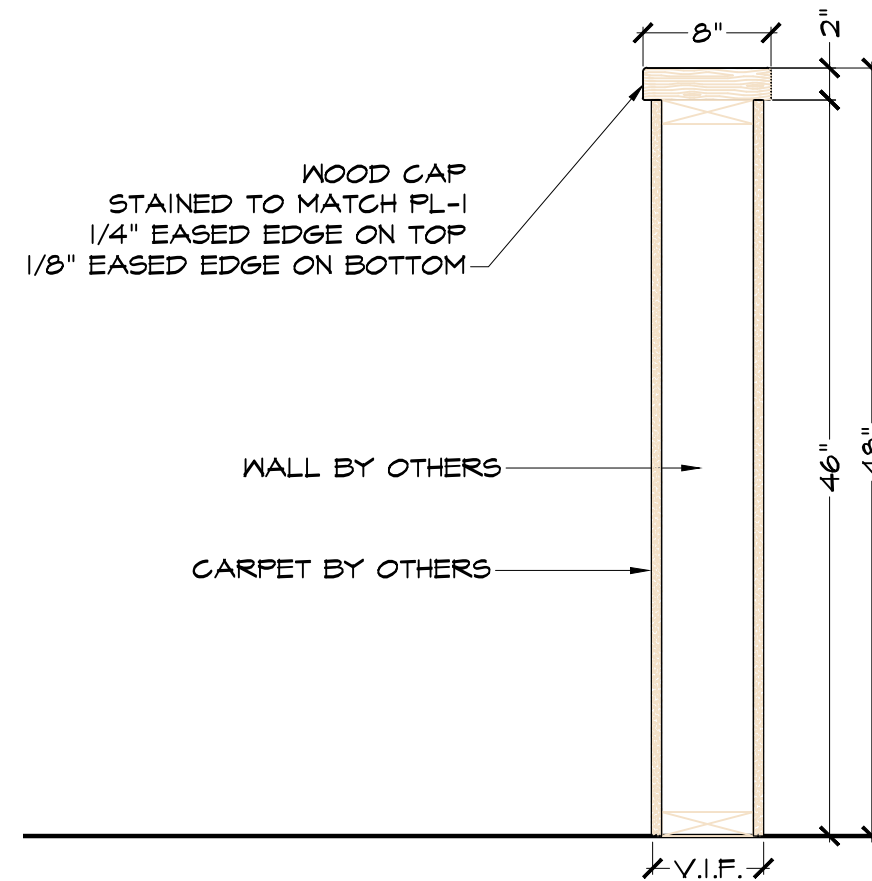


4 KIDS / INFANT / SECTION CUT
SCALE: 3/4" = 1'-0" ARCH. REF: 3/A802

REVISIONS	#

JOB NAME EOS GYM	DESCRIPTION KIDS CLUB / INFANT AREA
HEIRLOOM DESIGN GROUP	VETERAN OWNED BUSINESS
2770 Apopka Blvd, Apopka, FL 32703 Ph: (407) 735-2242 Web: www.heirloomdesigngroup.com	

PAUL WAKEFIELD CHECKED
DATE 12/18//23
SCALE AS INDICATED
JOB NO.
SHEET 101.3
4 OF 4 SHEETS

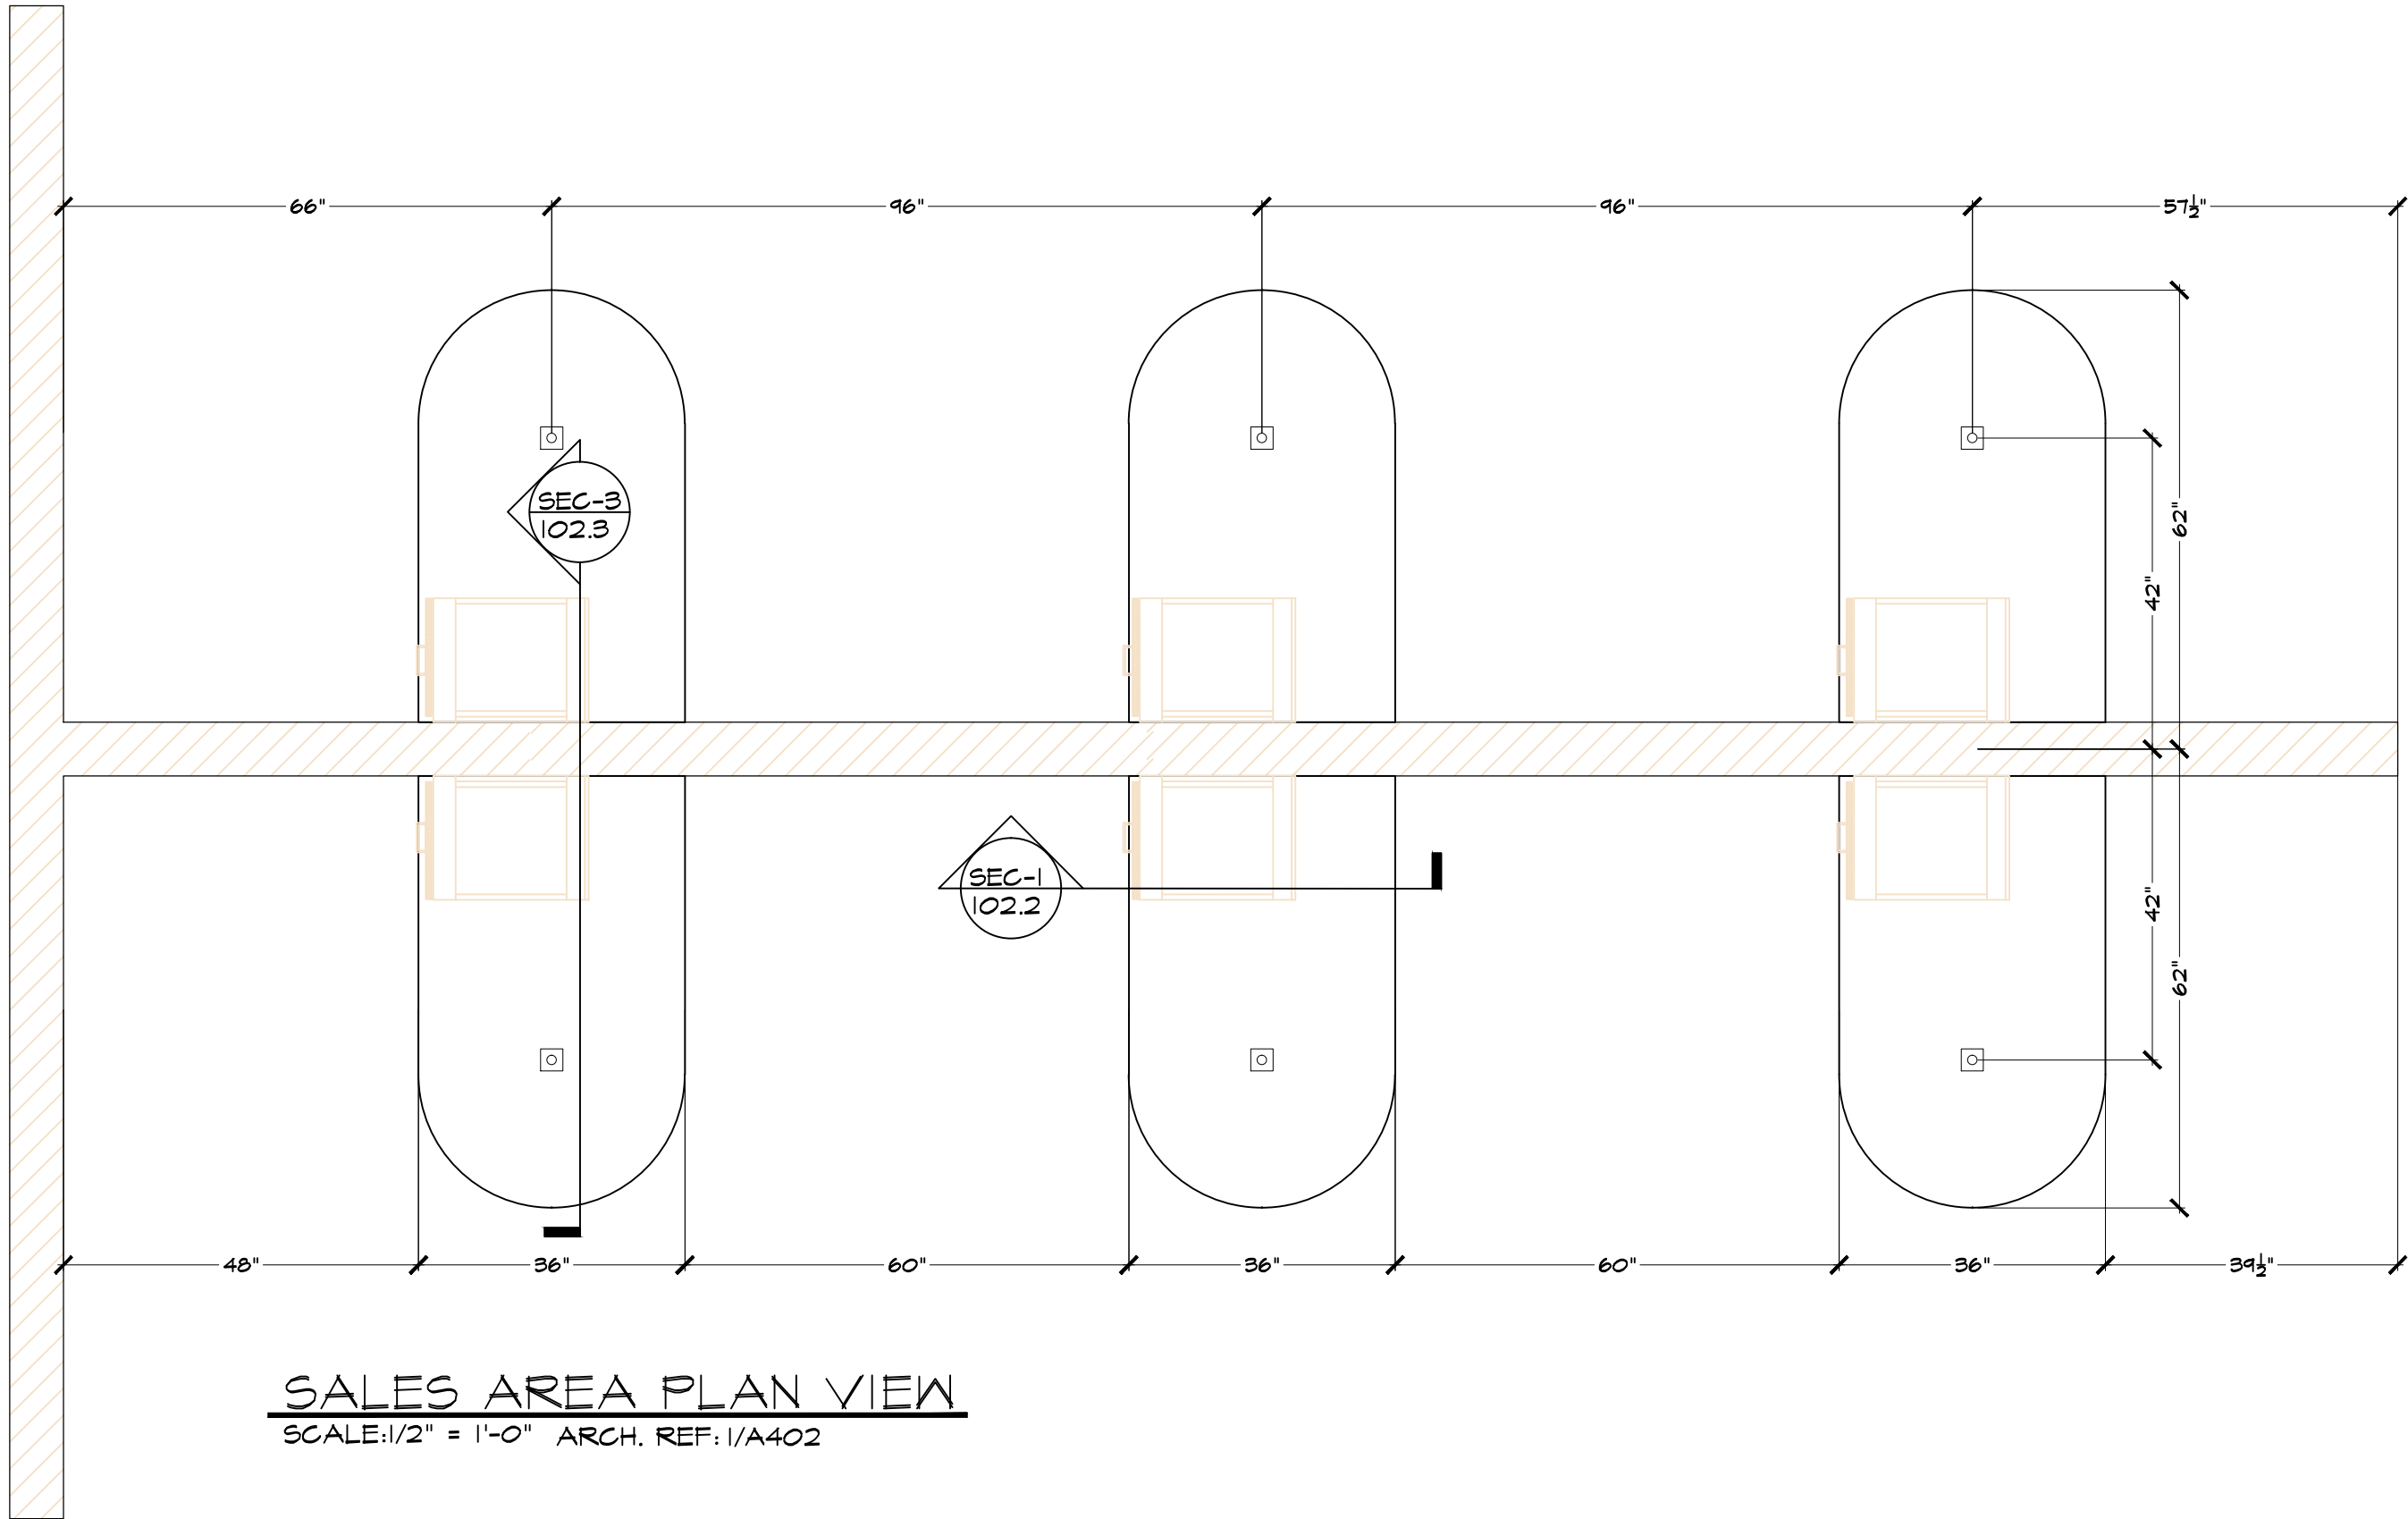


SALES AREA PLAN VIEW
SCALE: 1/2" = 1'-0" ARCH. REF: 1/A402


REVISIONS	#

JOB NAME EOS GYM	DESCRIPTION SALES AREA
HEIRLOOM DESIGN GROUP	
2770 Apopka Blvd, Apopka, FL 32703	
Ph: (407) 735-2242	
Web: www.heirloomdesigngroup.com	
VETERAN OWNED	BUSINESS

PAUL WAKEFIELD
CHECKED
DATE 12/18/23
SCALE AS INDICATED
JOB NO.
SHEET 102.0
1 OF 4 SHEETS

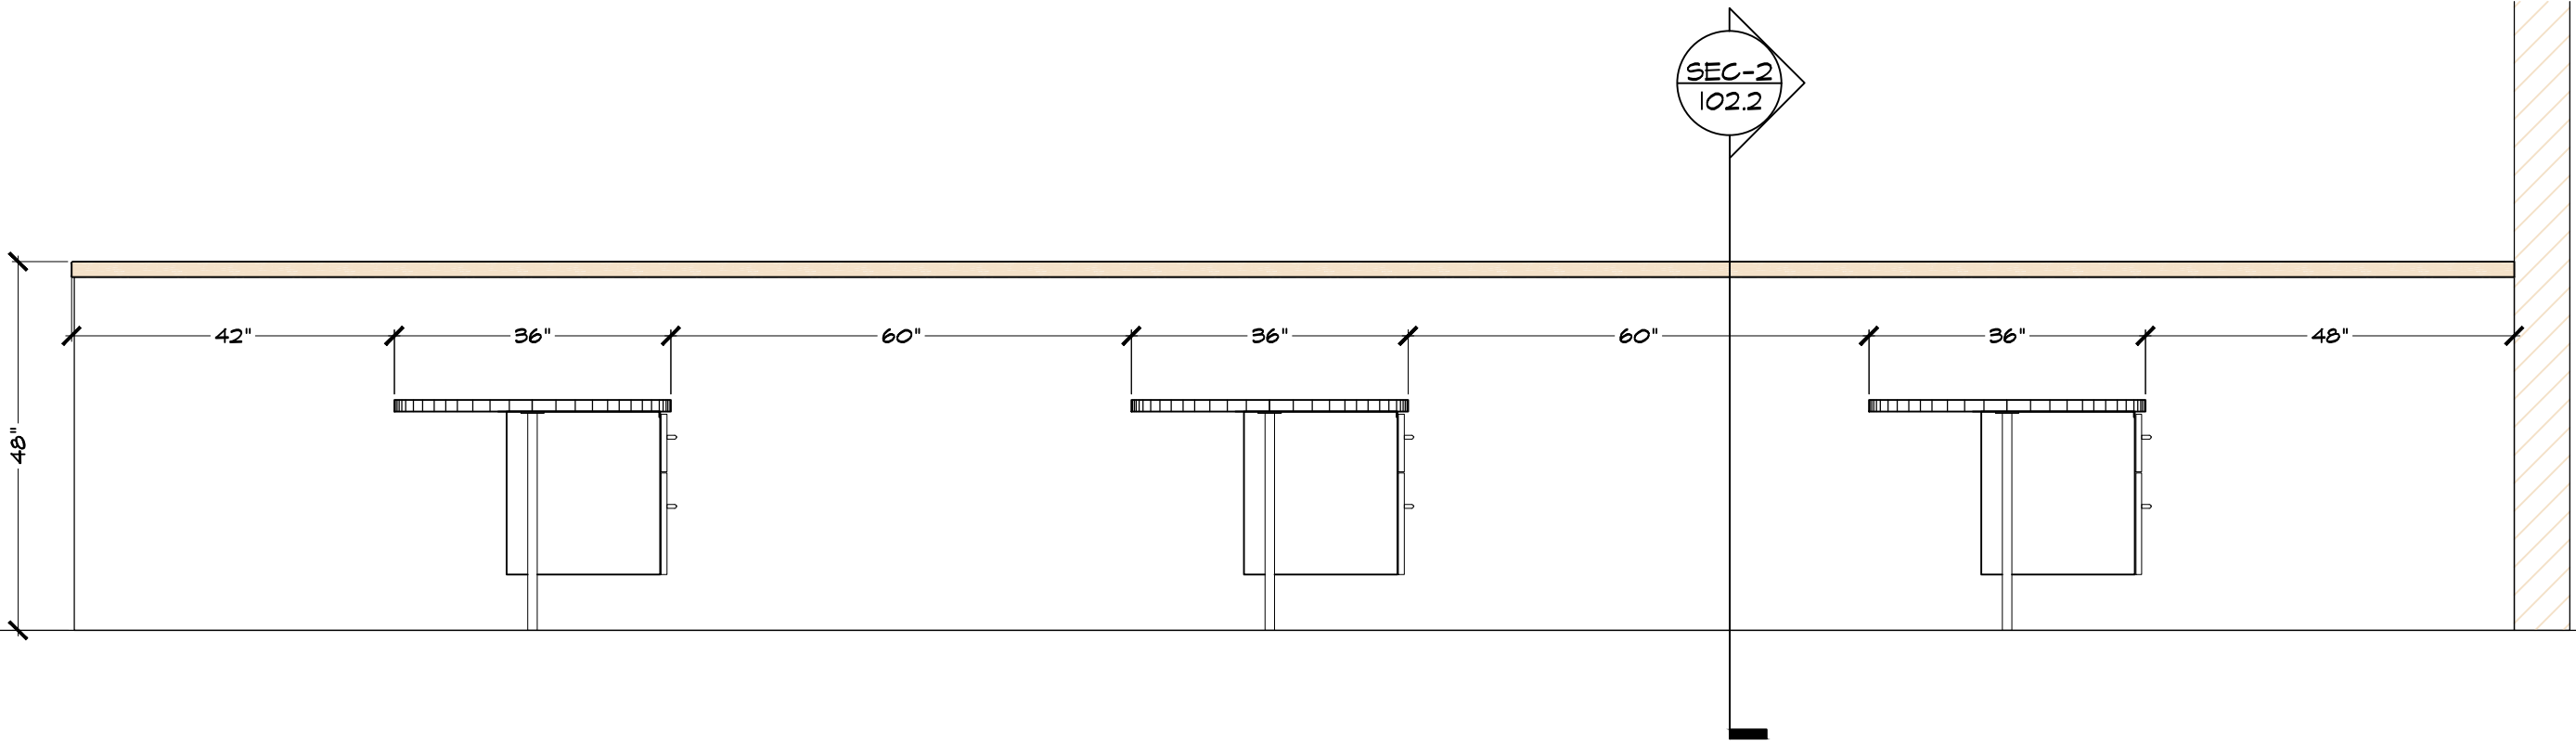

B SALES DESK ELEVATION
SCALE: 1/2" = 1'-0" ARCH. REF: N/A

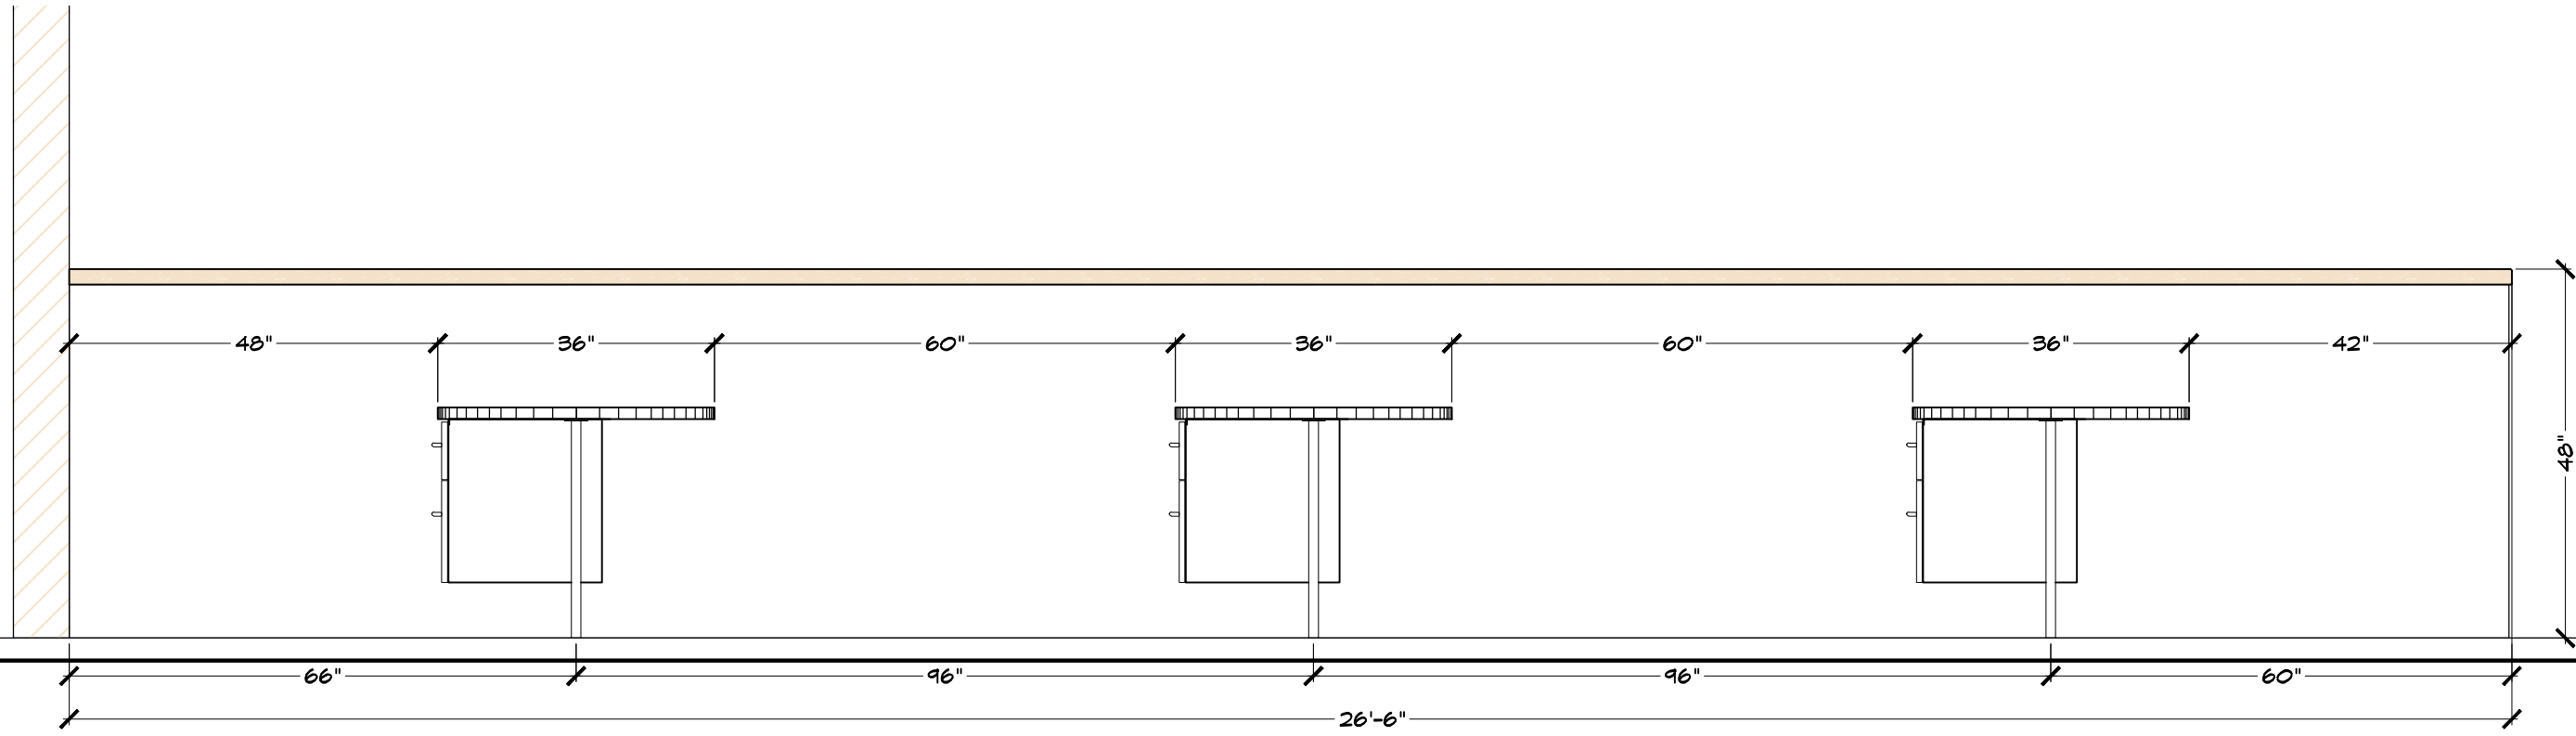

A SALES DESK ELEVATION
SCALE: 1/2" = 1'-0" ARCH. REF: N/A

REVISIONS	#

JOB NAME
EOS GYM


DESCRIPTION
SALES AREA

HEIRLOOM DESIGN GROUP


2770 Apopka Blvd, Apopka, FL 32703
Ph: (407) 735-2242
Web: www.heirloomdesigngroup.com

VETERAN OWNED BUSINESS

PAUL WAKEFIELD CHECKED
DATE 12/18/23
SCALE AS INDICATED
JOB NO.
SHEET 102.1
2 OF 4 SHEETS

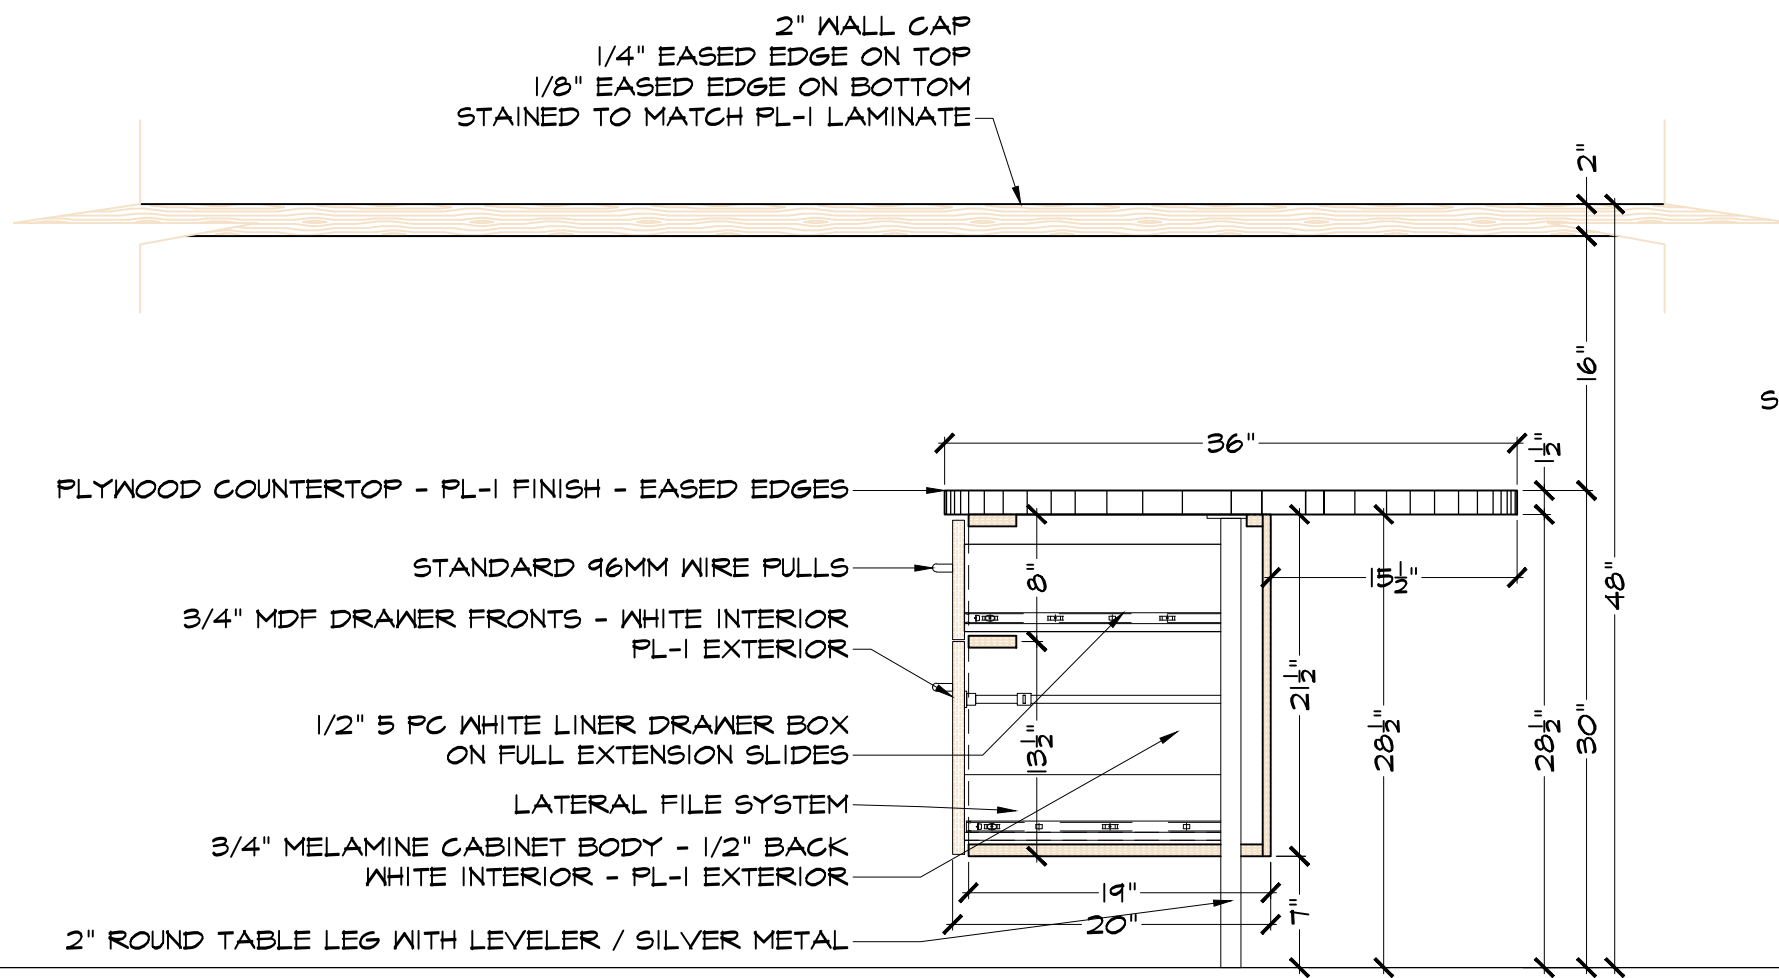

1 SECTION CUT DRAWERS
SCALE: 3/4" = 1'-0" ARCH. REF: N/A

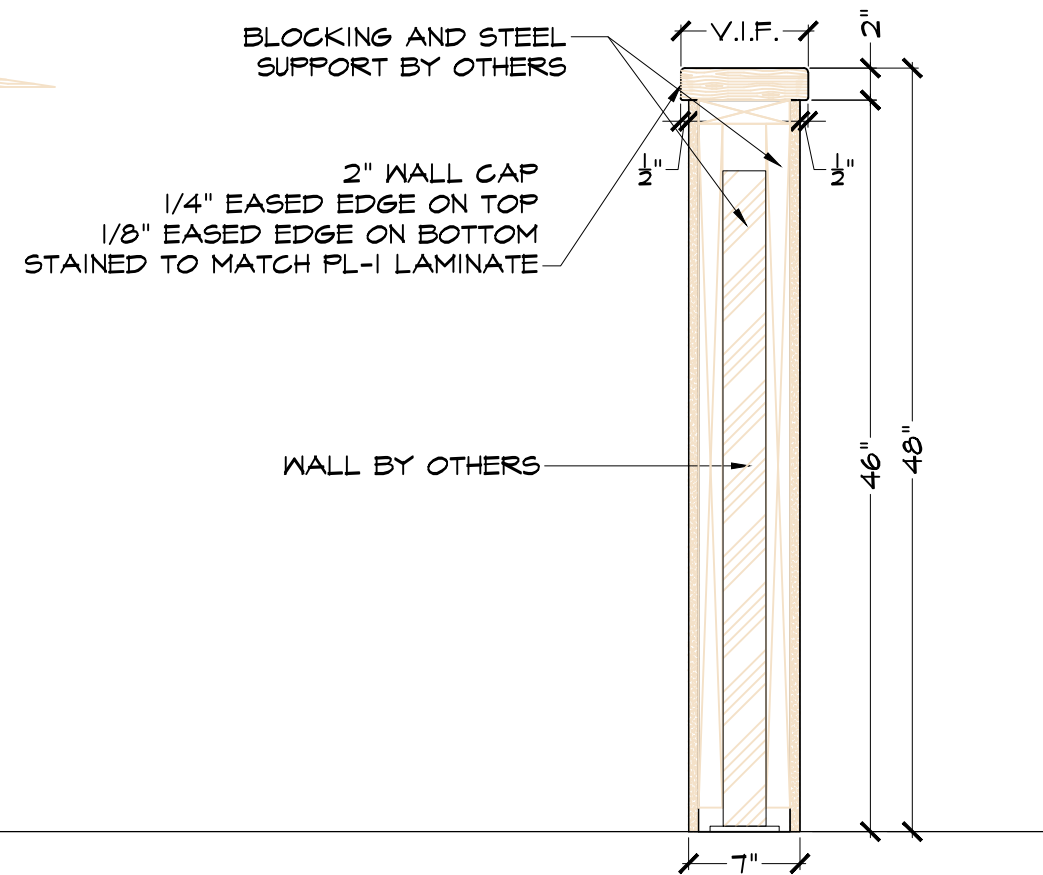

2 SECTION CUT SALES DIVIDER WALL
SCALE: 3/4" = 1'-0" ARCH. REF: N/A

REVISIONS	#


JOB NAME EOS GYM	DESCRIPTION	
	SALES AREA	
HEIRLOOM DESIGN GROUP		
2770 Apopka Blvd, Apopka, FL 32703	VETERAN	OWNED
Ph: (407) 735-2242	BUSINESS	
Web: www.heirloomdesigngroup.com		

PAUL WAKEFIELD
CHECKED
DATE 12/18/23
SCALE AS INDICATED
JOB NO.
SHEET 102.2
3 OF 4 SHEETS


REVISIONS	#

JOB NAME EOS GYM	DESCRIPTION
	SALES AREA
HEIRLOOMDESIGNGROUP	VETERAN
	OWNED BUSINESS
2770 Apopka Blvd, Apopka, FL 32703	
Ph: (407) 735-2242	
Web: www.heirloomdesigngroup.com	


PAUL WAKEFIELD	
CHECKED	
DATE	12/18/23
SCALE	AS INDICATED
JOB NO.	
SHEET	102.3
4 OF 4 SHEETS	

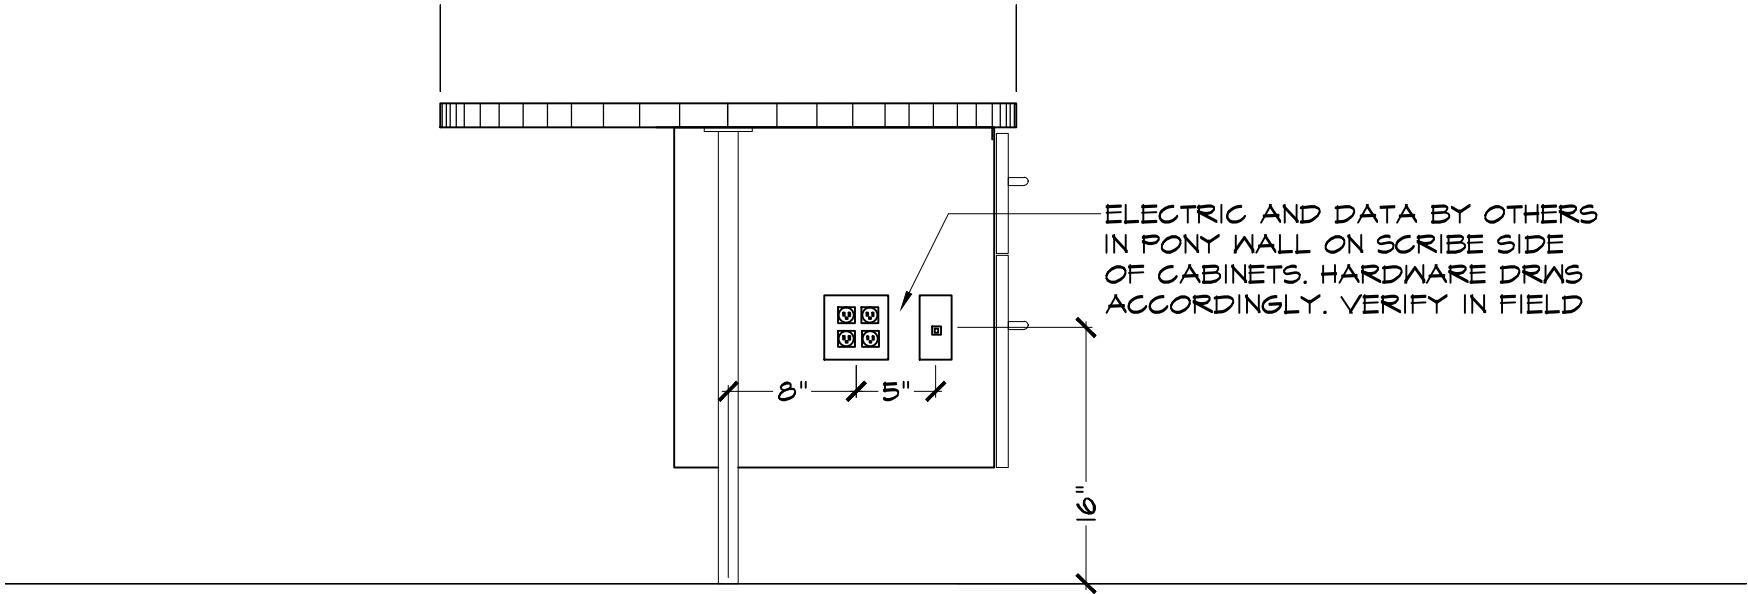

ELECTRIC REFERENCE FOR SLIDE PLACEMENT
 SCALE: 1" = 1'-0" ARCH. REF: 1/A11.01

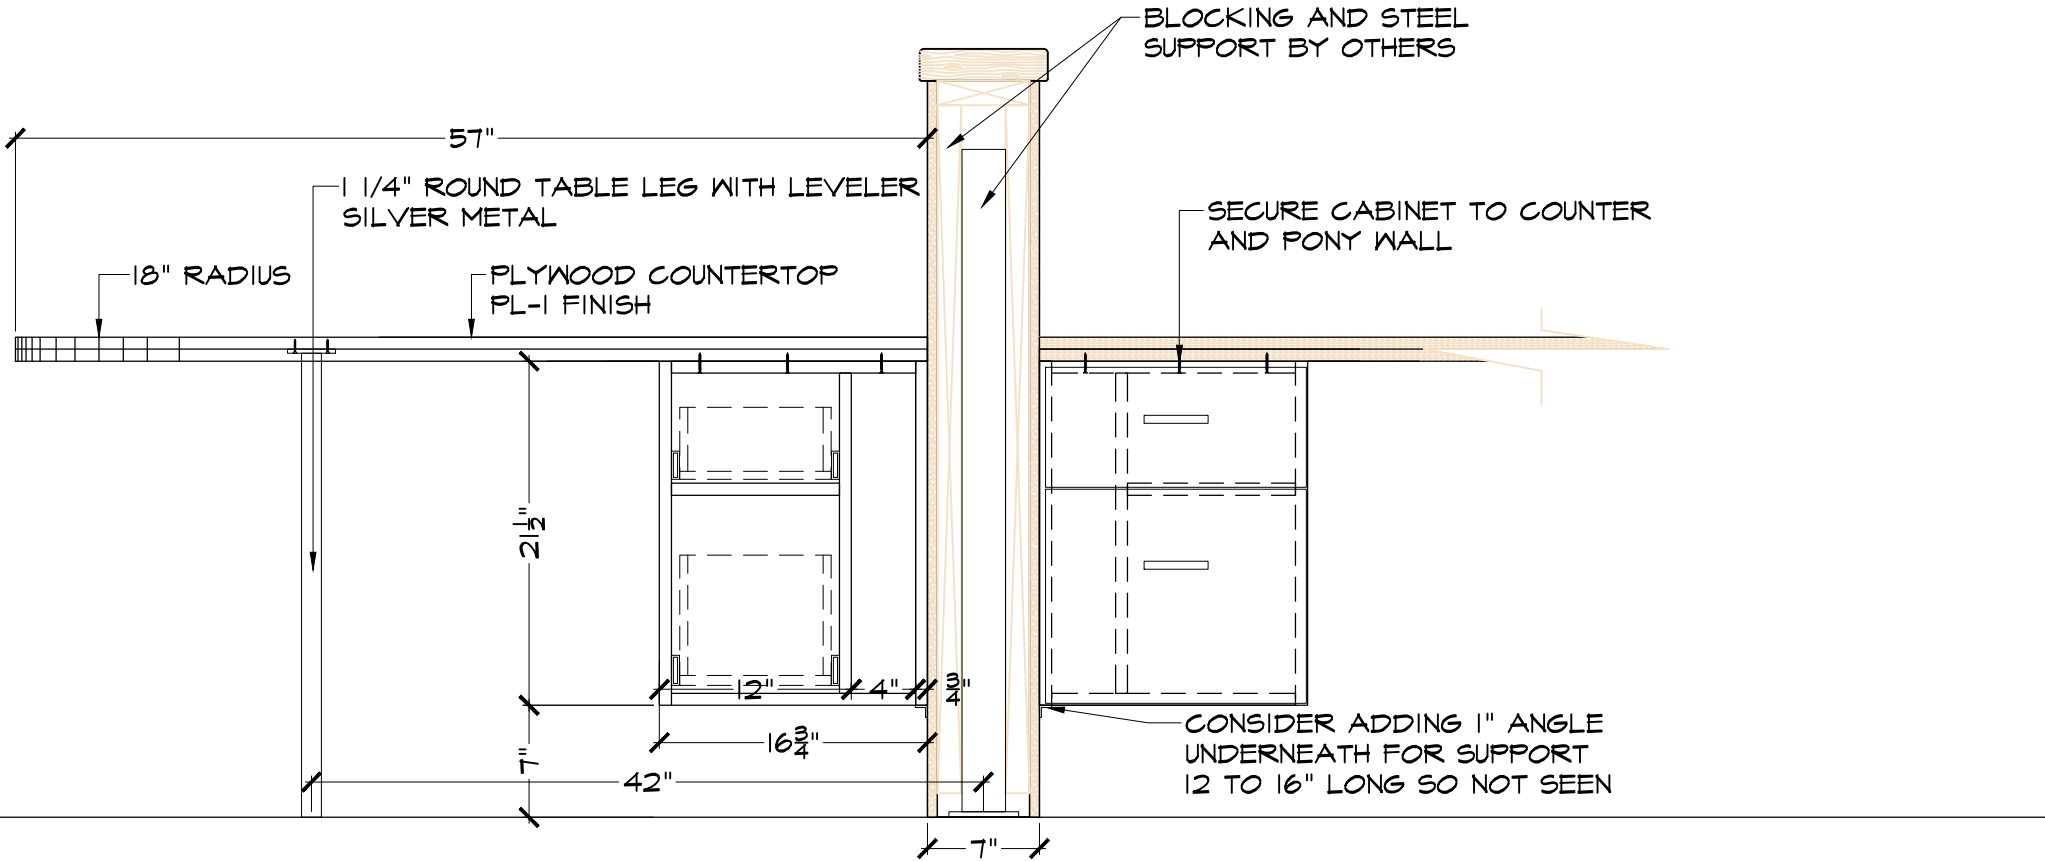


SECTION CUT THROUGH SALES PARTITION
 SCALE: 3/4" = 1'-0" ARCH. REF: 2/A11.01

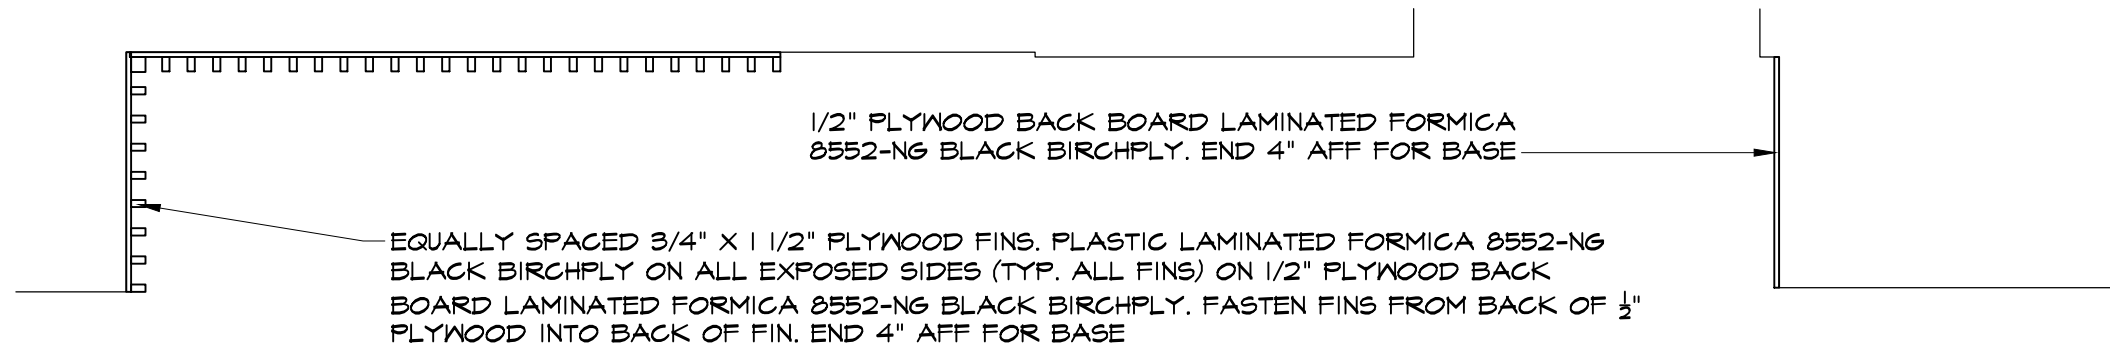


MASSAGE ROOM SLATWALL

SCALE: 1/2" = 1'-0" ARCH. REF: N/A

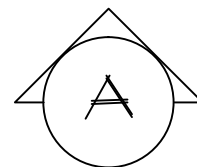

VERIFY MEASUREMENTS IN FIELD

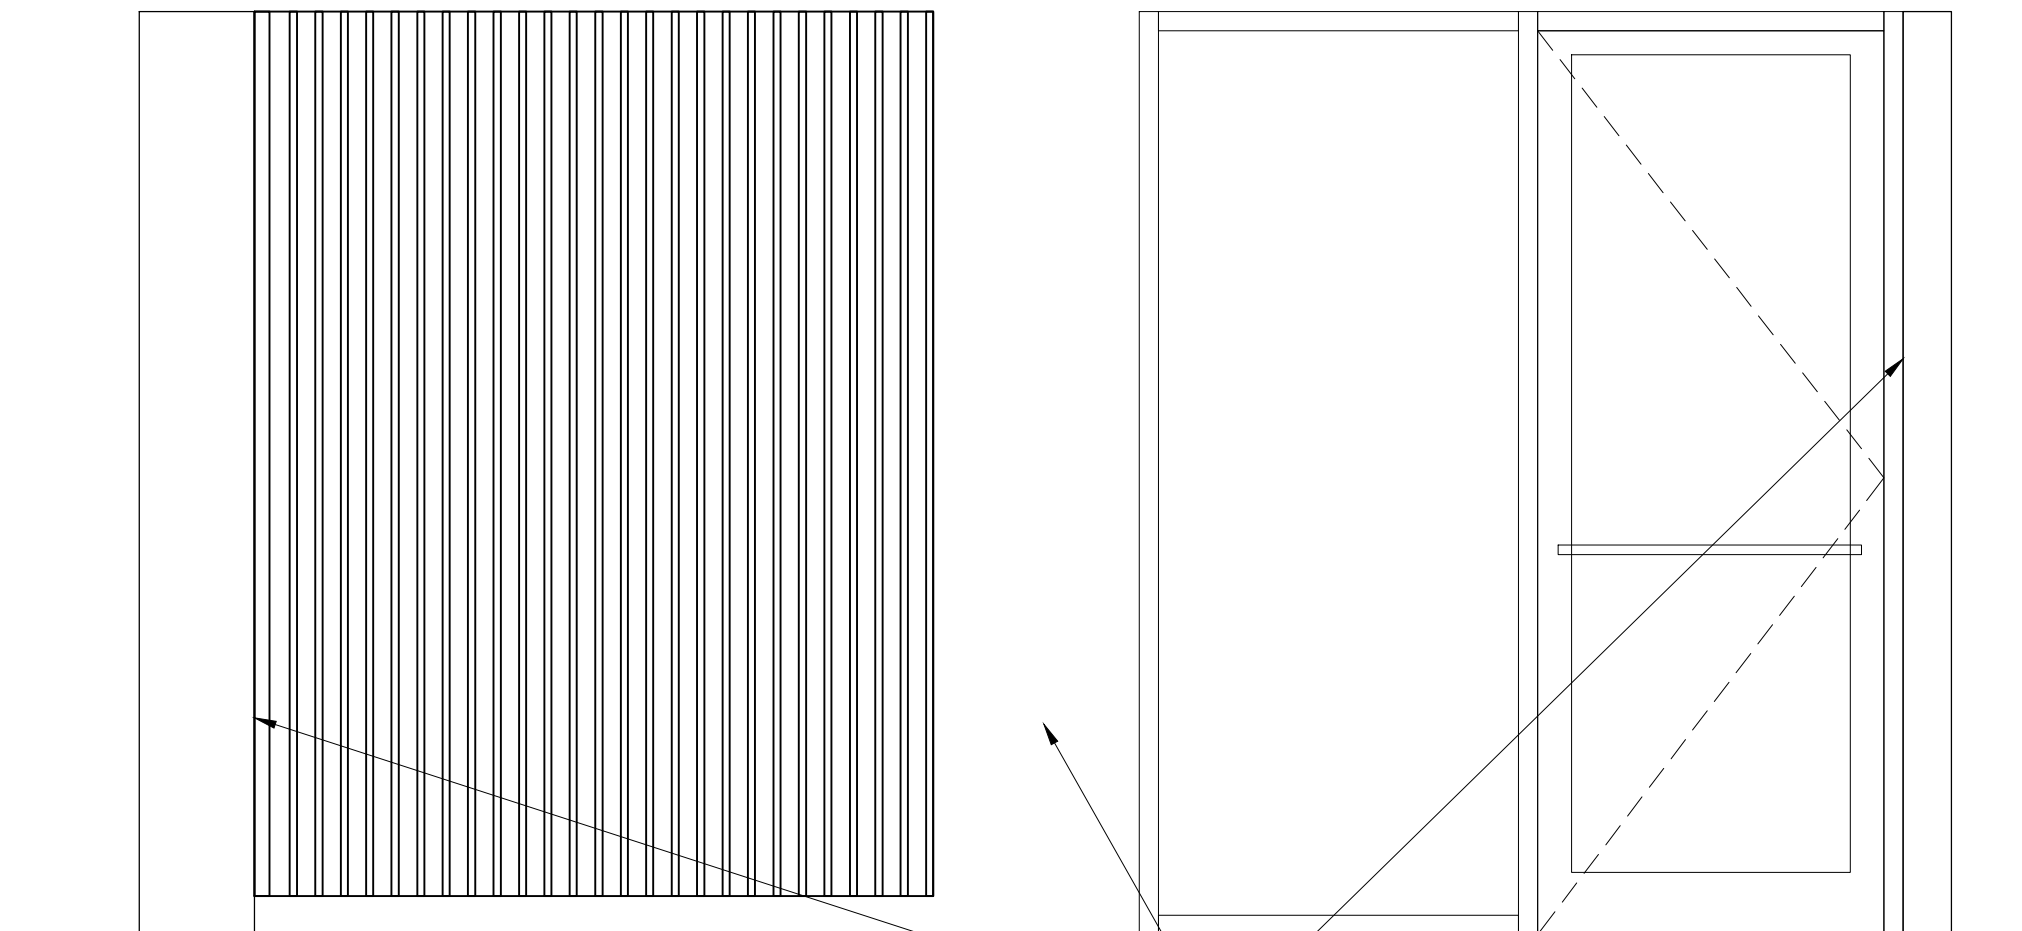

MASSAGE ROOM SLATWALL ELEVATION

SCALE: 1/2" = 1'-0" ARCH. REF: 8/A9.17


1/2" PLYWOOD BACK BOARD LAMINATED FORMICA
8552-NG BLACK BIRCHPLY. END 4" AFF FOR BASE

REVISIONS	#

JOB NAME EOS GYM	DESCRIPTION MASSAGE ROOM ENTRY
---------------------	-----------------------------------

HEIRLOOM DESIGN GROUP	VETERAN OWNED BUSINESS
2770 Apopka Blvd, Apopka, FL 32703	
Ph: (407) 735-2242	
Web: www.heirloomdesigngroup.com	

PAUL WAKEFIELD CHECKED
DATE 12/18/23
SCALE AS INDICATED
JOB NO.
SHEET 103.0
1 OF 1 SHEETS

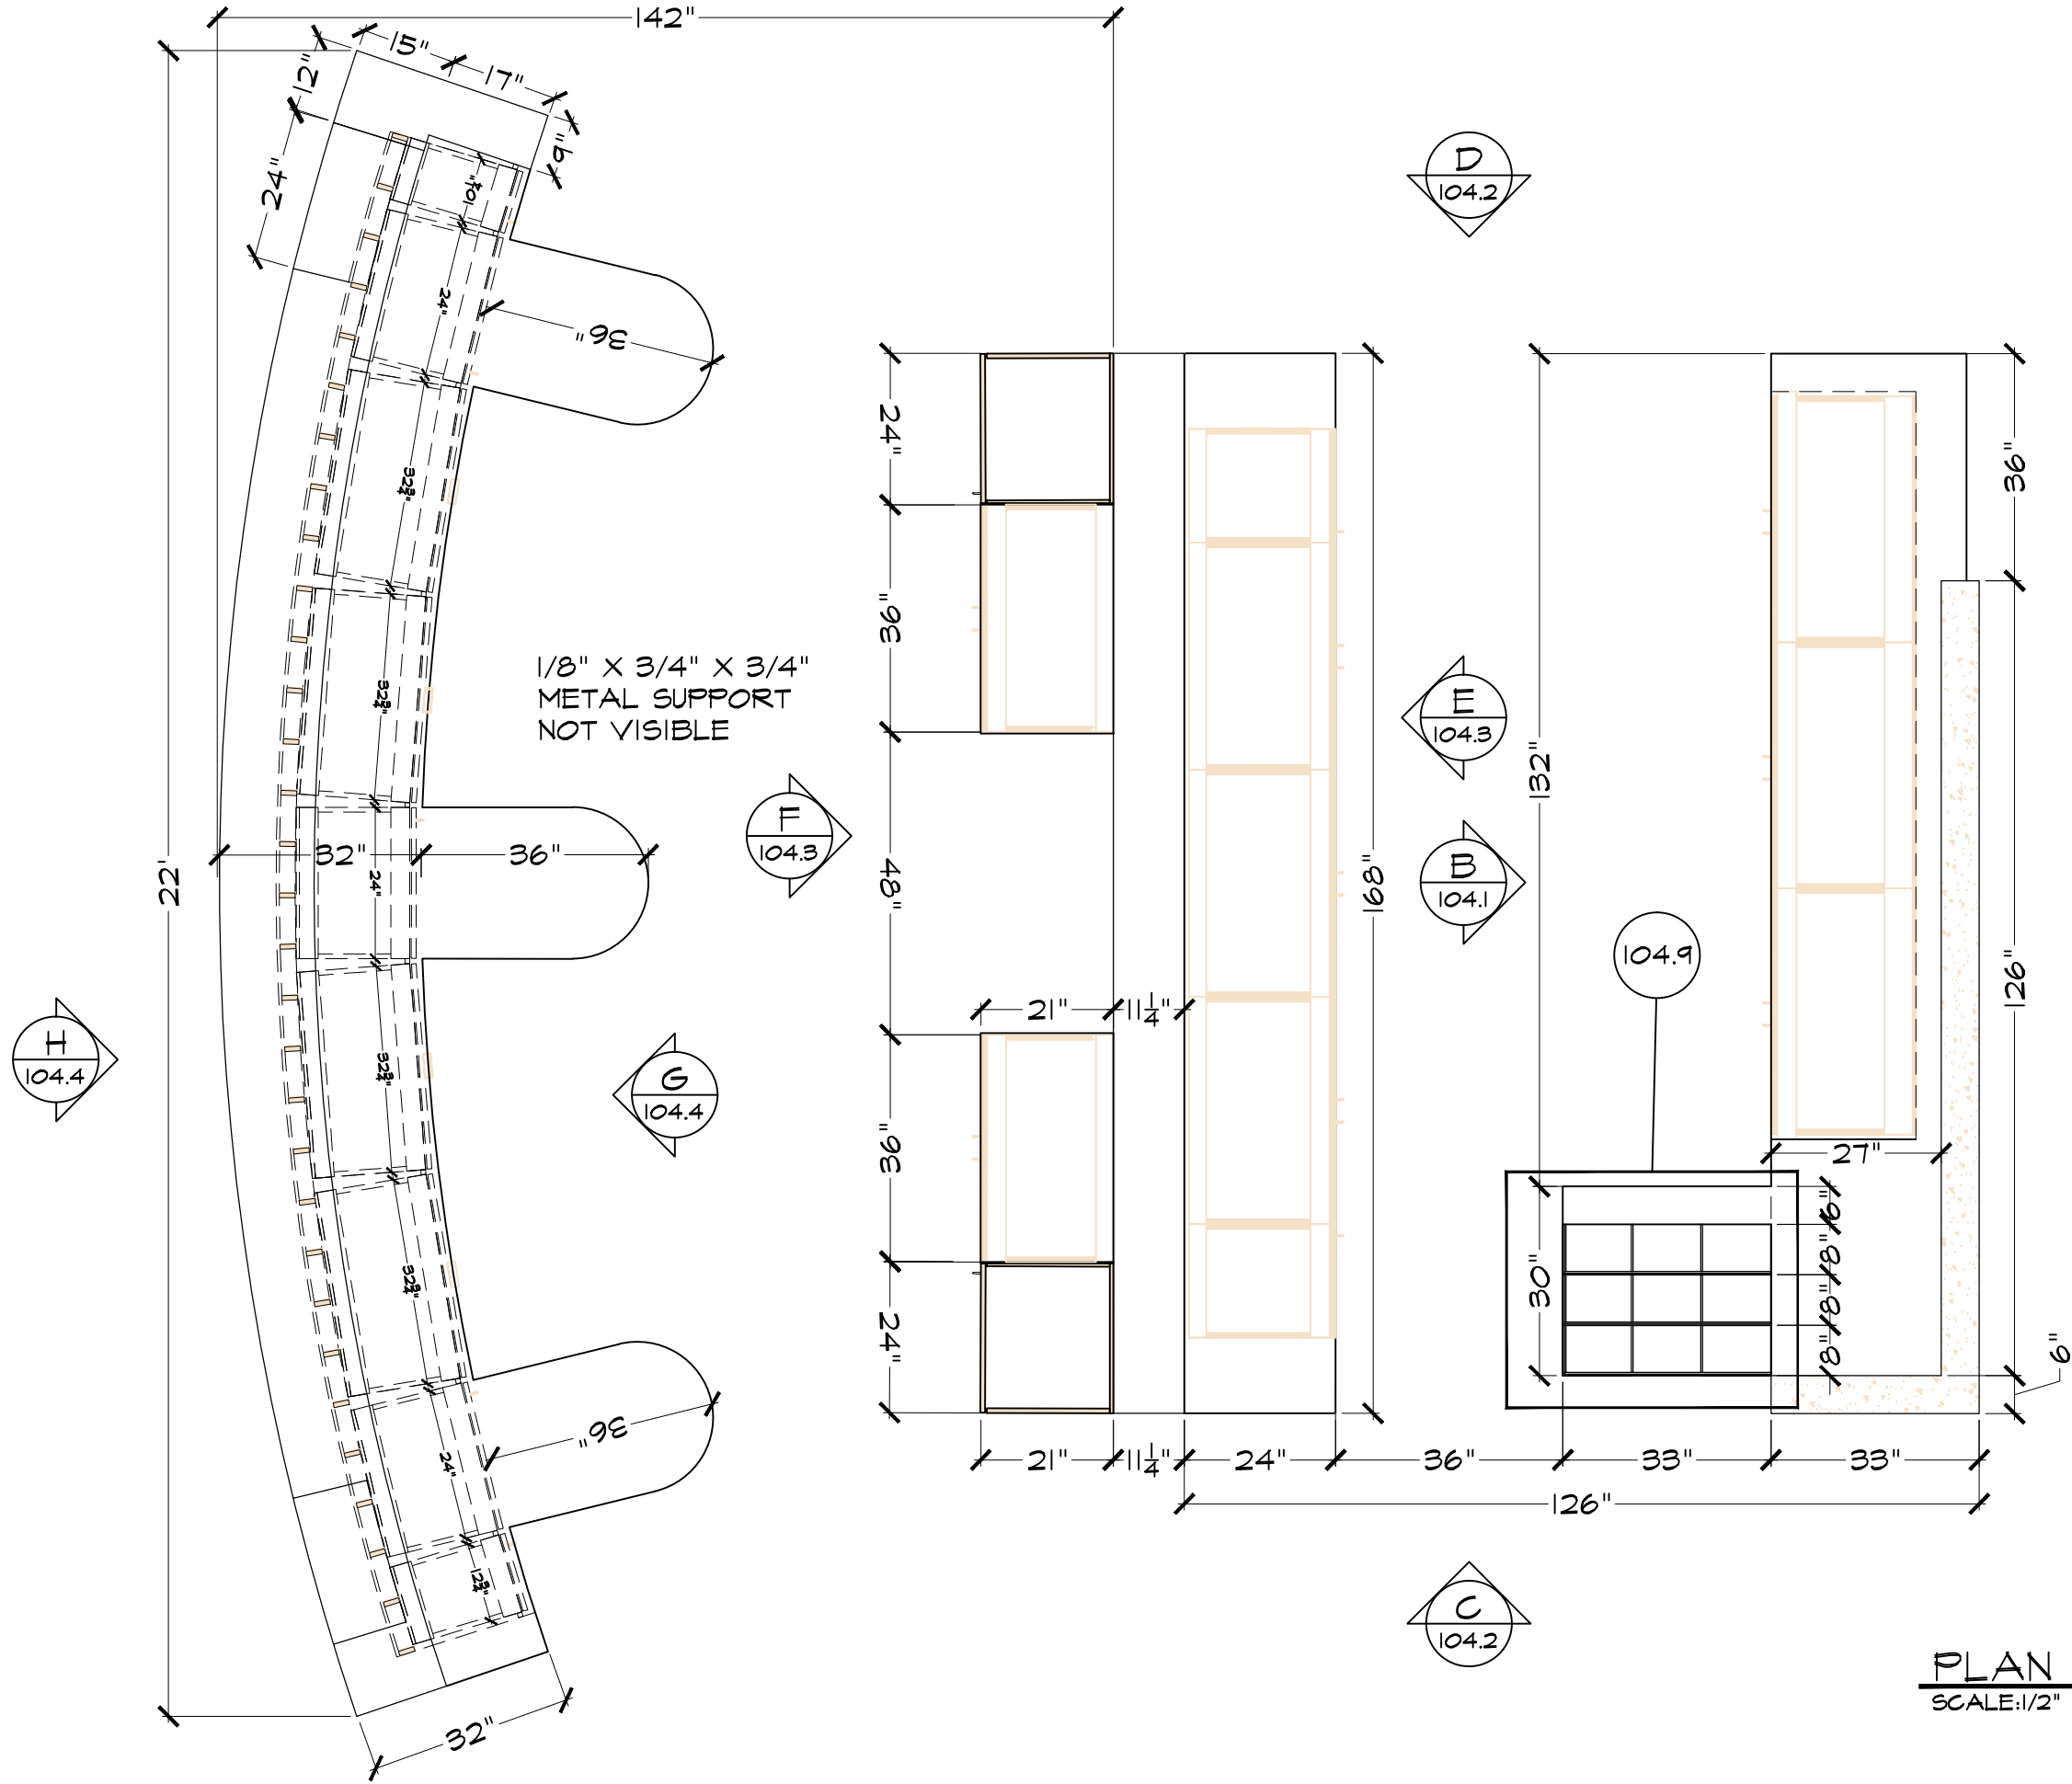

PLAN VIEW @ ENTRY
SCALE: 1/2" = 1'-0" ARCH. REF: A/All.03

REVISIONS	#


JOB NAME EOS GYM	DESCRIPTION LOBBY / ENTRY	
	HEIRLOOM DESIGN GROUP	VETERAN OWNED BUSINESS
2770 Apopka Blvd, Apopka, FL 32703 Ph: (407) 735-2242 Web: www.heirloomdesigngroup.com		

PAUL WAKEFIELD CHECKED
DATE 12/18/23
SCALE AS INDICATED
JOB NO.
SHEET 104.0
1 OF 10 SHEETS

REVISIONS	#


JOB NAME EOS GYM	DESCRIPTION CHECK IN DESK	
	HEIRLOOMDESIGNGROUP	VETERAN OWNED BUSINESS
2770 Apopka Blvd, Apopka, FL 32703 Ph: (407) 735-2242 Web: www.heirloomdesigngroup.com		

PAUL WAKEFIELD CHECKED	
DATE 12/18/23	SCALE AS INDICATED
JOB NO.	
SHEET 104.1	
2 OF 10 SHEETS	

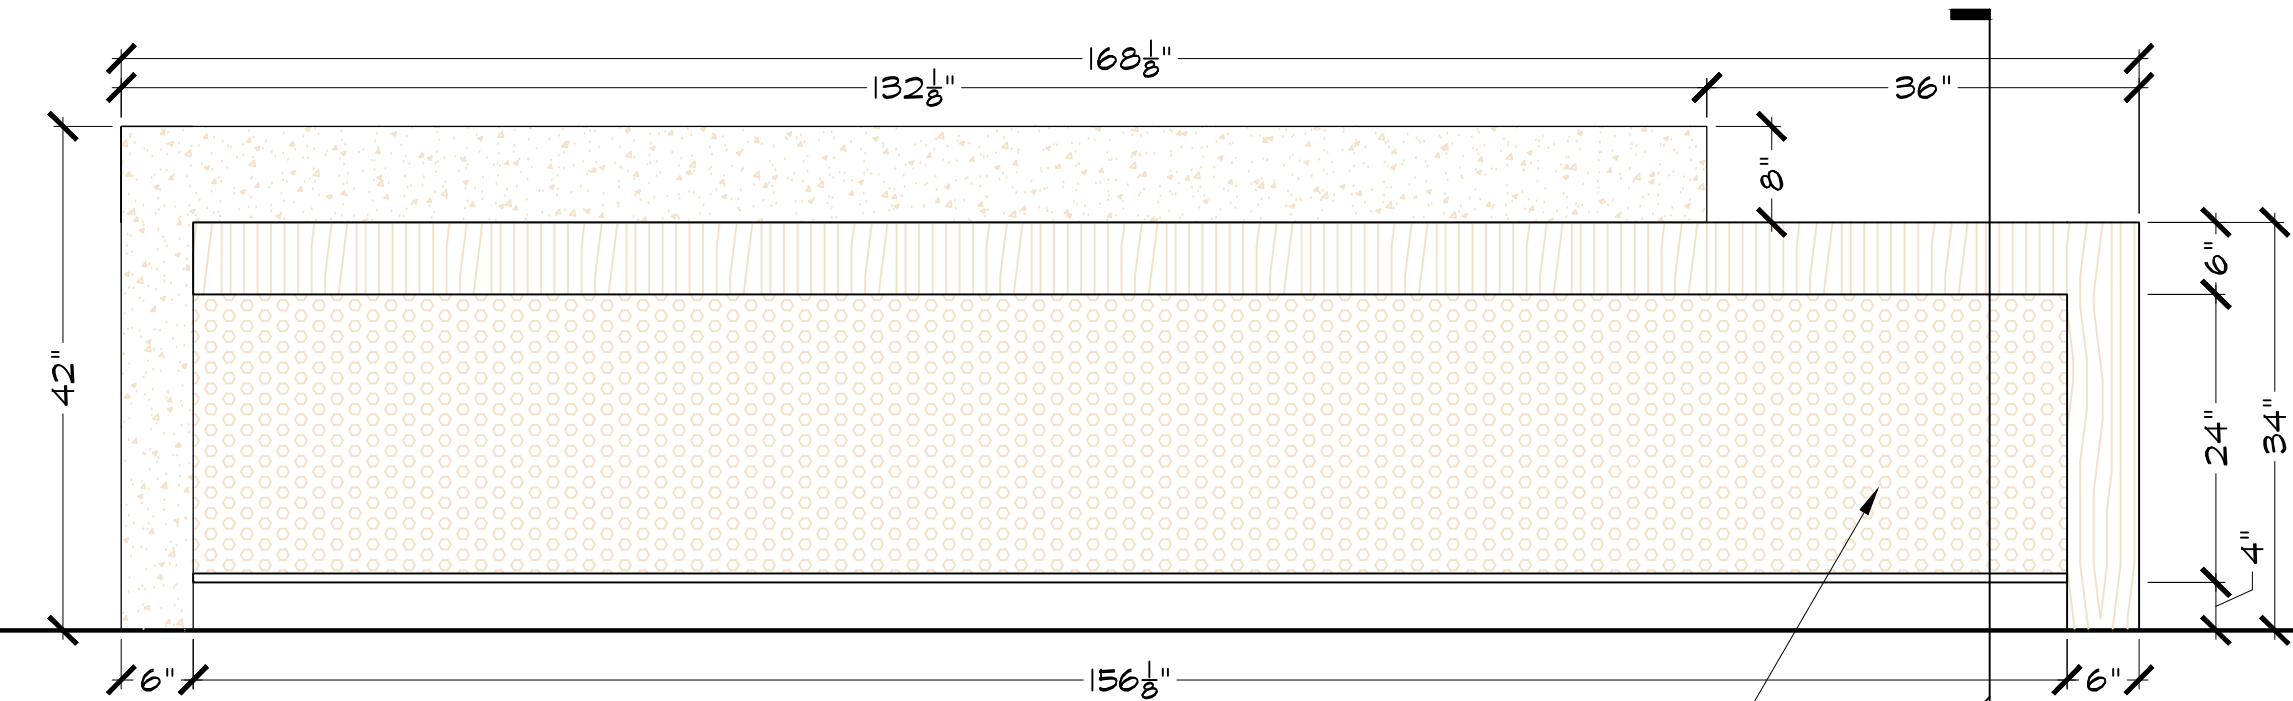


A ELEVATION
 SCALE: 3/4" = 1'-0" ARCH. REF: N/A

McNICHOLS PERFORATED METAL ROUND
 STAINLESS STEEL TYPE 304, 0.1250" THICK
 3/4" HOLES ON 1" STAGGERED CENTERS
 OVER ACRYLITE SATINICE 2-SIDED VELVET TEXTURE
 "LAGUNA" 5H74 DC - 6MM THICK ACRYLIC SHEETS

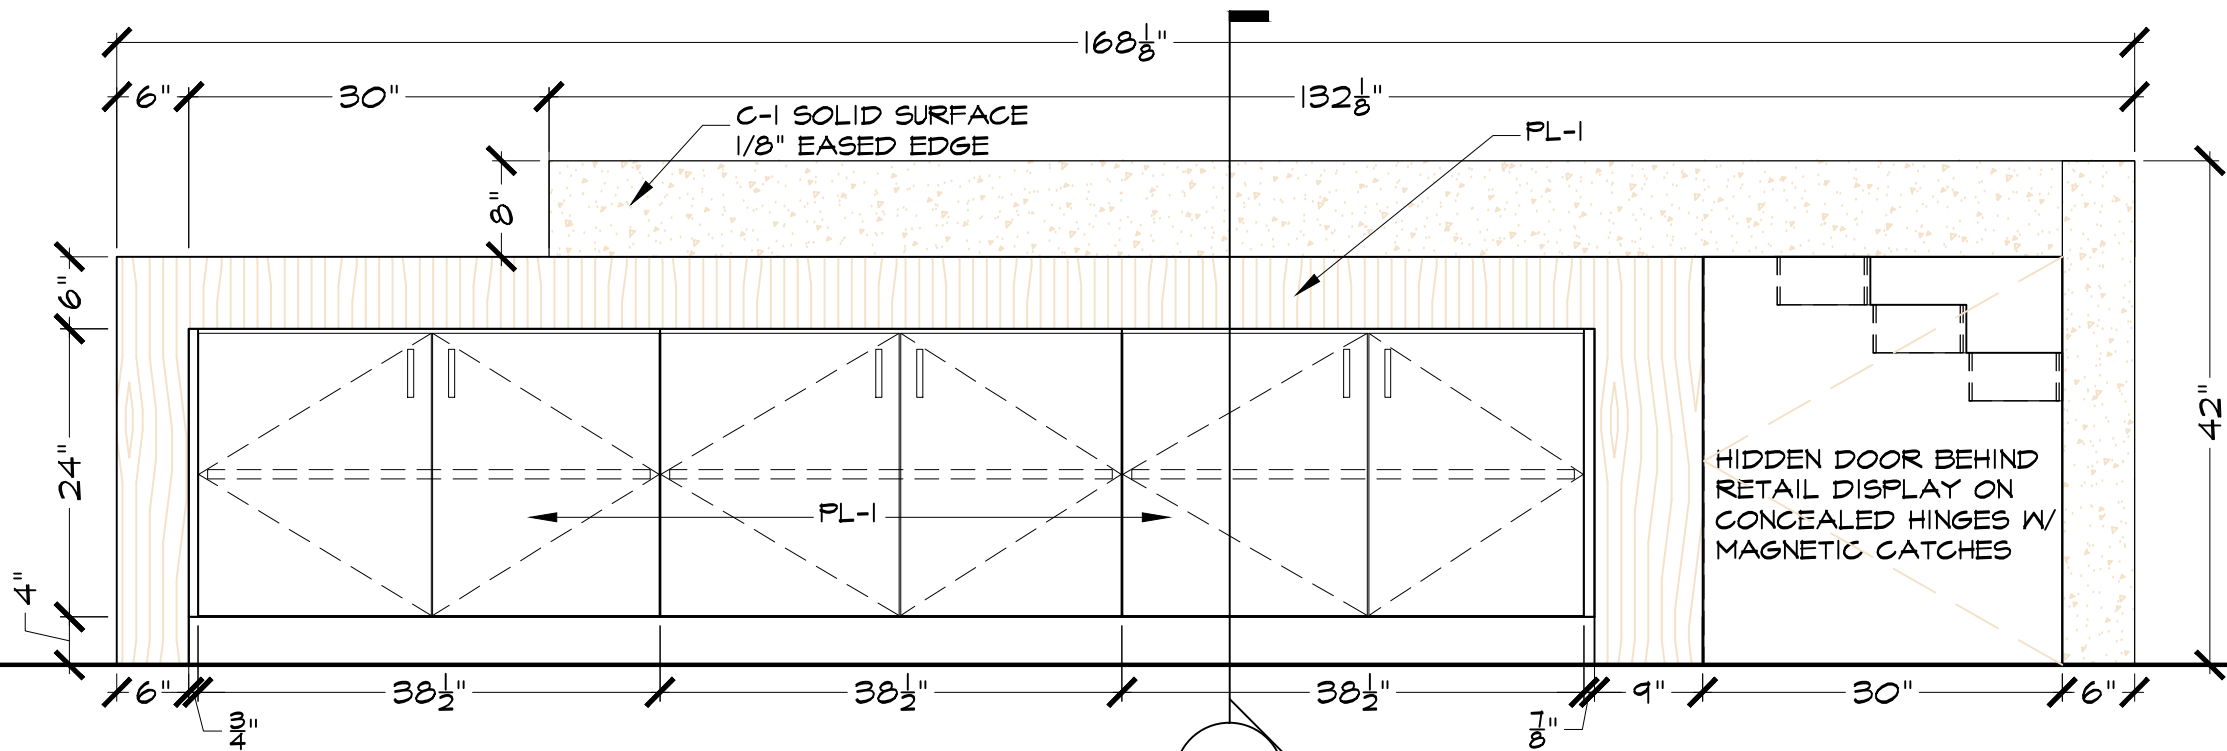


B ELEVATION
 SCALE: 3/4" = 1'-0" ARCH. REF: N/A

SEC-2
 104.5

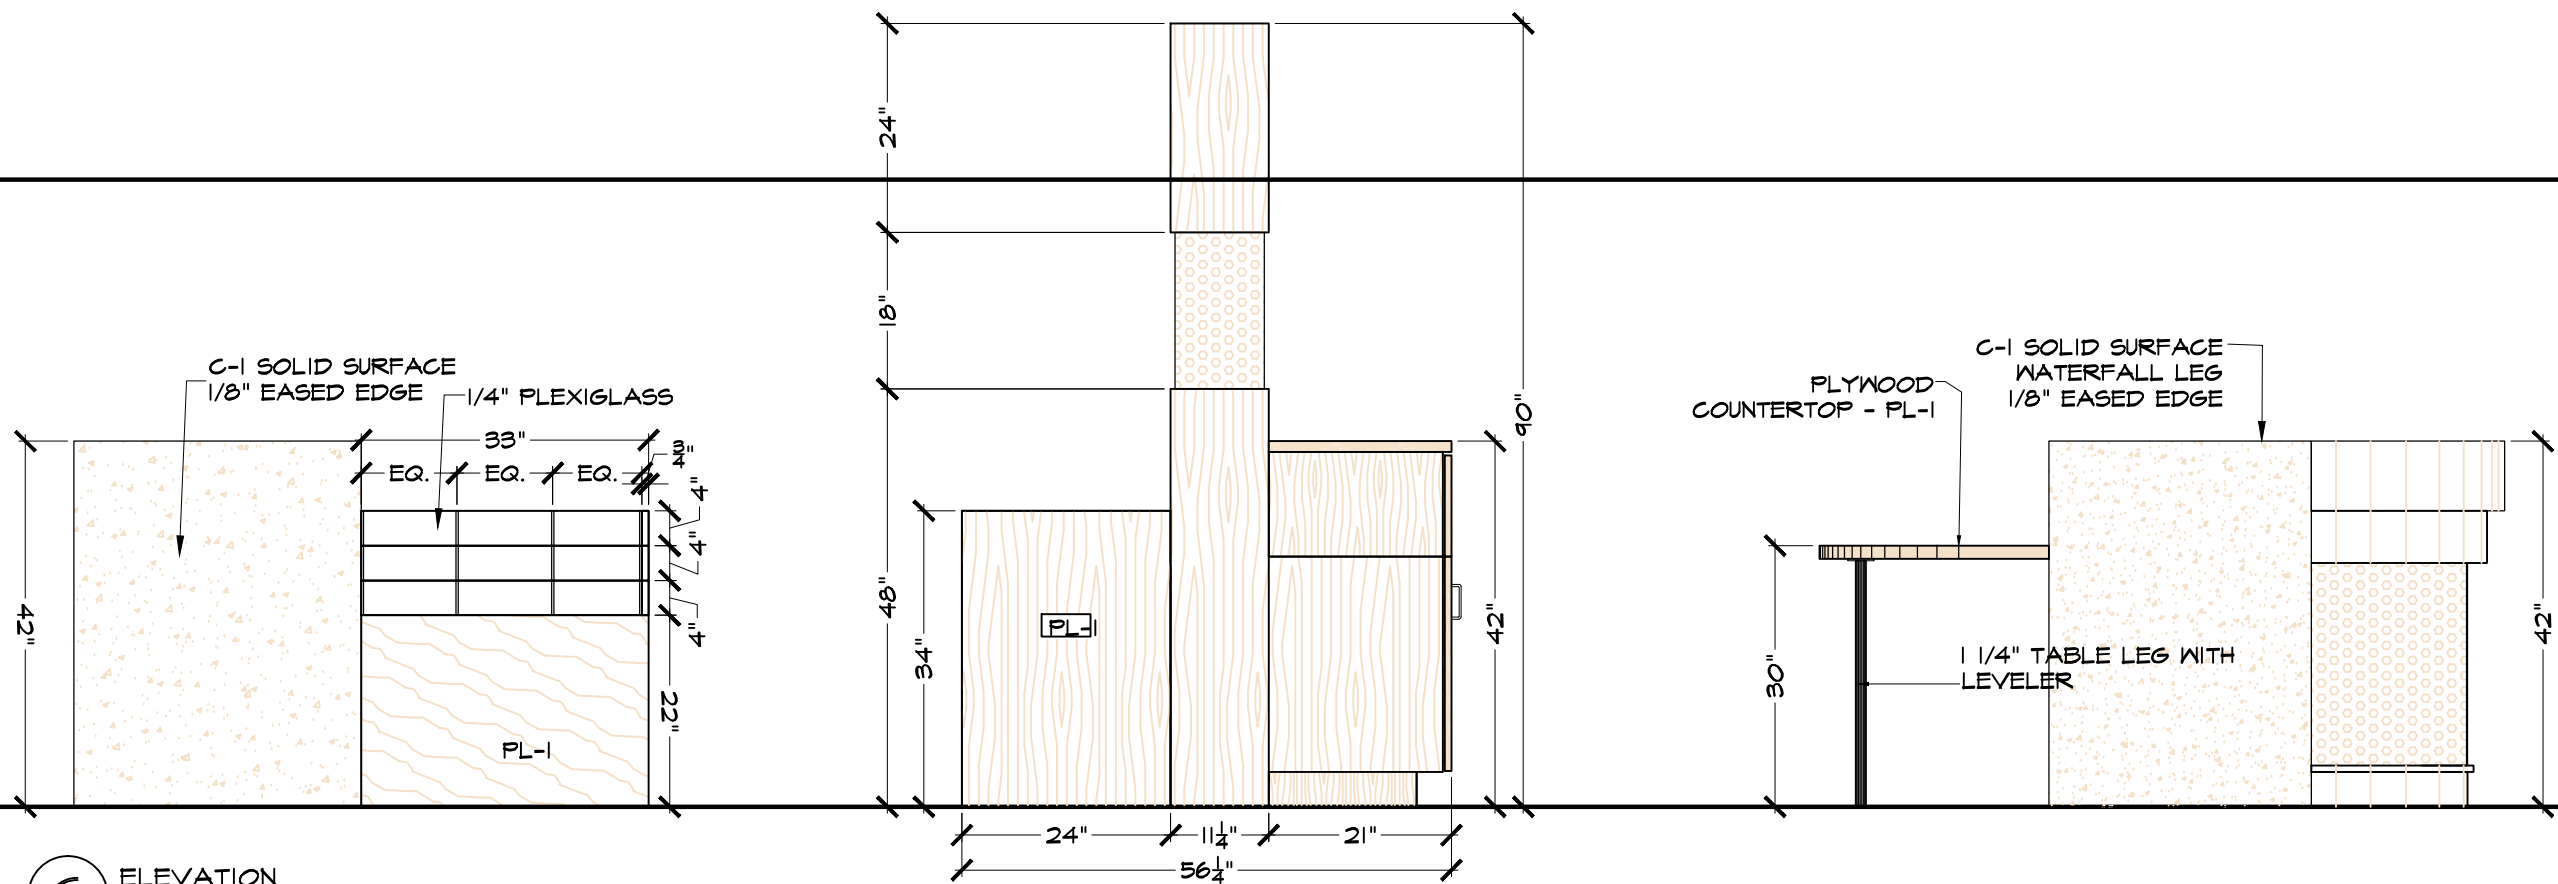

C ELEVATION
SCALE: 3/4" = 1'-0" ARCH. REF: N/A

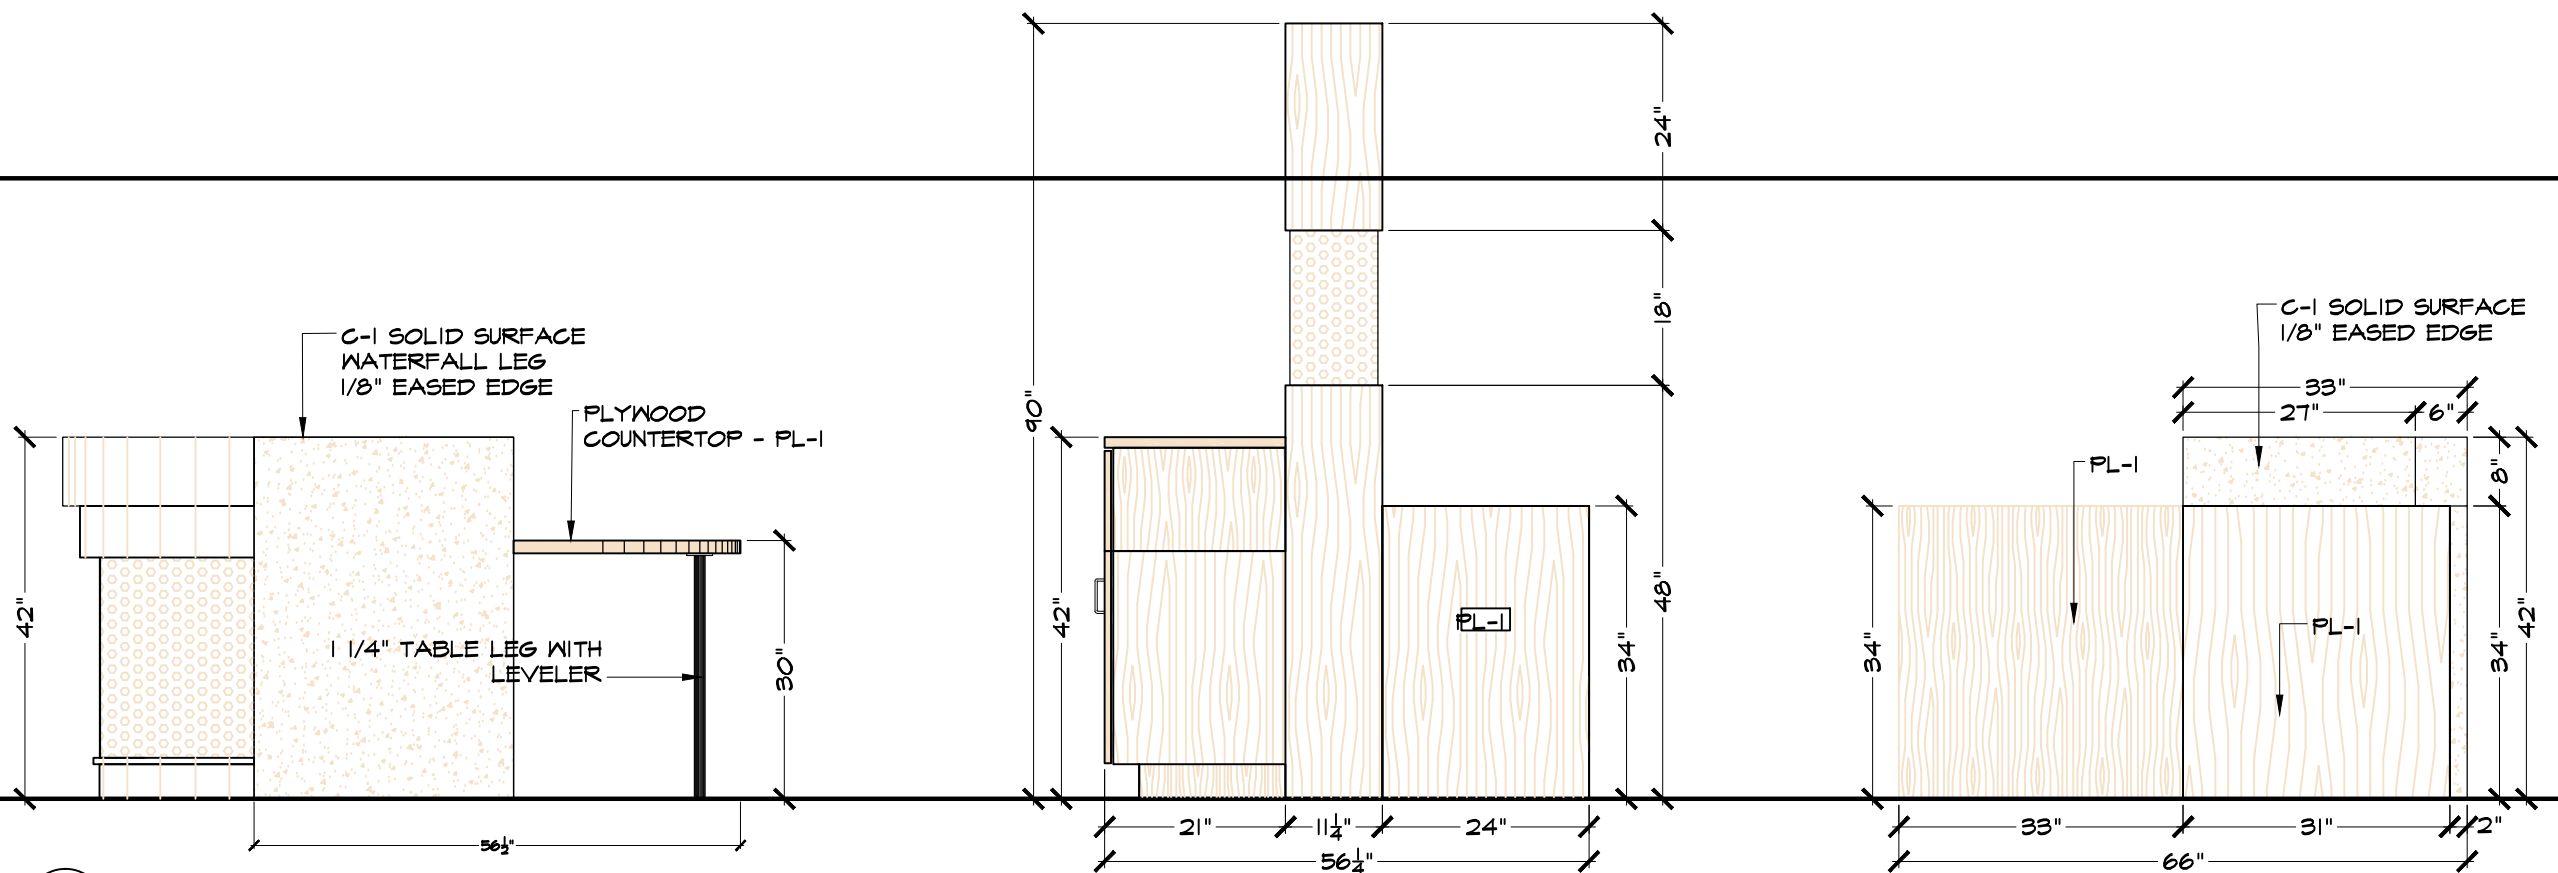


D ELEVATION
SCALE: 3/4" = 1'-0" ARCH. REF: N/A

REVISIONS	#


JOB NAME EOS GYM	DESCRIPTION LOBBY / ENTRY
HEIRLOOM DESIGN GROUP	VETERAN OWNED BUSINESS
2770 Apopka Blvd, Apopka, FL 32703	
Ph: (407) 735-2242	
Web: www.heirloomdesigngroup.com	

PAUL WAKEFIELD CHECKED
DATE 12/18/23
SCALE AS INDICATED
JOB NO.
SHEET 104.2
3 OF 10 SHEETS

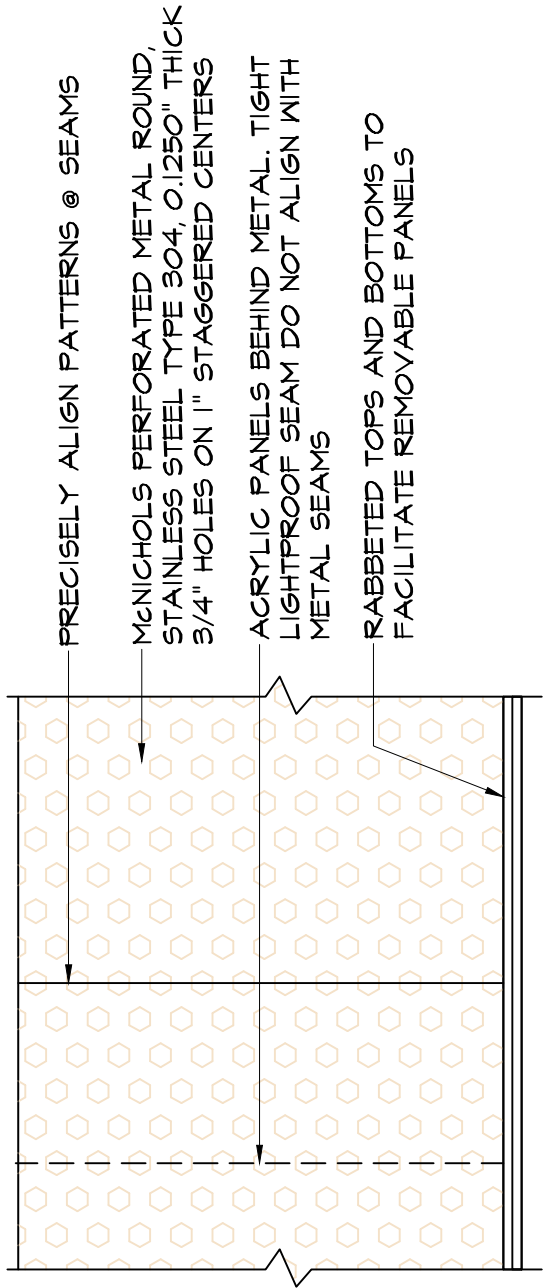


MCNICHOLS METAL TYPICAL DETAIL

SCALE: 1/2" = 1'-0" ARCH. REF: II/A404A

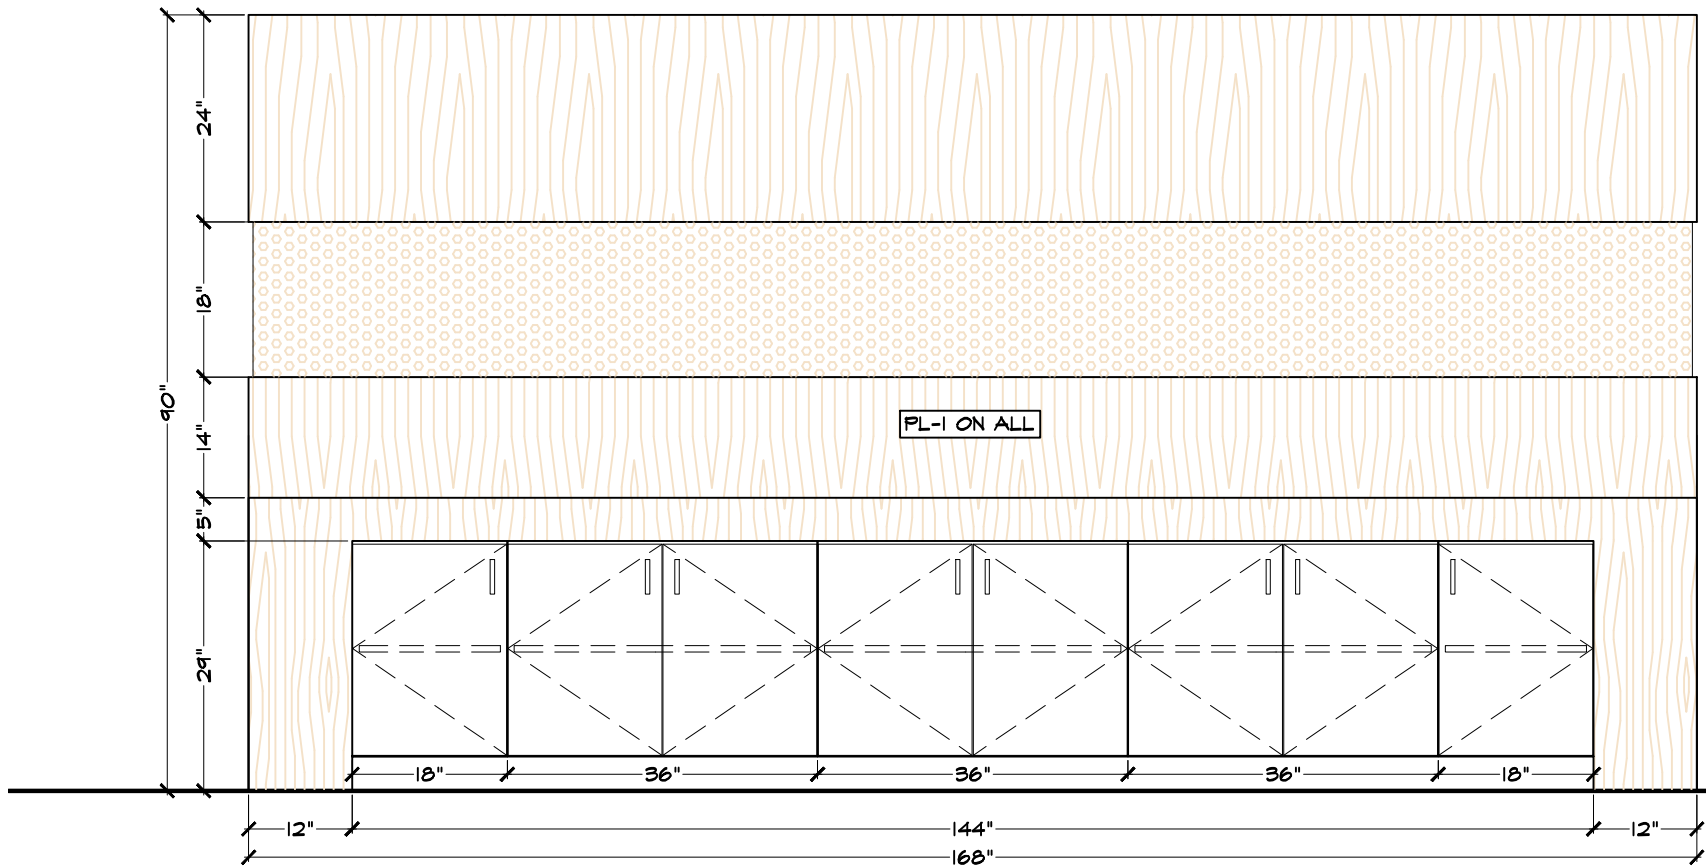

III ELEVATION
SCALE: 3/4" = 1'-0" ARCH. REF: N/A


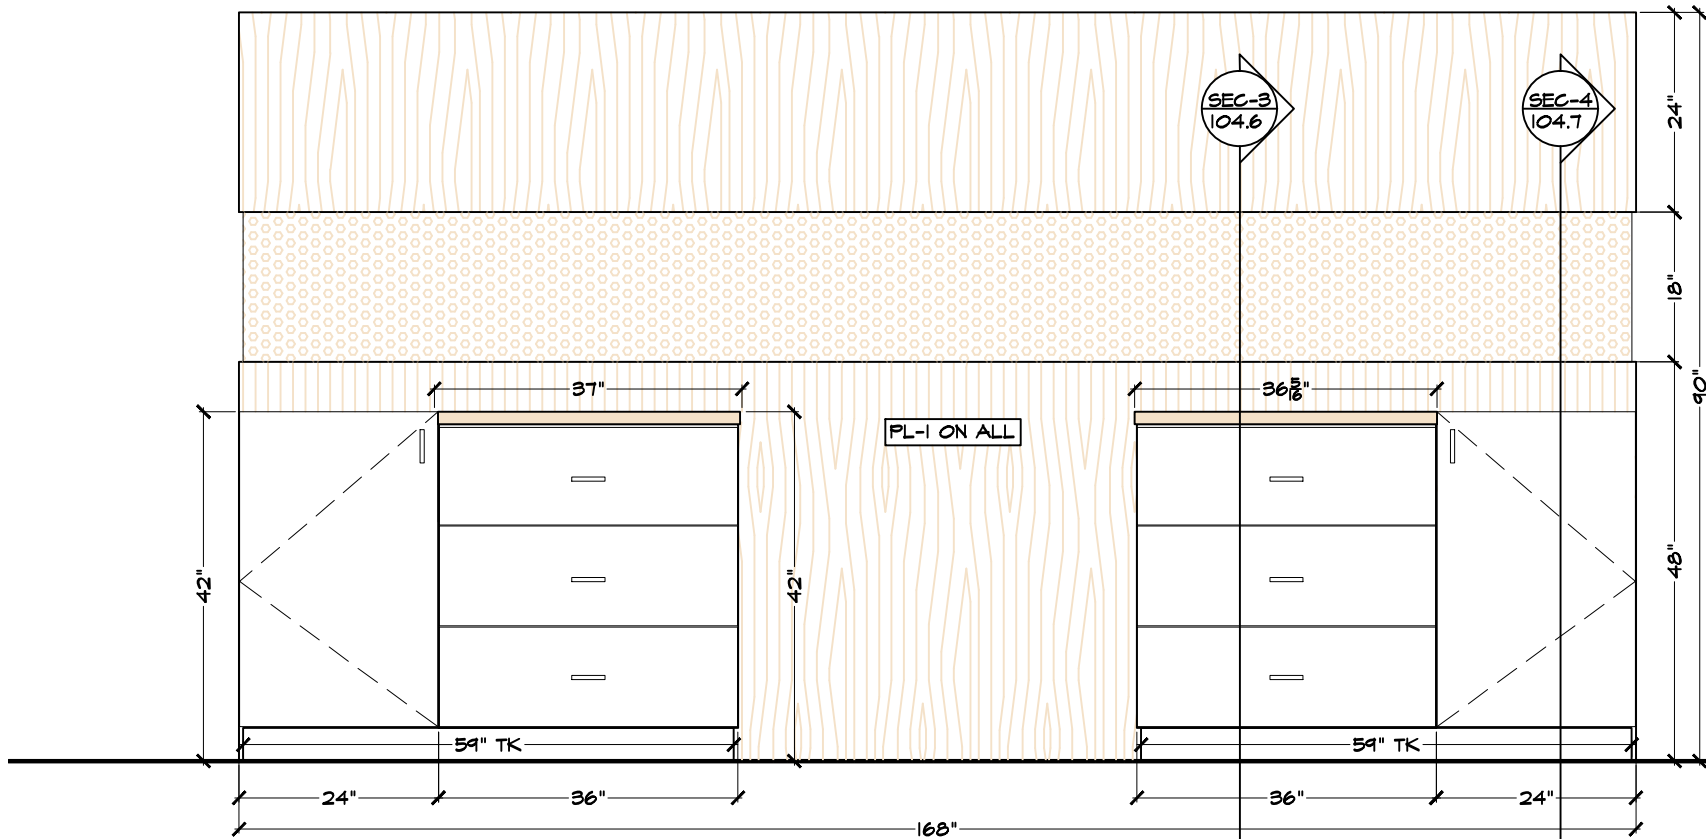


II ELEVATION
SCALE: 3/4" = 1'-0" ARCH. REF: N/A

REVISIONS	#

JOB NAME		DESCRIPTION
EOS GYM		
HEIRLOOM DESIGN GROUP		VETERAN
2770 Apopka Blvd, Apopka, FL 32703		OWNED
Ph: (407) 735-2242		BUSINESS
Web: www.heirloomdesigngroup.com		

PAUL WAKEFIELD CHECKED	
DATE 12/18/23	SCALE AS INDICATED
JOB NO.	
SHEET 104.3	
4 OF 10 SHEETS	

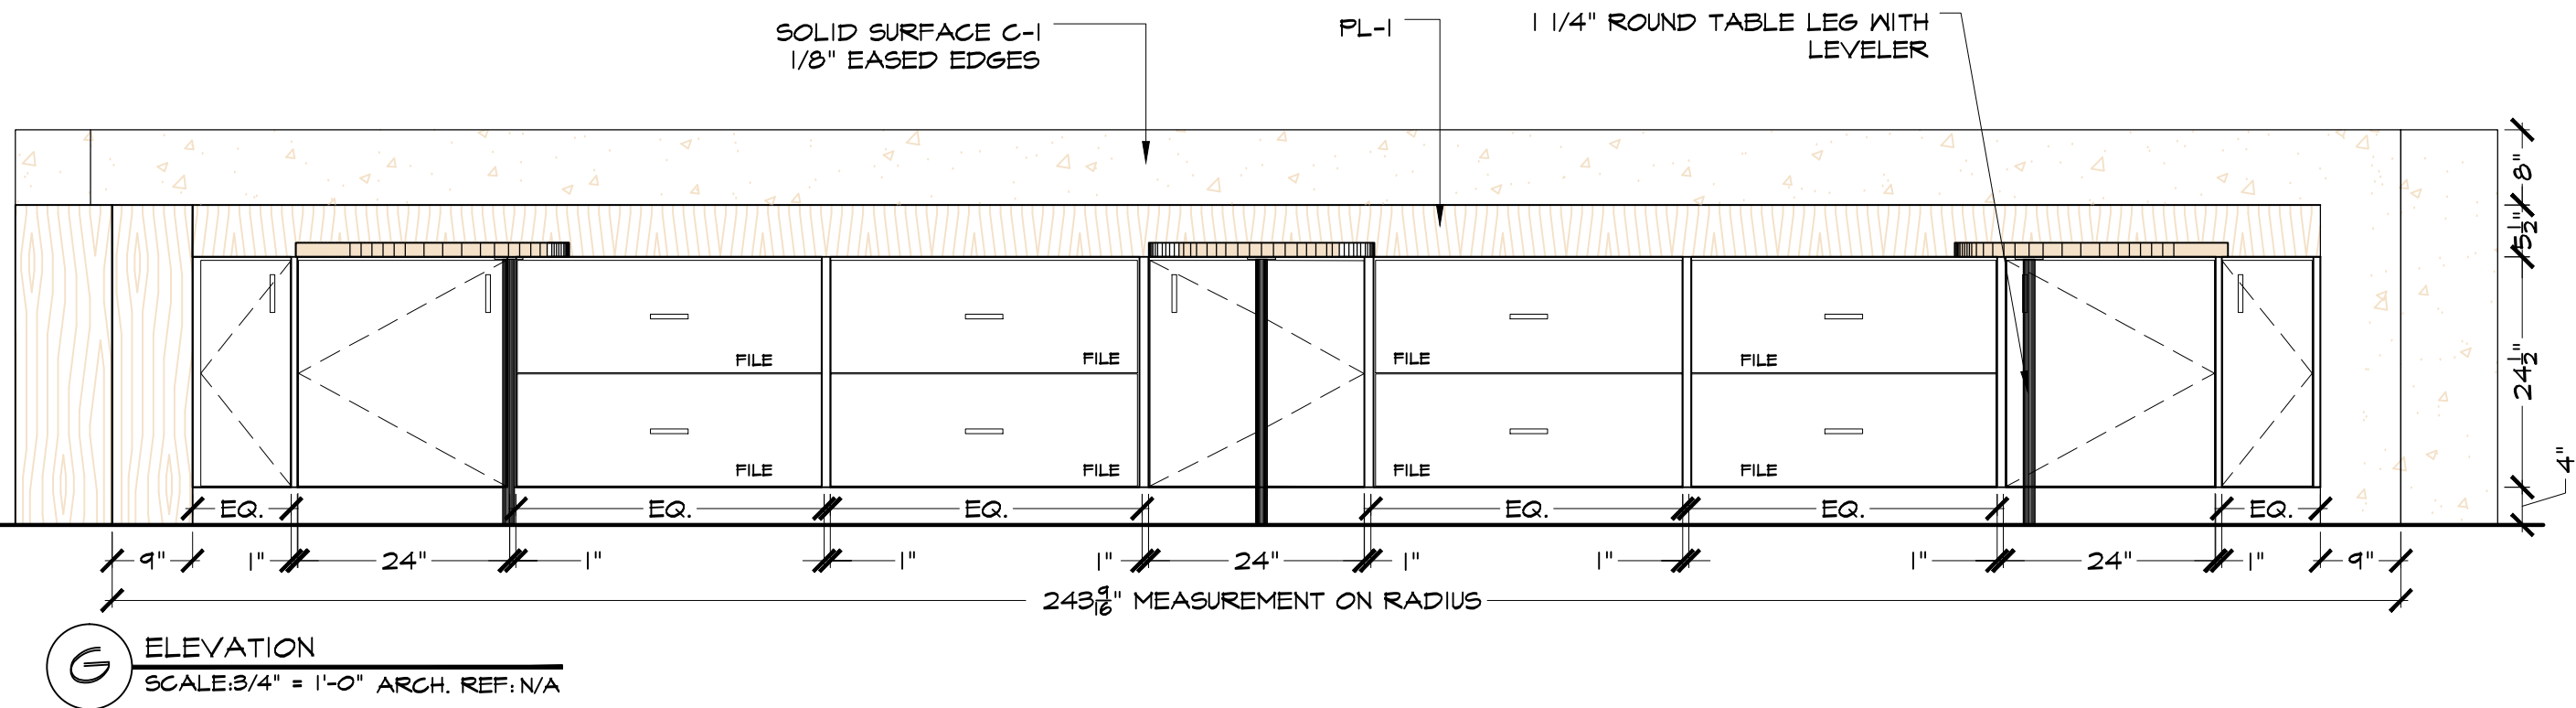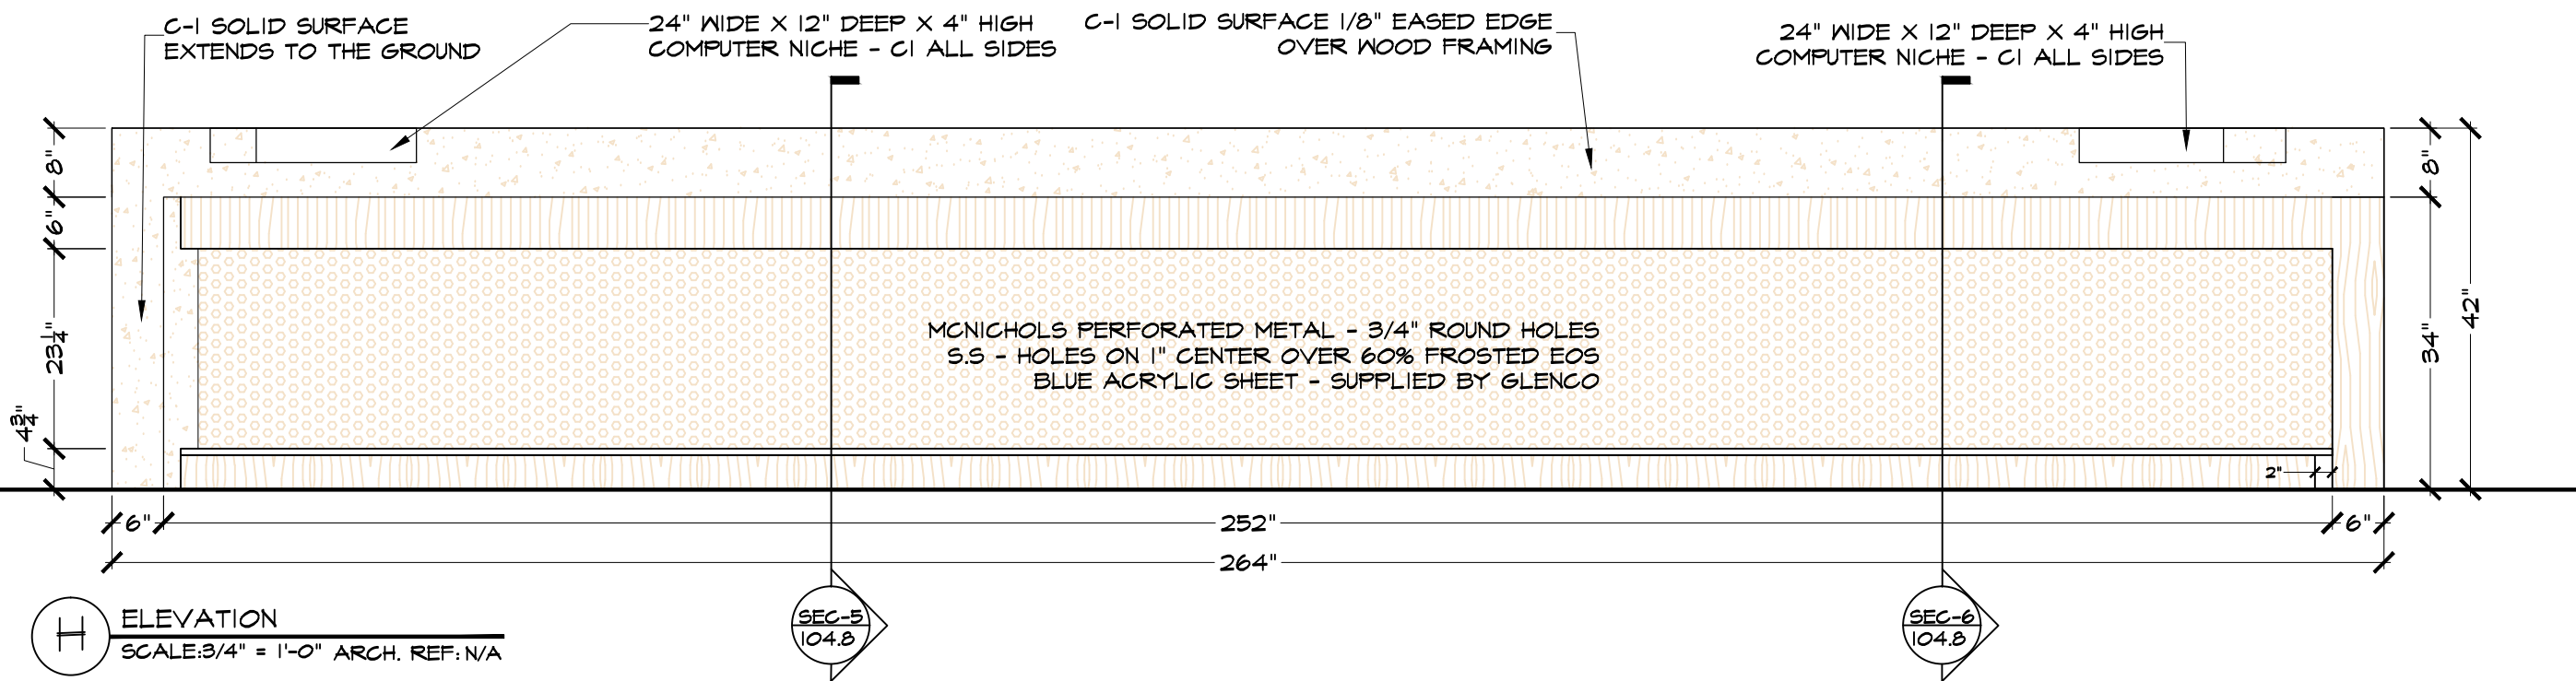


REVISIONS	#


JOB NAME	EOS GYM
DESCRIPTION	TRAINING DESK

HEIRLOOM DESIGN GROUP	VETERAN OWNED BUSINESS
2770 Apopka Blvd, Apopka, FL 32703	
Ph: (407) 735-2242	
Web: www.heirloomdesigngroup.com	

PAUL WAKEFIELD
CHECKED
DATE
12/18/23
SCALE
AS INDICATED
JOB NO.
SHEET
104.4
5 OF 10 SHEETS

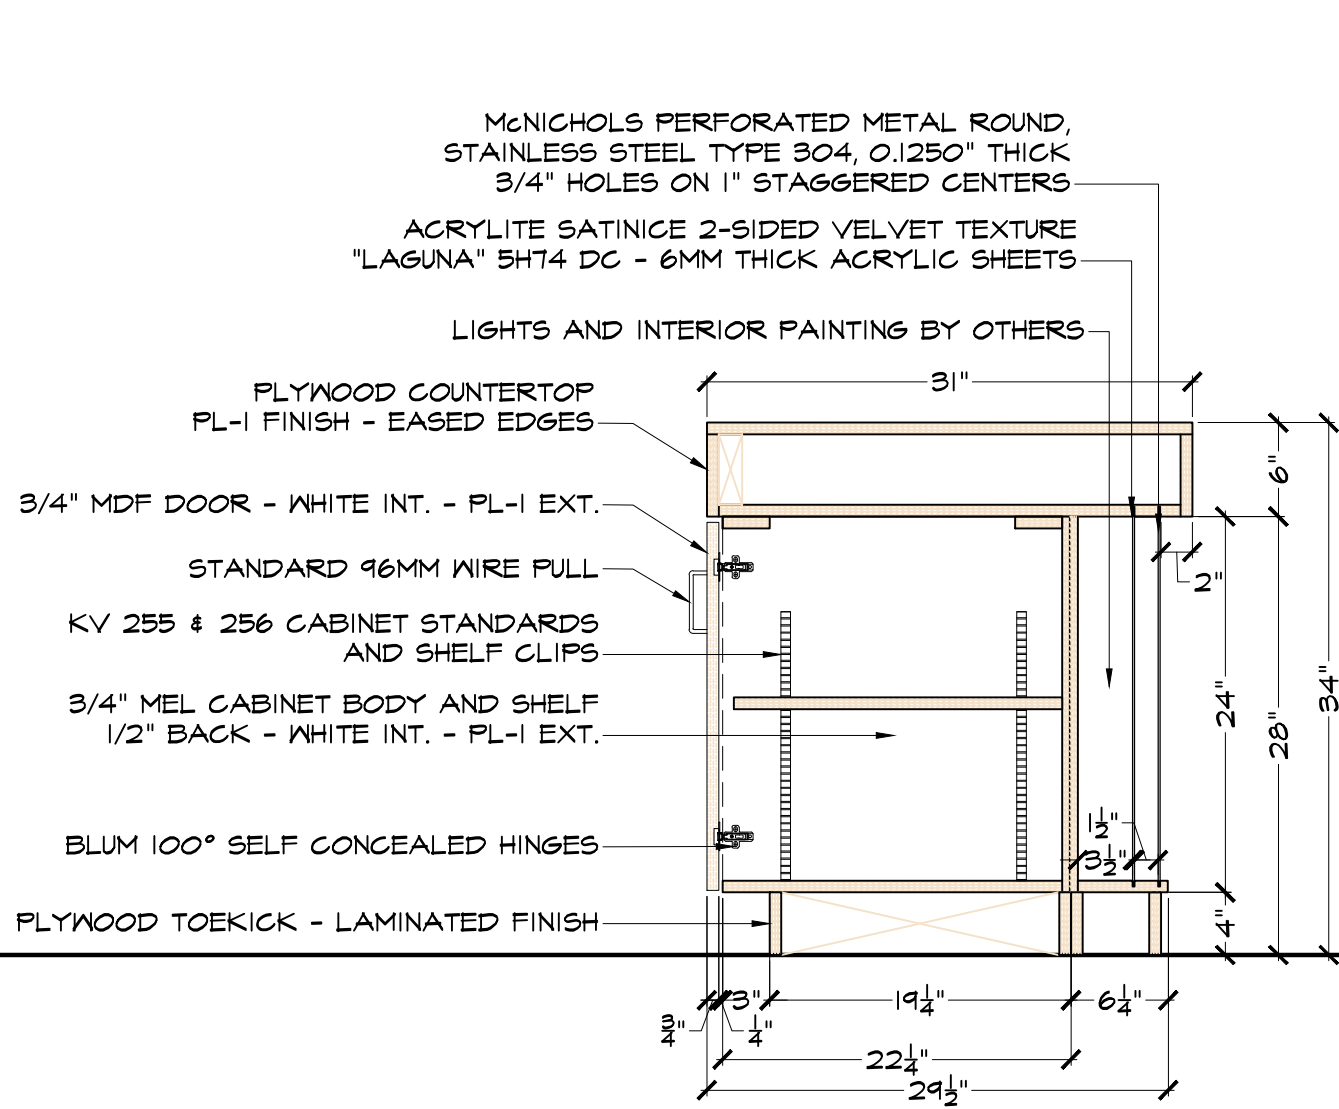

1 SECTION CUT
SCALE: 3/4" = 1'-0" ARCH. REF: 400.3

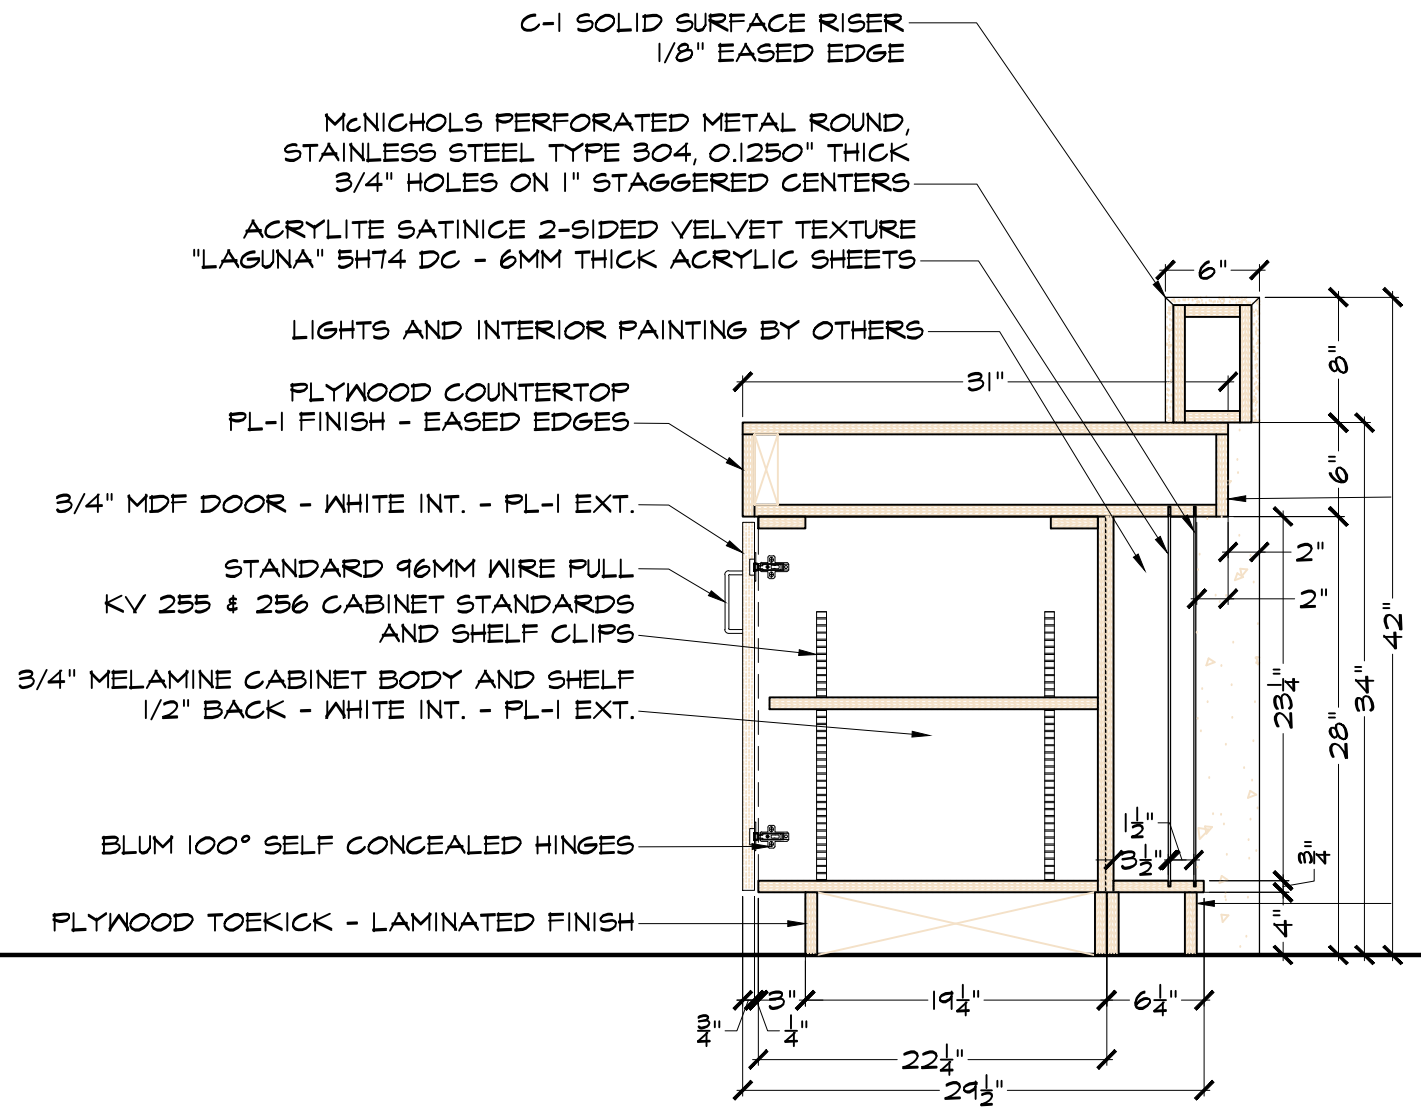

2 SECTION CUT
SCALE: 3/4" = 1'-0" ARCH. REF: 400.3

REVISIONS	#

JOB NAME
EOS GYM

DESCRIPTION
LOBBY / ENTRY SECTIONS

HEIRLOOMDESIGNGROUP

2770 Apopka Blvd, Apopka, FL 32703
Ph: (407) 735-2242
Web: www.heirloomdesigngroup.com

VETERAN OWNED BUSINESS

PAUL WAKEFIELD
CHECKED


DATE
12/18/23

SCALE
AS INDICATED

JOB NO.

SHEET
104.5

6 OF 10 SHEETS

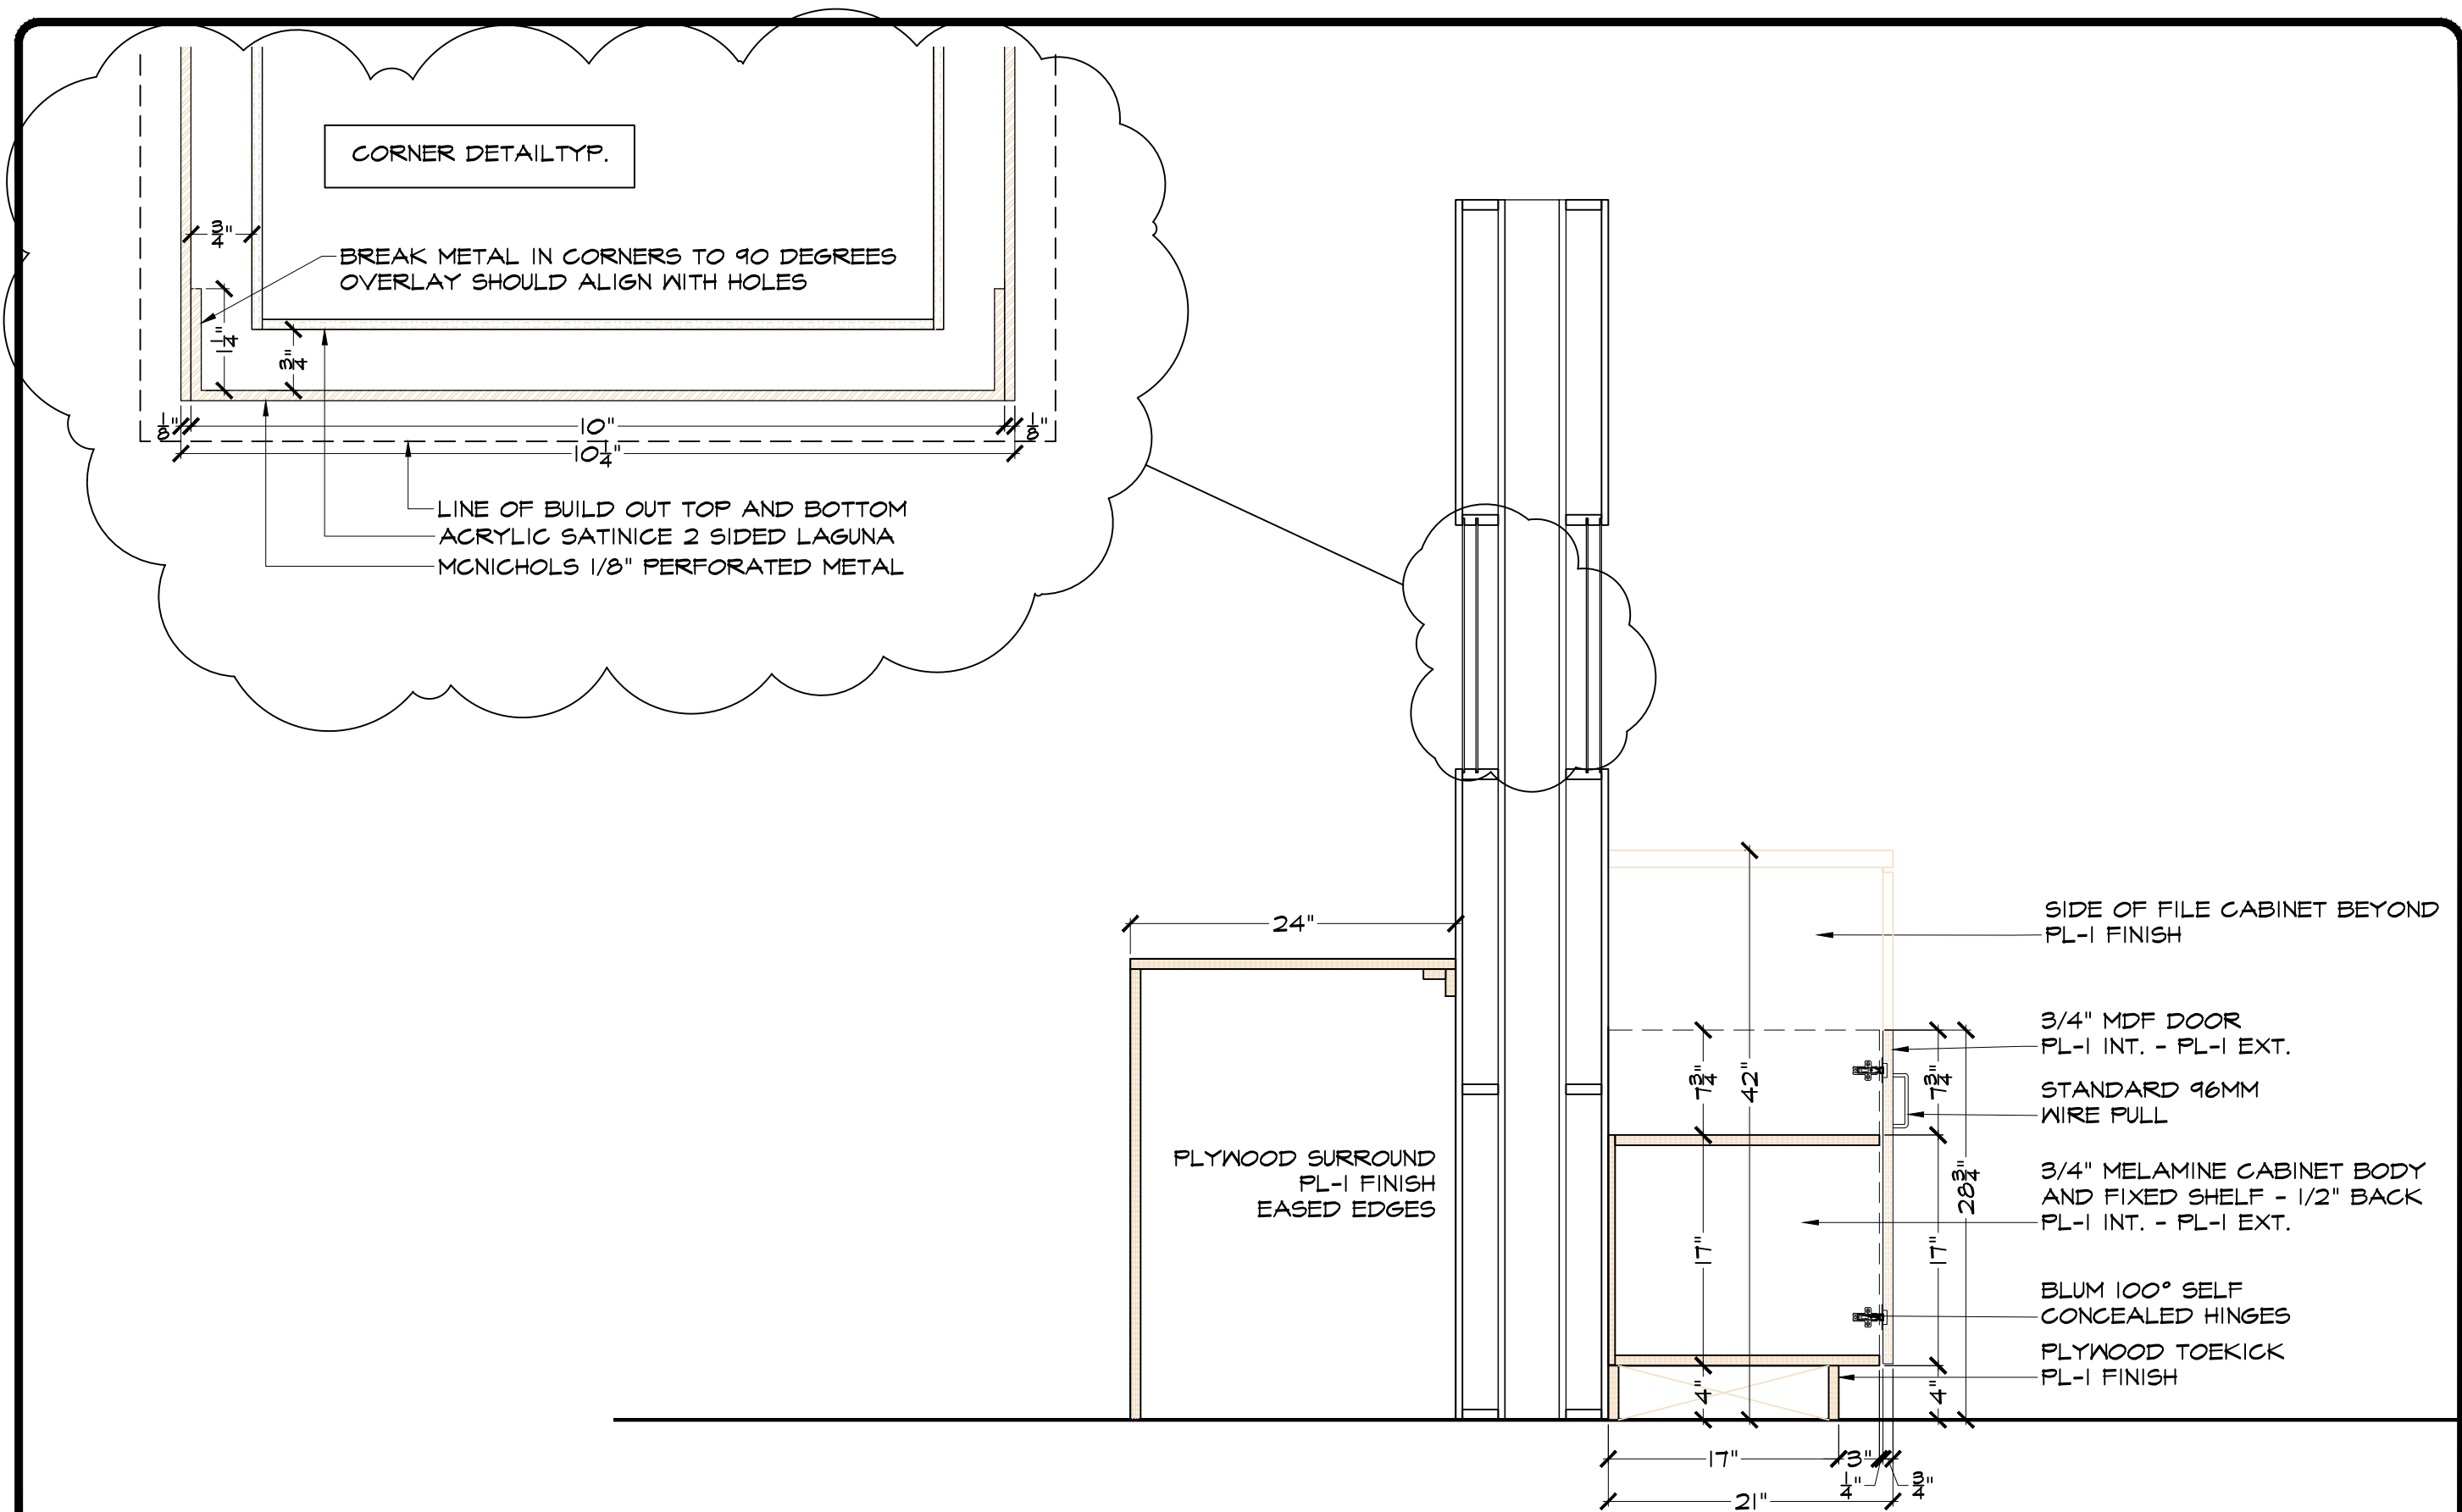

4 ELEVATION
SCALE: 1" = 1'-0" ARCH. REF: N/A

REVISIONS	#

JOB NAME EOS GYM	DESCRIPTION LOBBY / ENTRY SECTIONS
HEIRLOOM DESIGN GROUP	VETERAN OWNED BUSINESS
2770 Apopka Blvd, Apopka, FL 32703 Ph: (407) 735-2242 Web: www.heirloomdesigngroup.com	


PAUL WAKEFIELD CHECKED
DATE 12/18/23
SCALE AS INDICATED
JOB NO.
SHEET 104.6
7 OF 10 SHEETS

REVISIONS	#


JOB NAME EOS GYM	DESCRIPTION LOBBY / ENTRY SECTIONS

HEIRLOOM DESIGN GROUP	VETERAN
	OWNED
	BUSINESS
	2770 Apopka Blvd, Apopka, FL 32703 Ph: (407) 735-2242 Web: www.heirloomdesigngroup.com


PAUL WAKEFIELD
CHECKED
DATE 12/18/23
SCALE AS INDICATED
JOB NO.
SHEET 104.8
9 OF 10 SHEETS

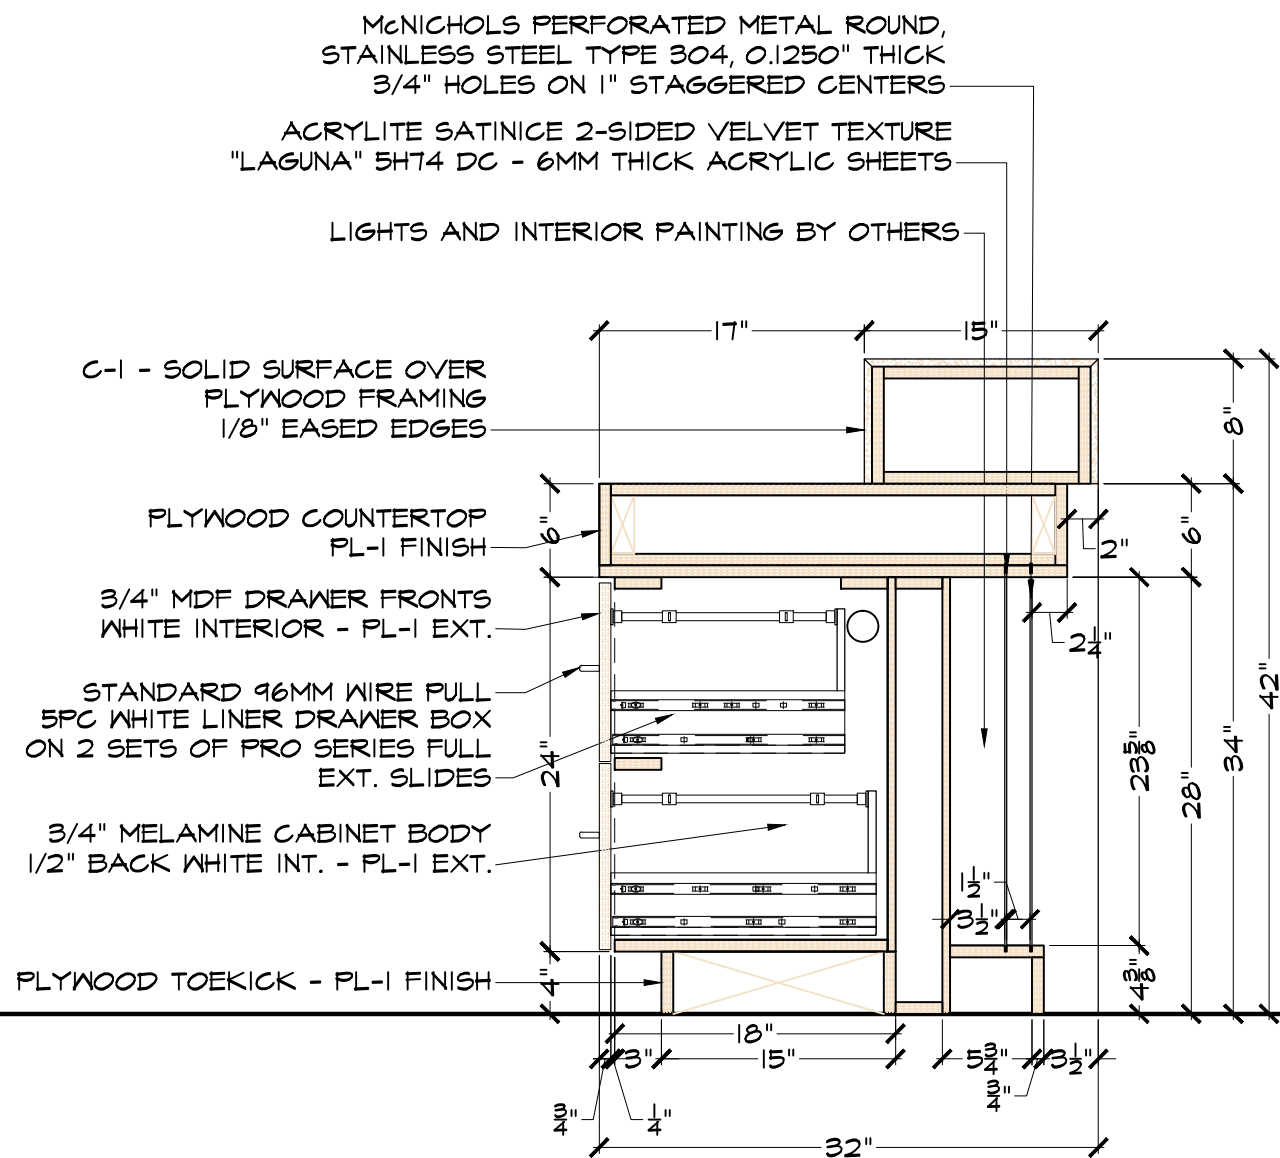


5 SECTION CUT
SCALE: 3/4" = 1'-0" ARCH. REF: 400.5

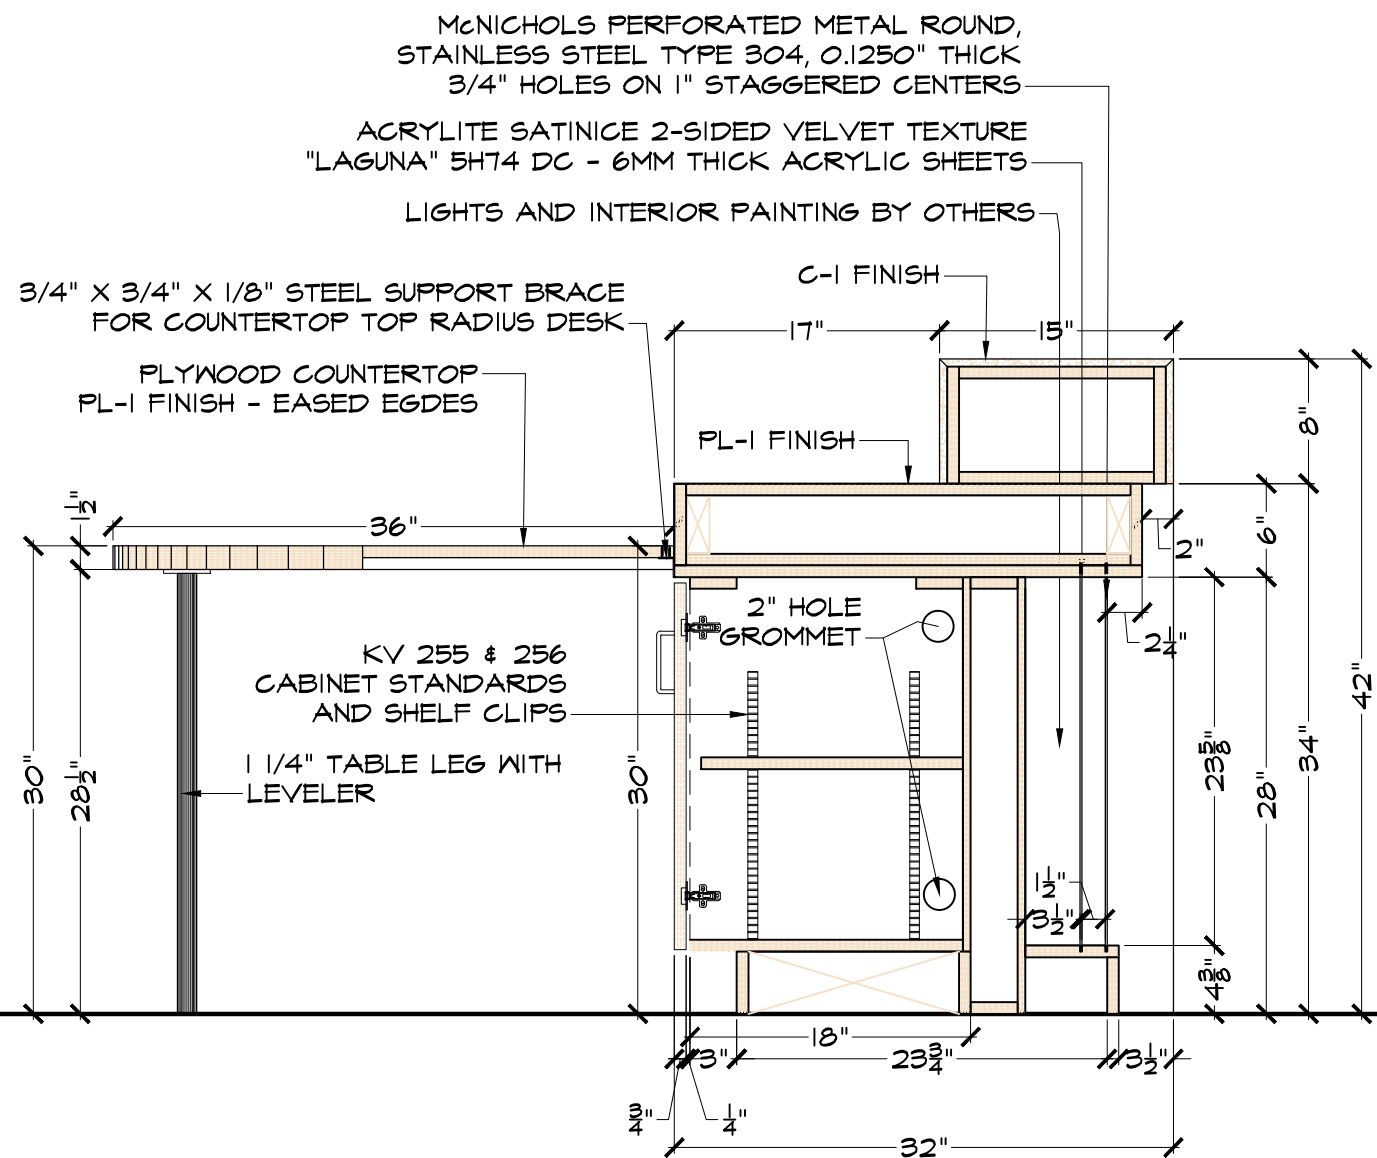

6 SECTION CUT
SCALE: 3/4" = 1'-0" ARCH. REF: 400.5

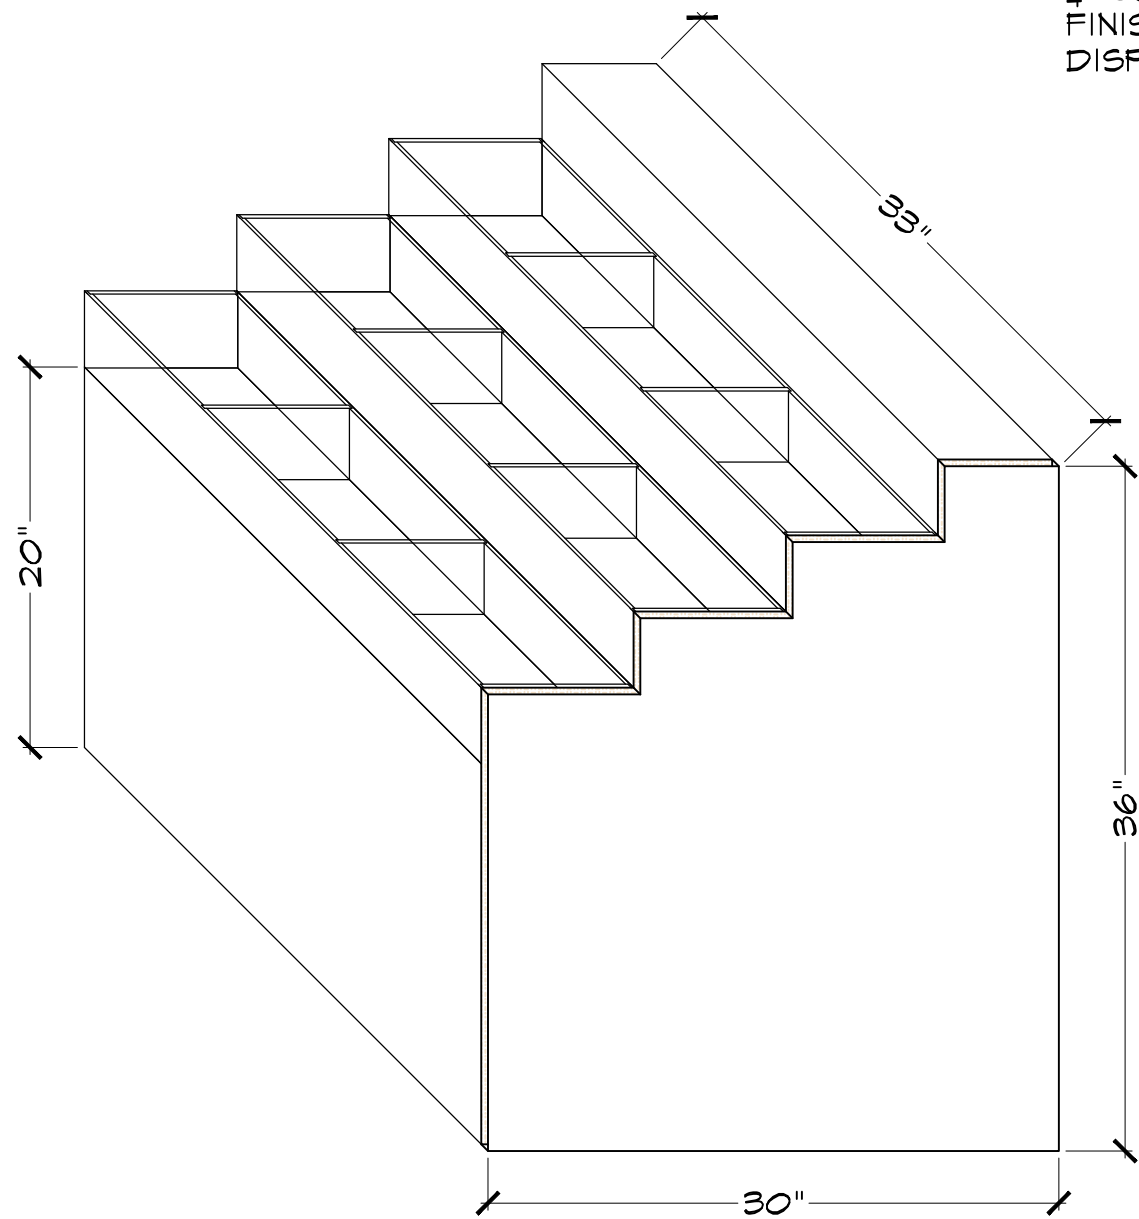


PL-1 ON ALL
1/4" CLEAR PLEXIGLAS TRAYS
FINISH END PANEL AND ALL SIDES OF DISPLAY INCLUDING SIDE THAT ATTACHES TO DESK
DISPLAY IS REMOVABLE TO ACCESS DOOR BEHIND

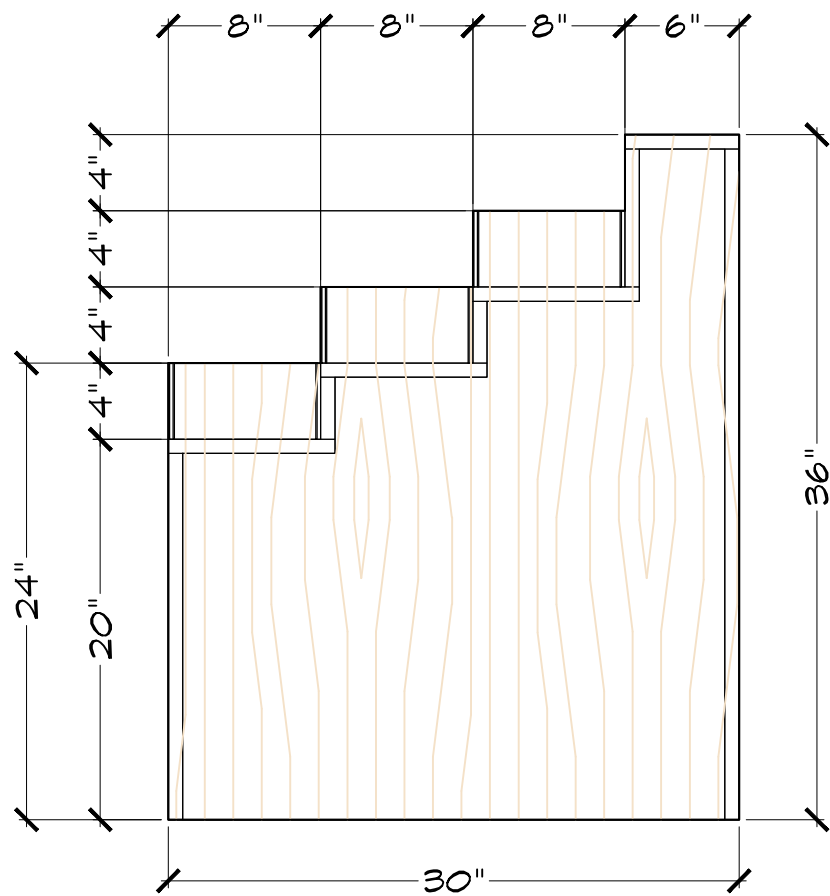

REVISIONS	#

JOB NAME EOS GYM	DESCRIPTION RETAIL DISPLAY	
	HEIRLOOMDESIGNGROUP	VETERAN OWNED BUSINESS
2770 Apopka Blvd, Apopka, FL 32703 Ph: (407) 735-2242 Web: www.heirloomdesigngroup.com		

PAUL WAKEFIELD CHECKED
DATE 12/18/23
SCALE AS INDICATED
JOB NO.
SHEET 104.9
10 OF 10 SHEETS

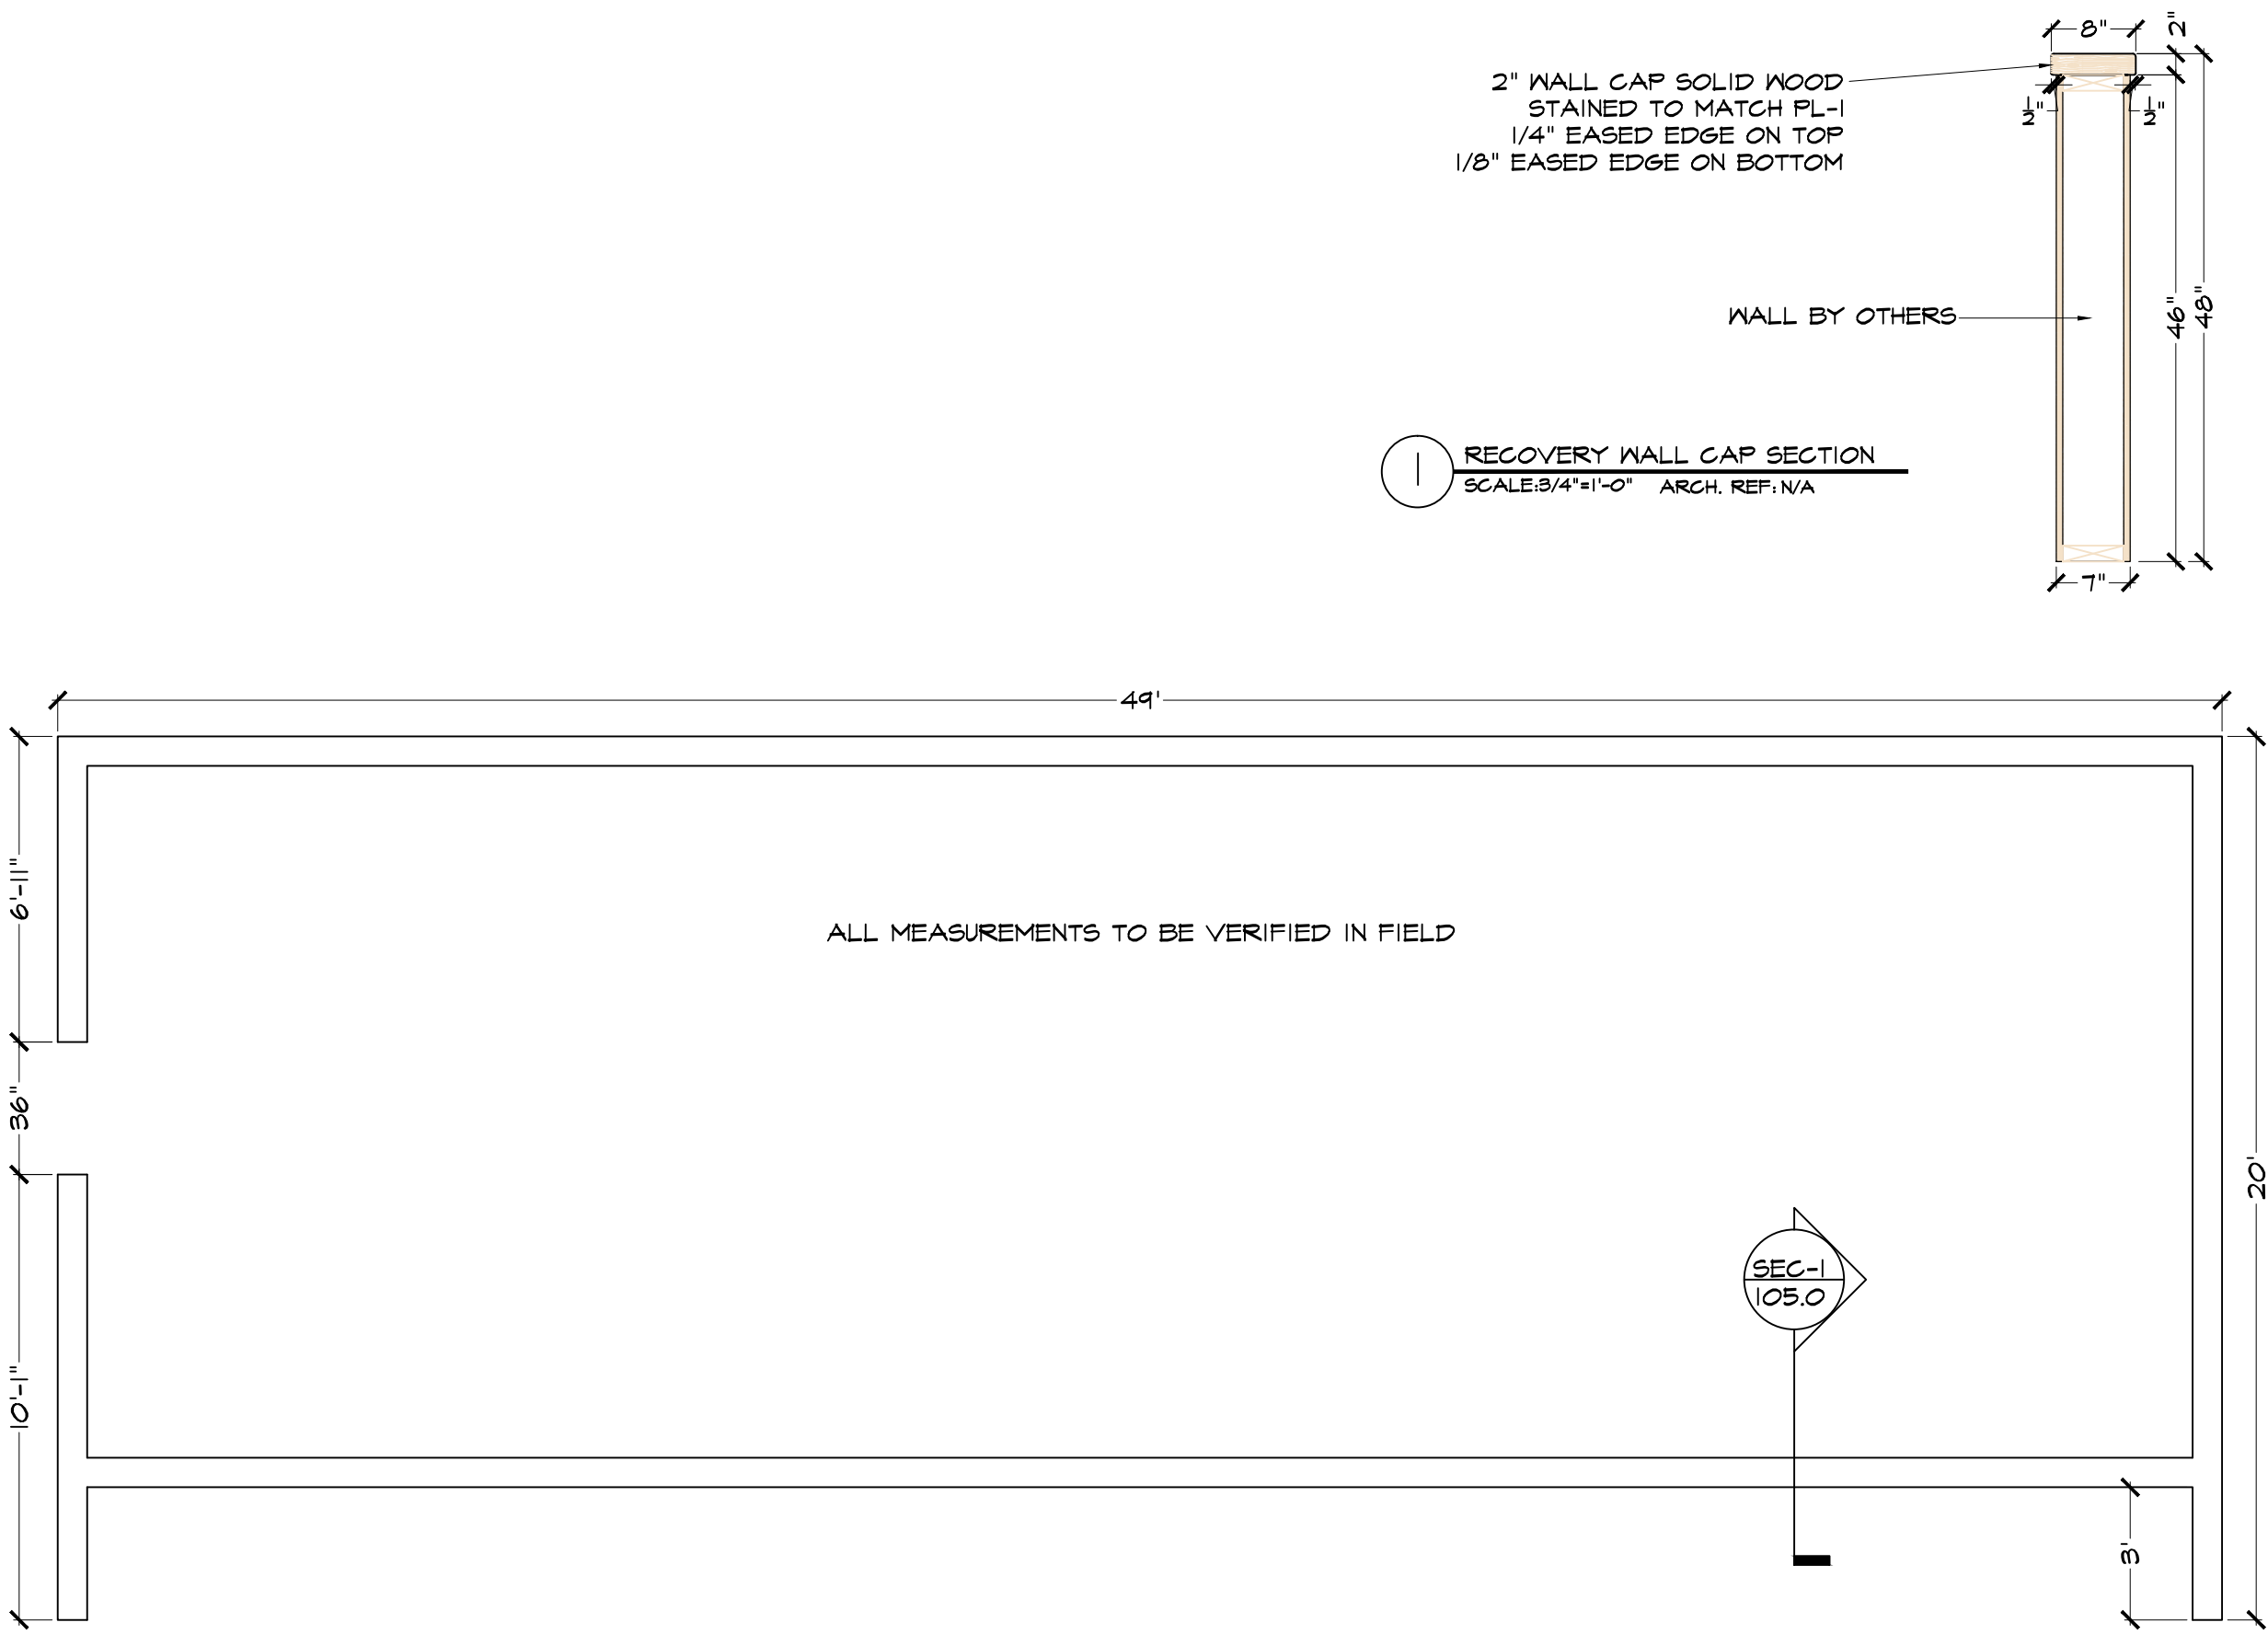

1 RECOVERY WALL CAP SECTION
SCALE: 3/4" = 1'-0" ARCH. REF: N/A



RECOVERY CIRCUIT TRAINING

SCALE: 1/4" = 1'-0" ARCH. REF: 2/A403


REVISIONS	#

JOB NAME EOS GYM	DESCRIPTION RECOVERY CIRCUIT TRAINING
HEIRLOOM DESIGN GROUP 2770 Apopka Blvd, Apopka, FL 32703 Ph: (407) 735-2242 Web: www.heirloomdesigngroup.com	VETERAN OWNED BUSINESS

PAUL WAKEFIELD CHECKED
DATE 12/18/23
SCALE AS INDICATED
JOB NO.
SHEET 105.0
1 OF 1 SHEETS

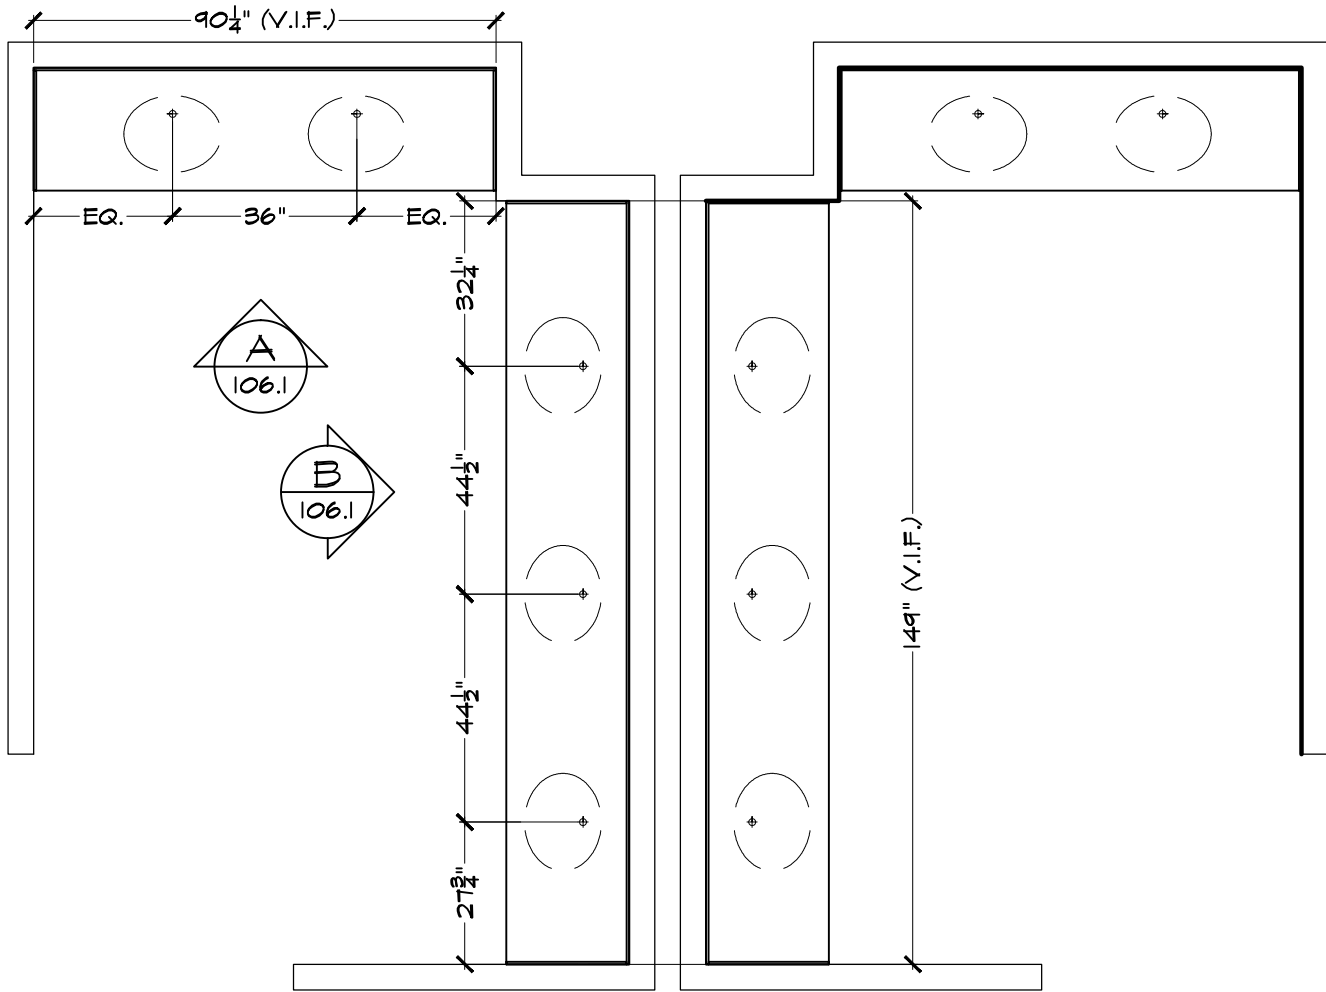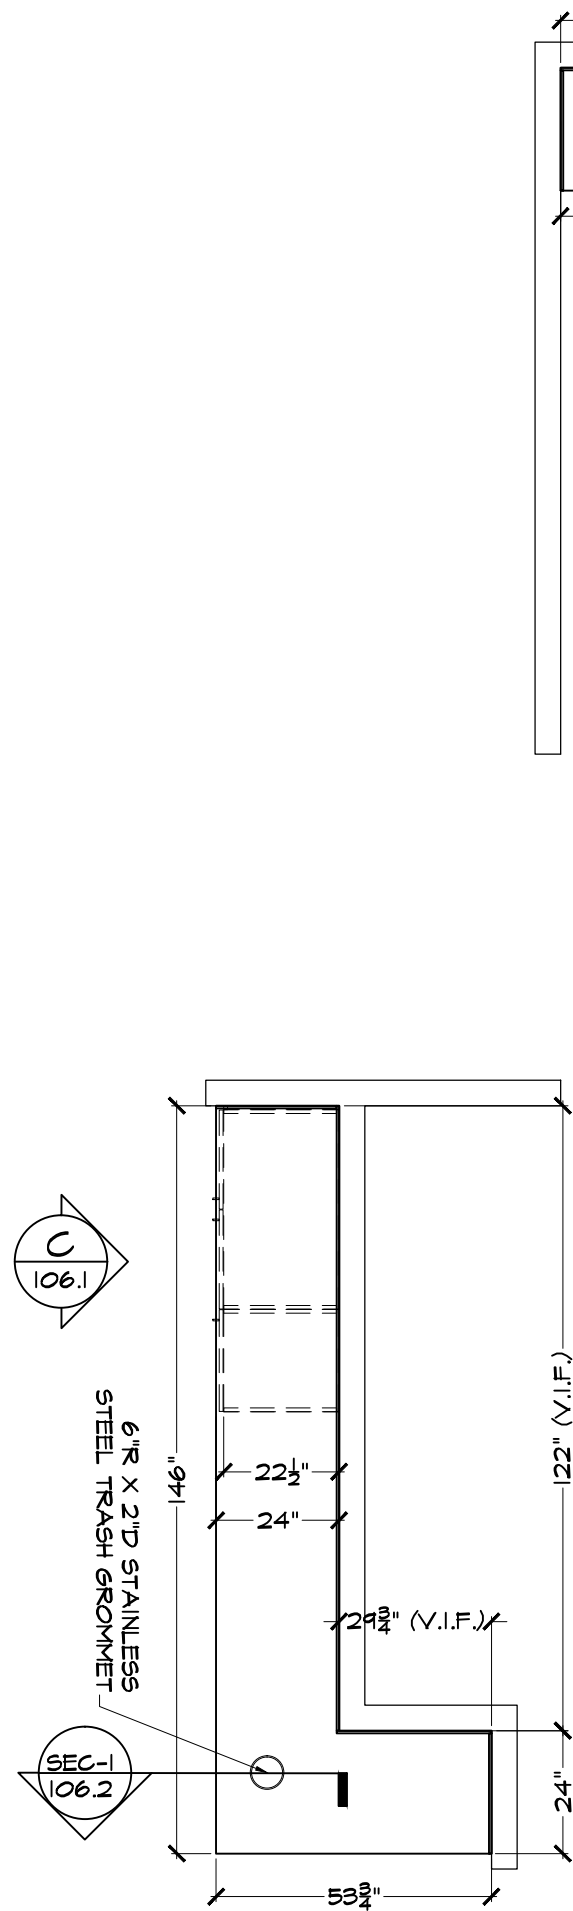

LOCKER ROOM PLAN
SCALE: 3/8" = 1'-0" ARCH. REF: I/A402

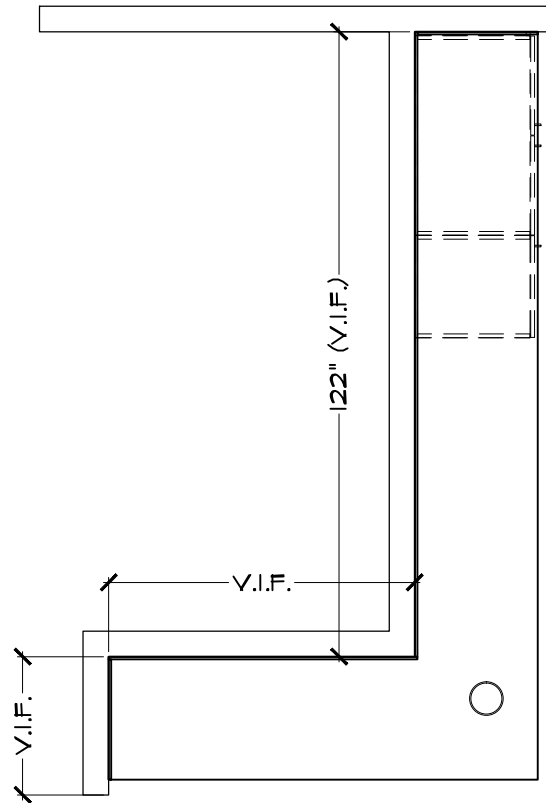

REVISIONS	#

JOB NAME	DESCRIPTION
EOS GYM	LOCKER ROOM


HEIRLOOM DESIGN GROUP	VETERAN OWNED BUSINESS
2770 Apopka Blvd, Apopka, FL 32703	
Ph: (407) 735-2242	
Web: www.heirloomdesigngroup.com	

PAUL WAKEFIELD
CHECKED
DATE
12/18/23
SCALE
AS INDICATED
JOB NO.
SHEET
106.0
1 OF 4 SHEETS


REVISIONS	#

JOB NAME EOS GYM	DESCRIPTION LOCKER ROOM	
	VETERAN OWNED BUSINESS	
HEIRLOOMDESIGNGROUP 2770 Apopka Blvd, Apopka, FL 32703 Ph: (407) 735-2242 Web: www.heirloomdesigngroup.com		


PAUL WAKEFIELD CHECKED	
DATE 12/18/23	SHEET 106.1
SCALE AS INDICATED	
JOB NO.	2 OF 4 SHEETS

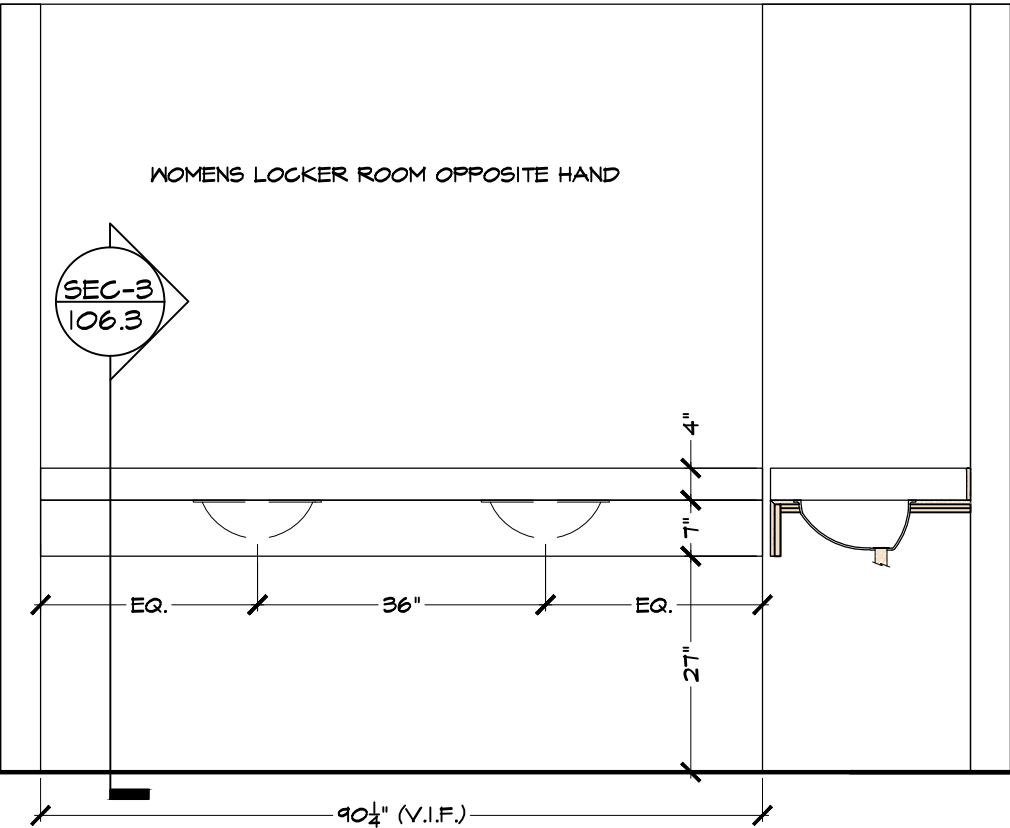

A MENS LOCKER RM 16 ELEVATION
SCALE:1/2" = 1'-0" ARCH. REF: 9/A417

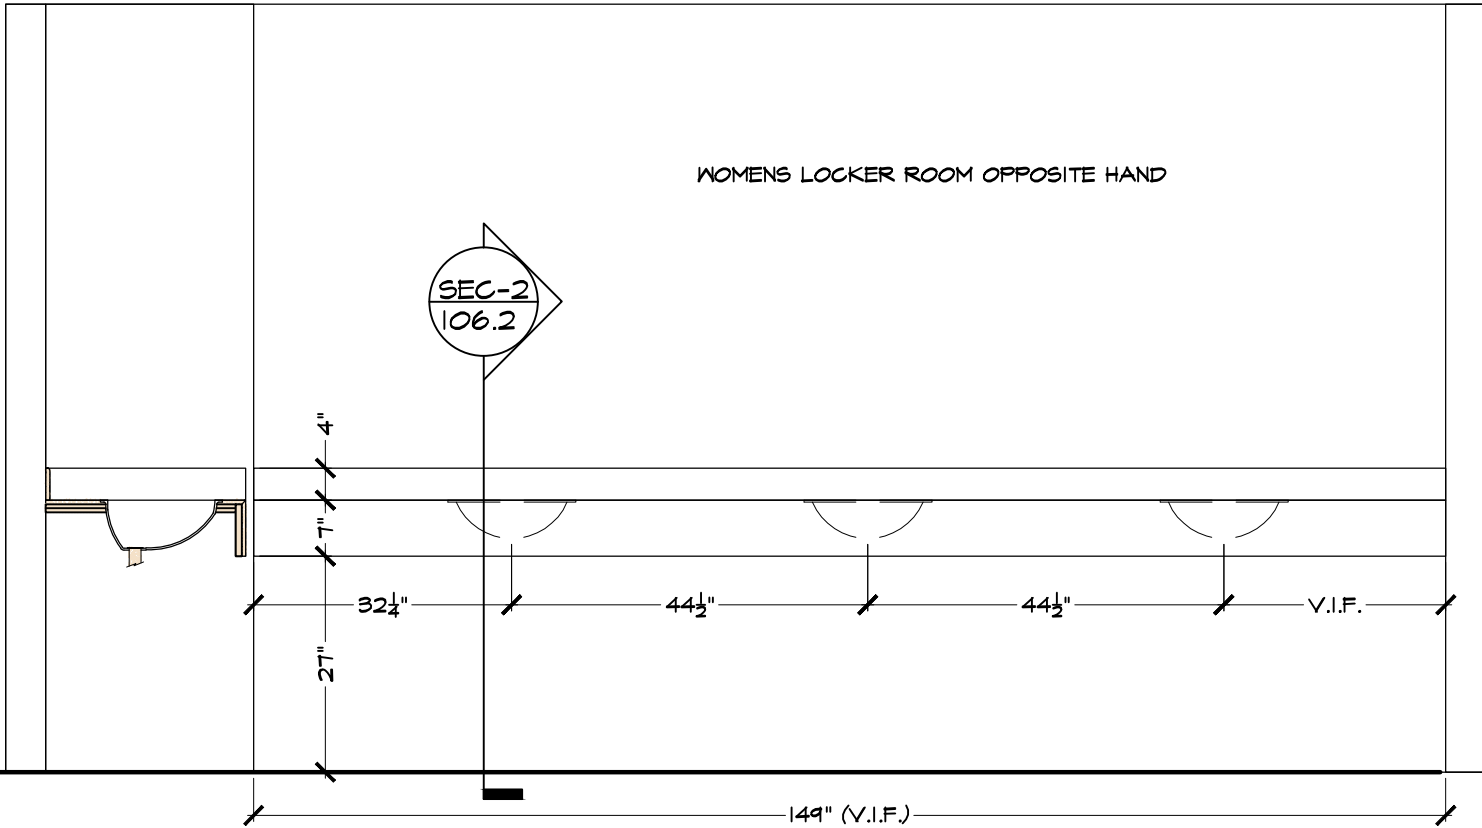

B MENS LOCKER RM 17 ELEVATION
SCALE:1/2" = 1'-0" ARCH. REF: 10/A417

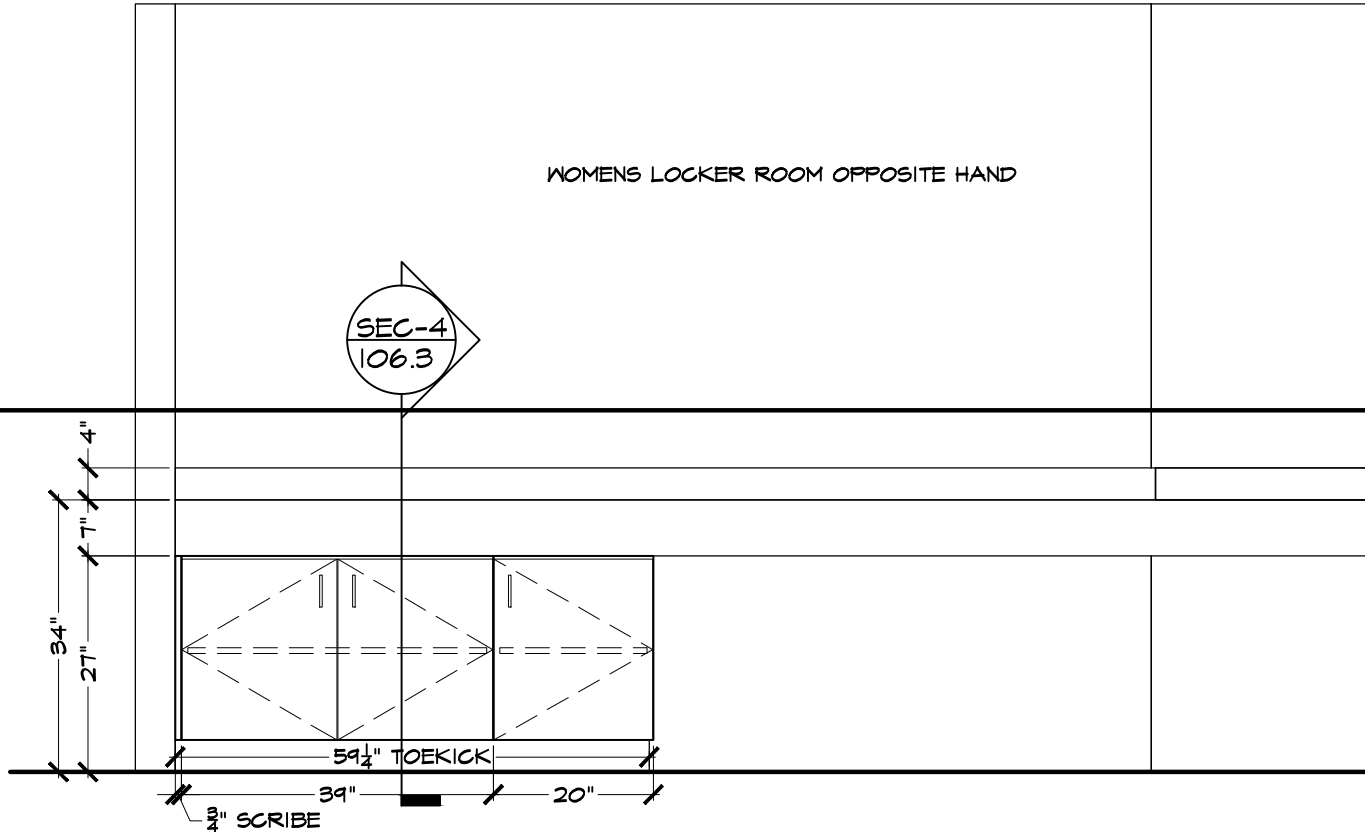


C MENS LOCKER RM 5 ELEVATION
SCALE:1/2" = 1'-0" ARCH. REF: 13/A416


REVISIONS	#

JOB NAME EOS GYM	DESCRIPTION LOCKER ROOM	
	HEIRLOOMDESIGNGROUP	VETERAN OWNED BUSINESS
2770 Apopka Blvd, Apopka, FL 32703 Ph: (407) 735-2242 Web: www.heirloomdesigngroup.com		

PAUL WAKEFIELD CHECKED	
DATE	12/18/23
SCALE	AS INDICATED
JOB NO.	
SHEET	106.2
3 OF 4 SHEETS	

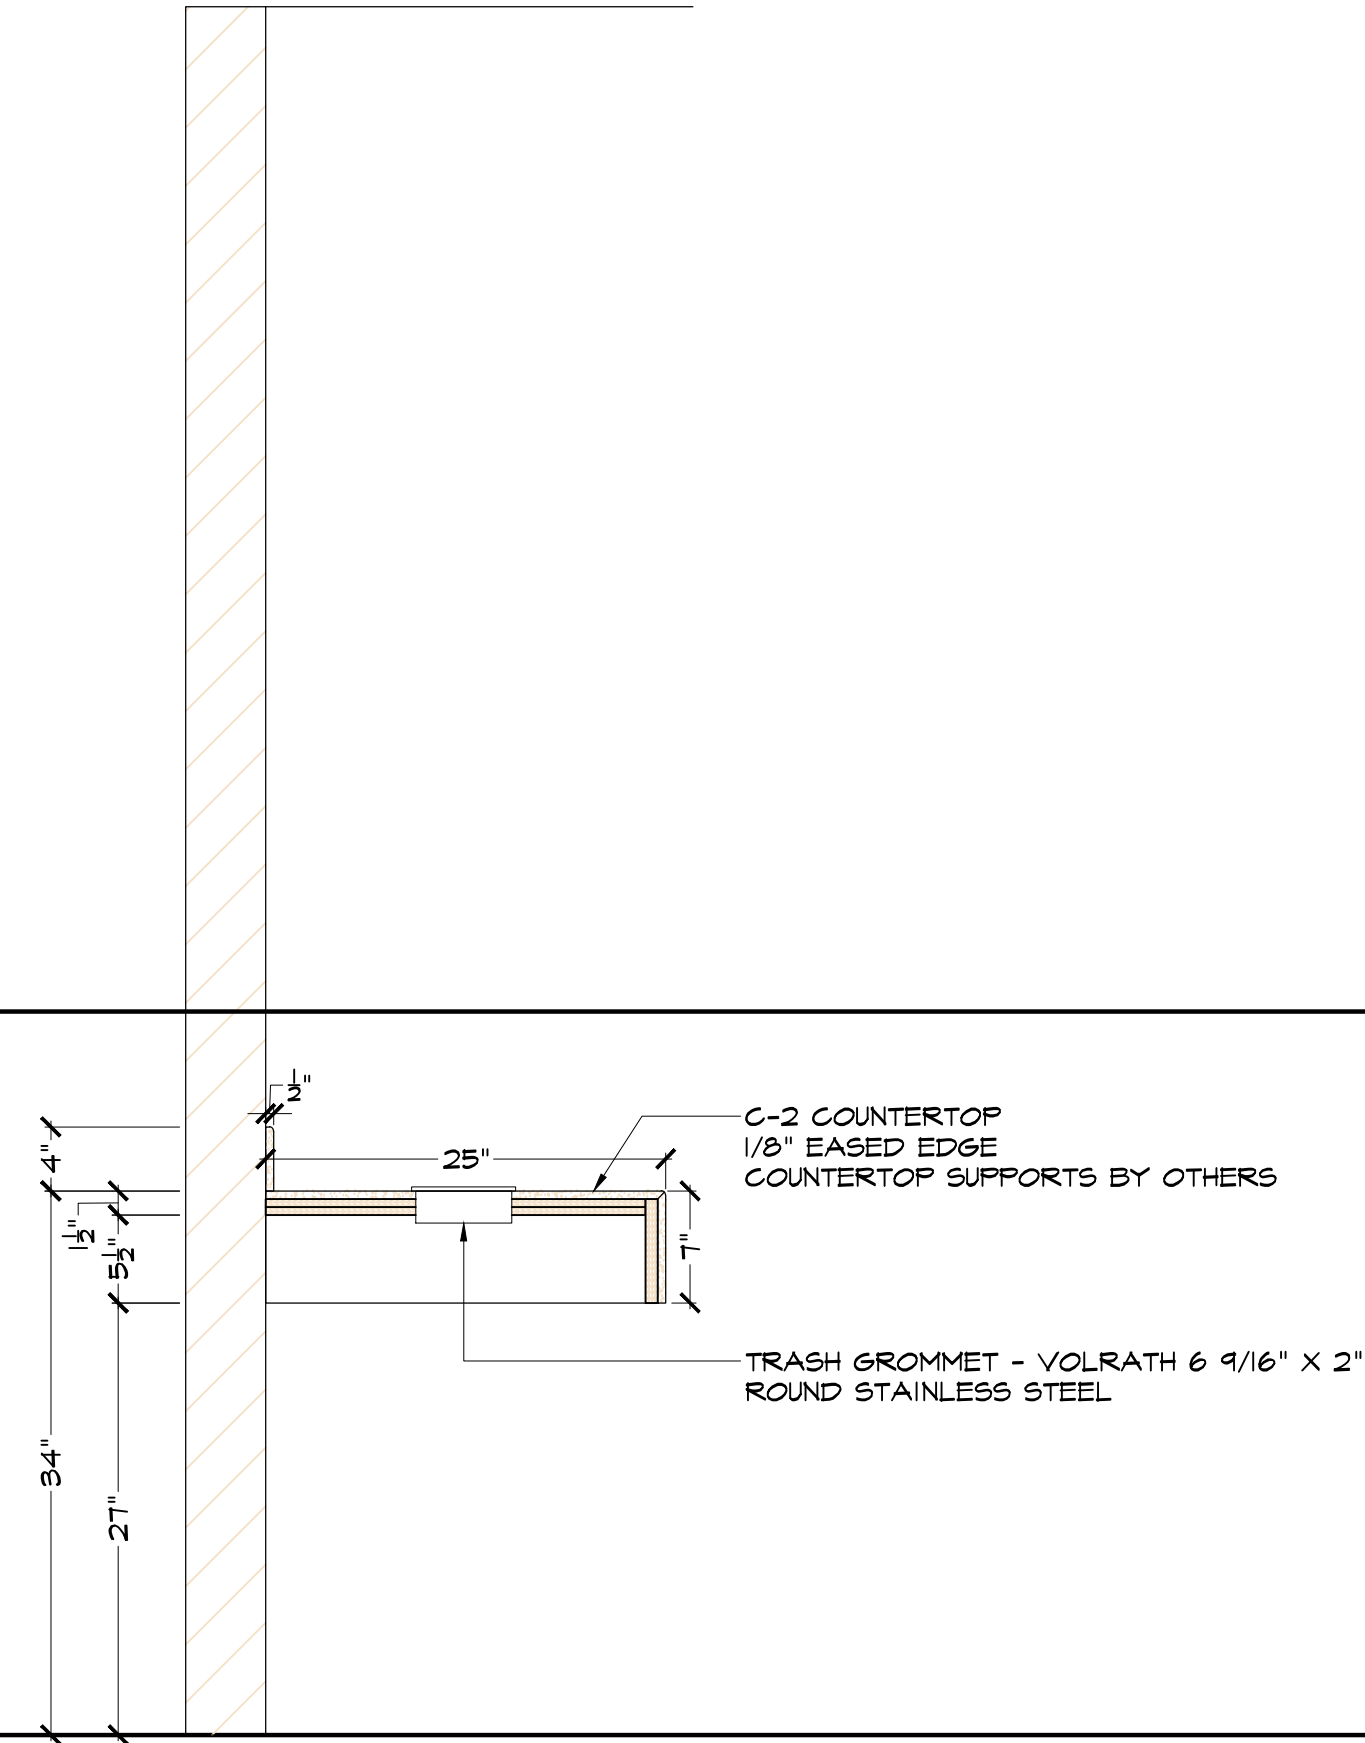

1 LOCKER ROOM SECTION
SCALE: 1" = 1'-0" ARCH. REF: N/A

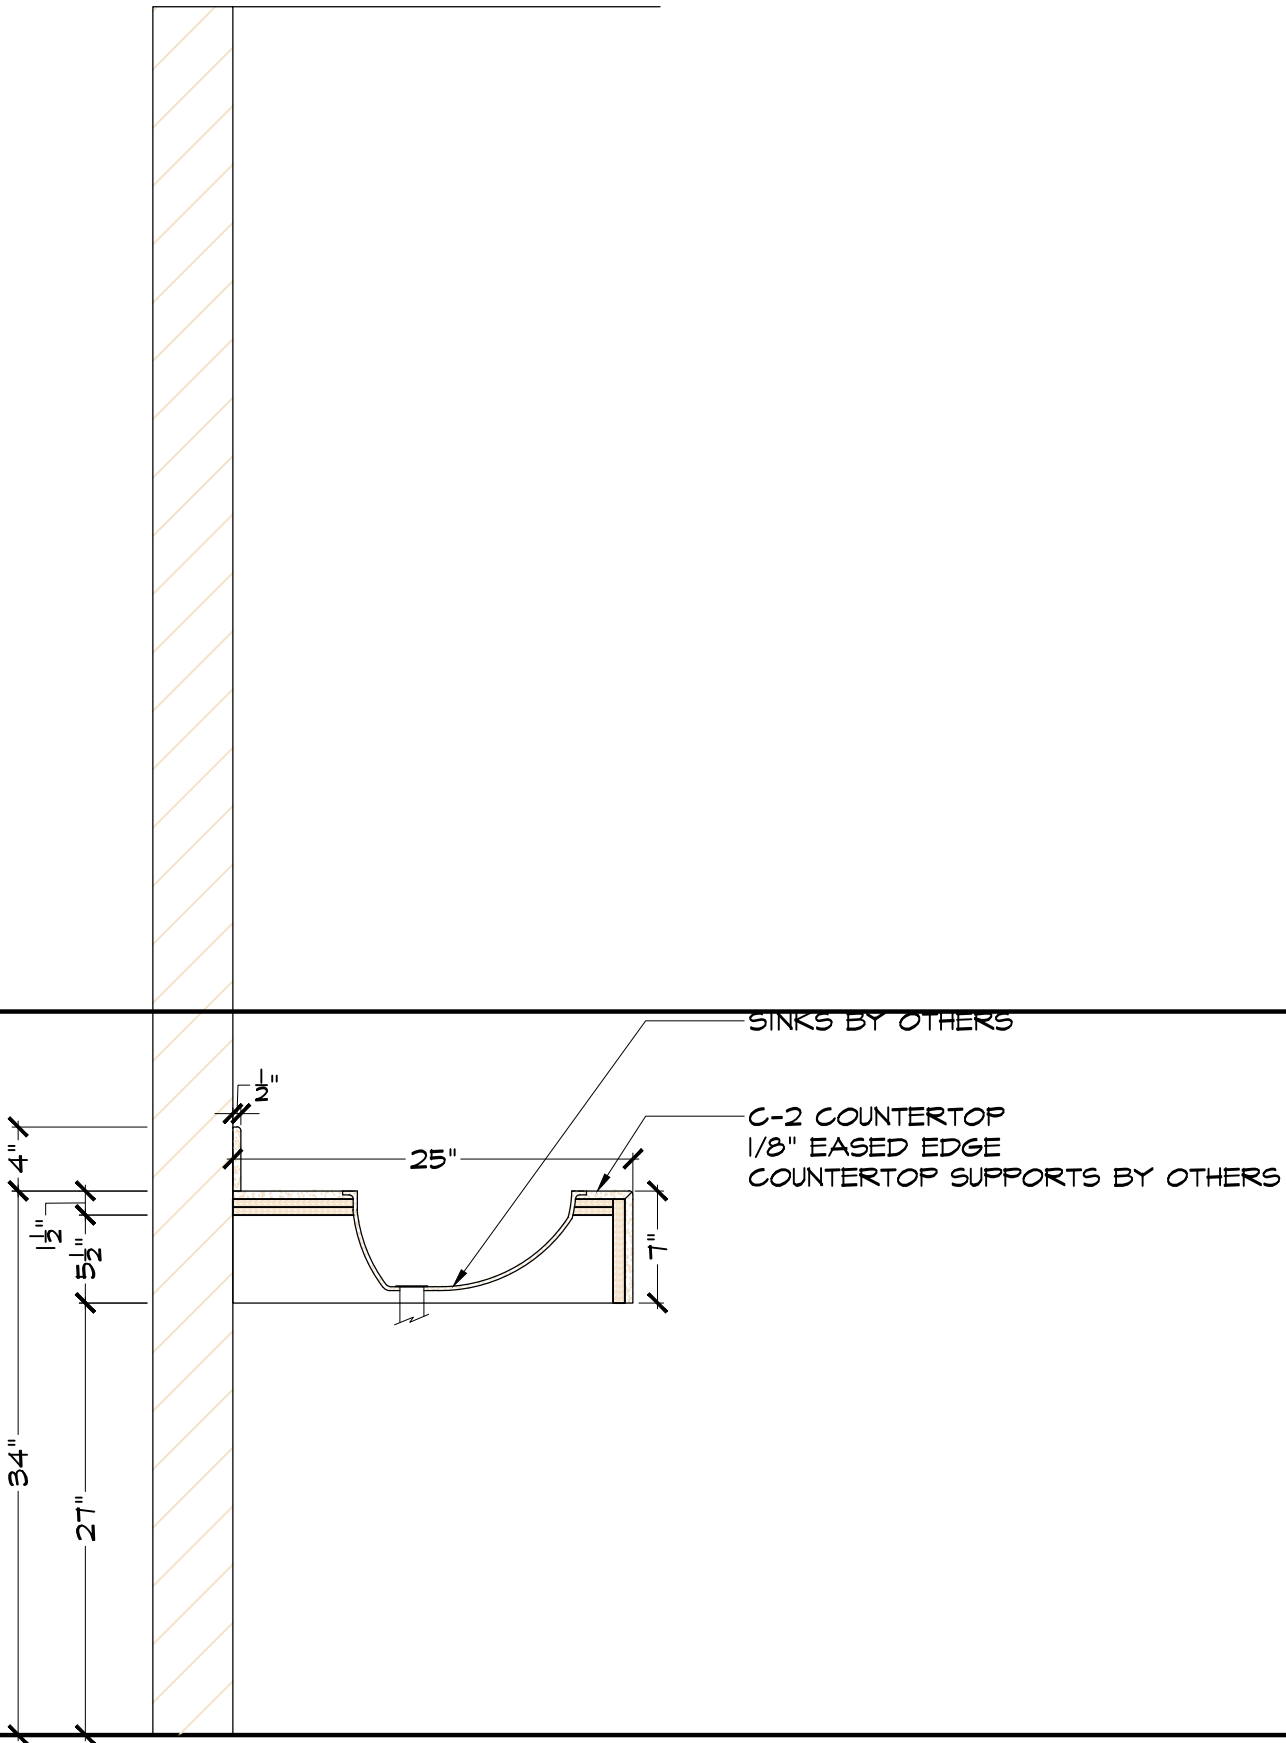


2 LOCKER ROOM SECTION
SCALE: 1" = 1'-0" ARCH. REF: N/A

REVISIONS	#


JOB NAME	DESCRIPTION
EOS GYM	LOCKER ROOM

HEIRLOOM DESIGN GROUP	VETERAN OWNED BUSINESS
2770 Apopka Blvd, Apopka, FL 32703	
Ph: (407) 735-2242	
Web: www.heirloomdesigngroup.com	


PAUL WAKEFIELD
CHECKED
DATE
12/18/23
SCALE
AS INDICATED
JOB NO.
SHEET
106.3
4 OF 4 SHEETS

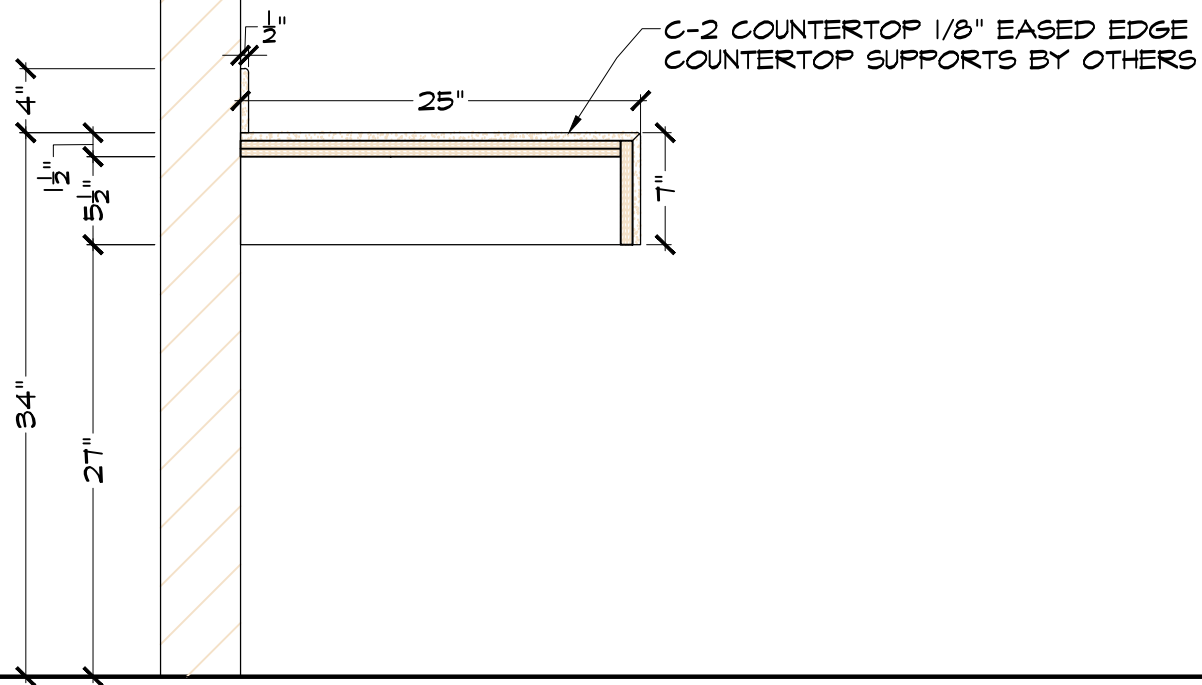

3 LOCKER ROOM SECTION
SCALE: 1" = 1'-0" ARCH. REF: N/A

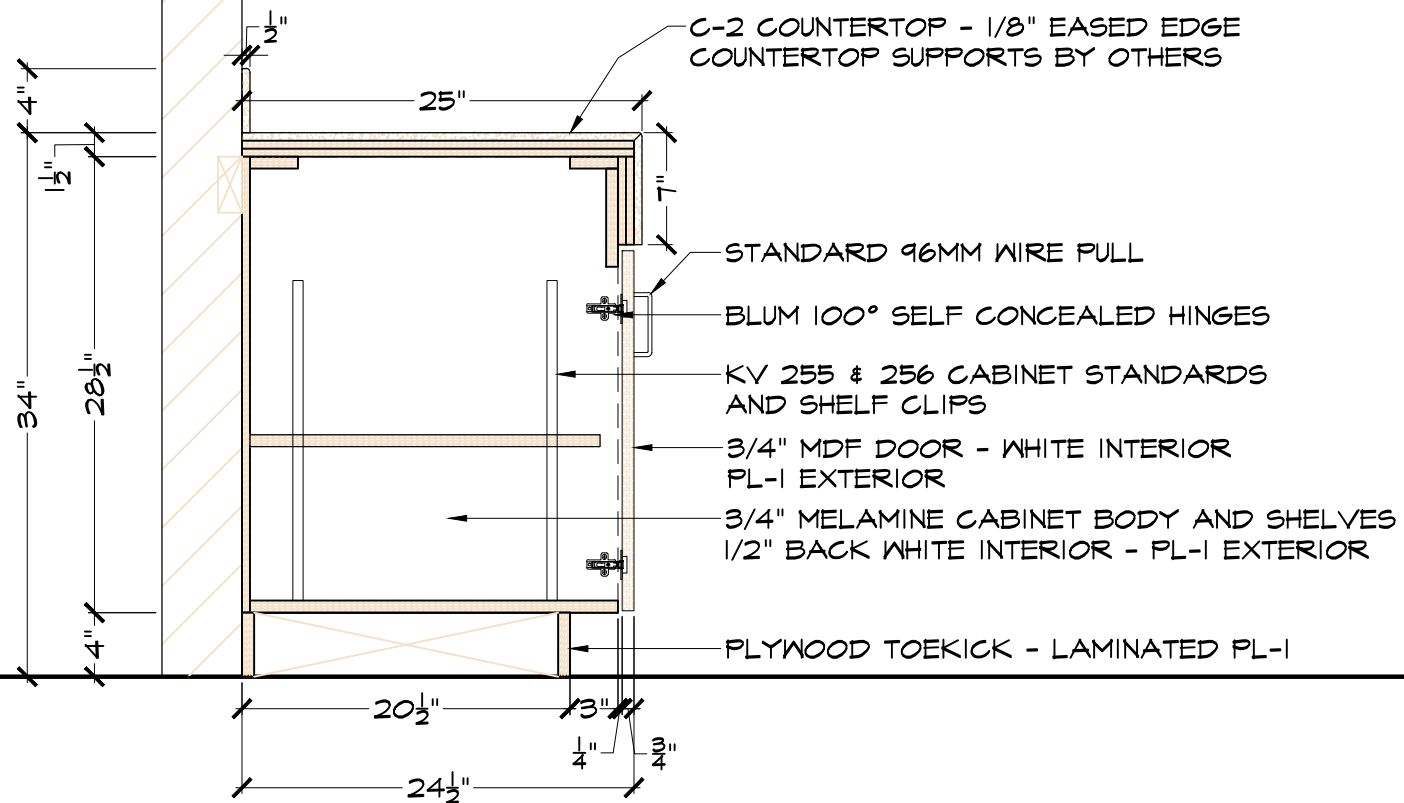

4 LOCKER ROOM SECTION
SCALE: 1" = 1'-0" ARCH. REF: N/A

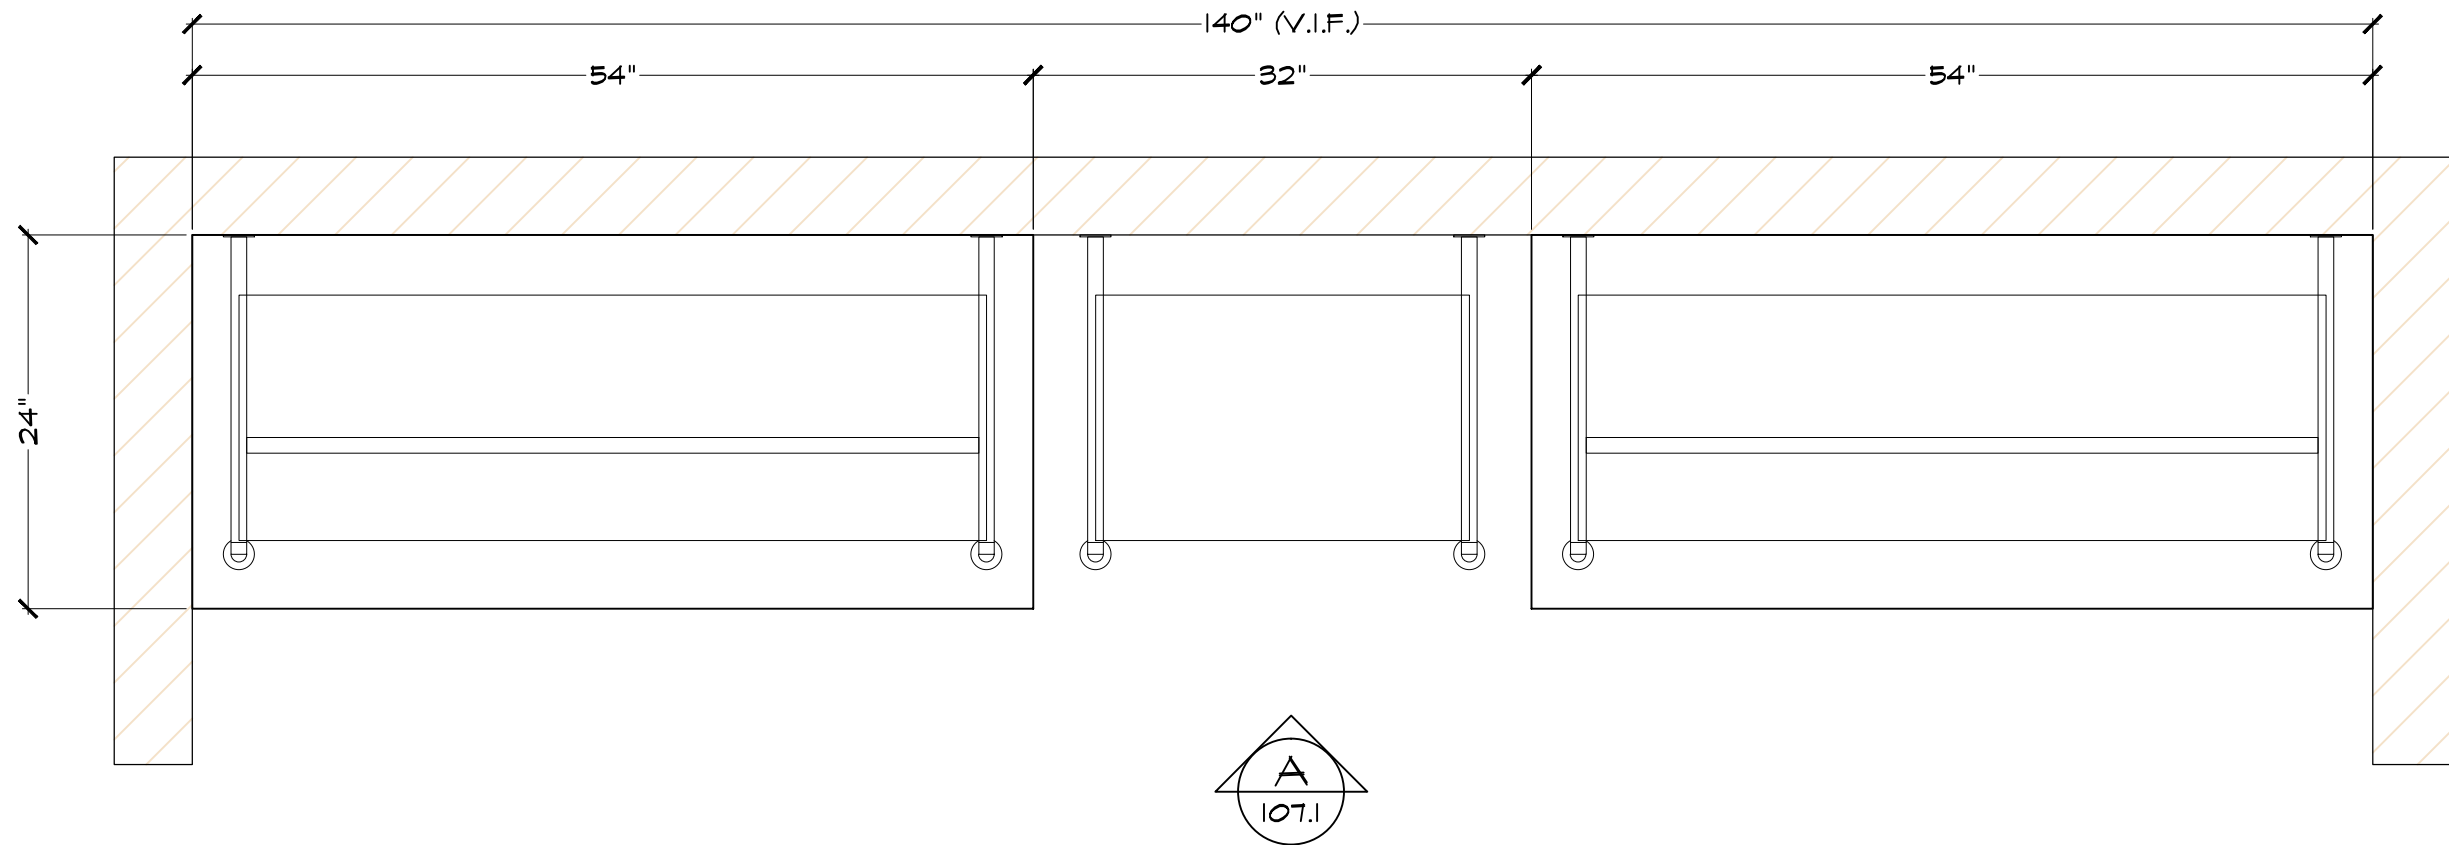

SUPPLEMENT / RETAIL SALES AREA
SCALE: 1" = 1'-0" ARCH. REF: 1/A404A



REVISIONS	#


JOB NAME EOS GYM	DESCRIPTION RETAIL DISPLAY	
	HEIRLOOM DESIGN GROUP	VETERAN OWNED BUSINESS
2770 Apopka Blvd, Apopka, FL 32703 Ph: (407) 735-2242 Web: www.heirloomdesigngroup.com		

PAUL WAKEFIELD
CHECKED
DATE 12/18/23
SCALE AS INDICATED
JOB NO.
SHEET 107.0
1 OF 3 SHEETS

REVISIONS	#

JOB NAME EOS GYM	DESCRIPTION RETAIL DISPLAY	
	<div> <div>HEIRLOOMDESIGNGROUP</div> <div> 2770 Apopka Blvd, Apopka, FL 32703 Ph: (407) 735-2242 Web: www.heirloomdesigngroup.com </div> </div> <div> <div>VETERAN OWNED BUSINESS</div> </div>	


PAUL WAKEFIELD CHECKED	
DATE 12/18/23	SHEET 107.1
SCALE AS INDICATED	
JOB NO.	2 OF 3 SHEETS

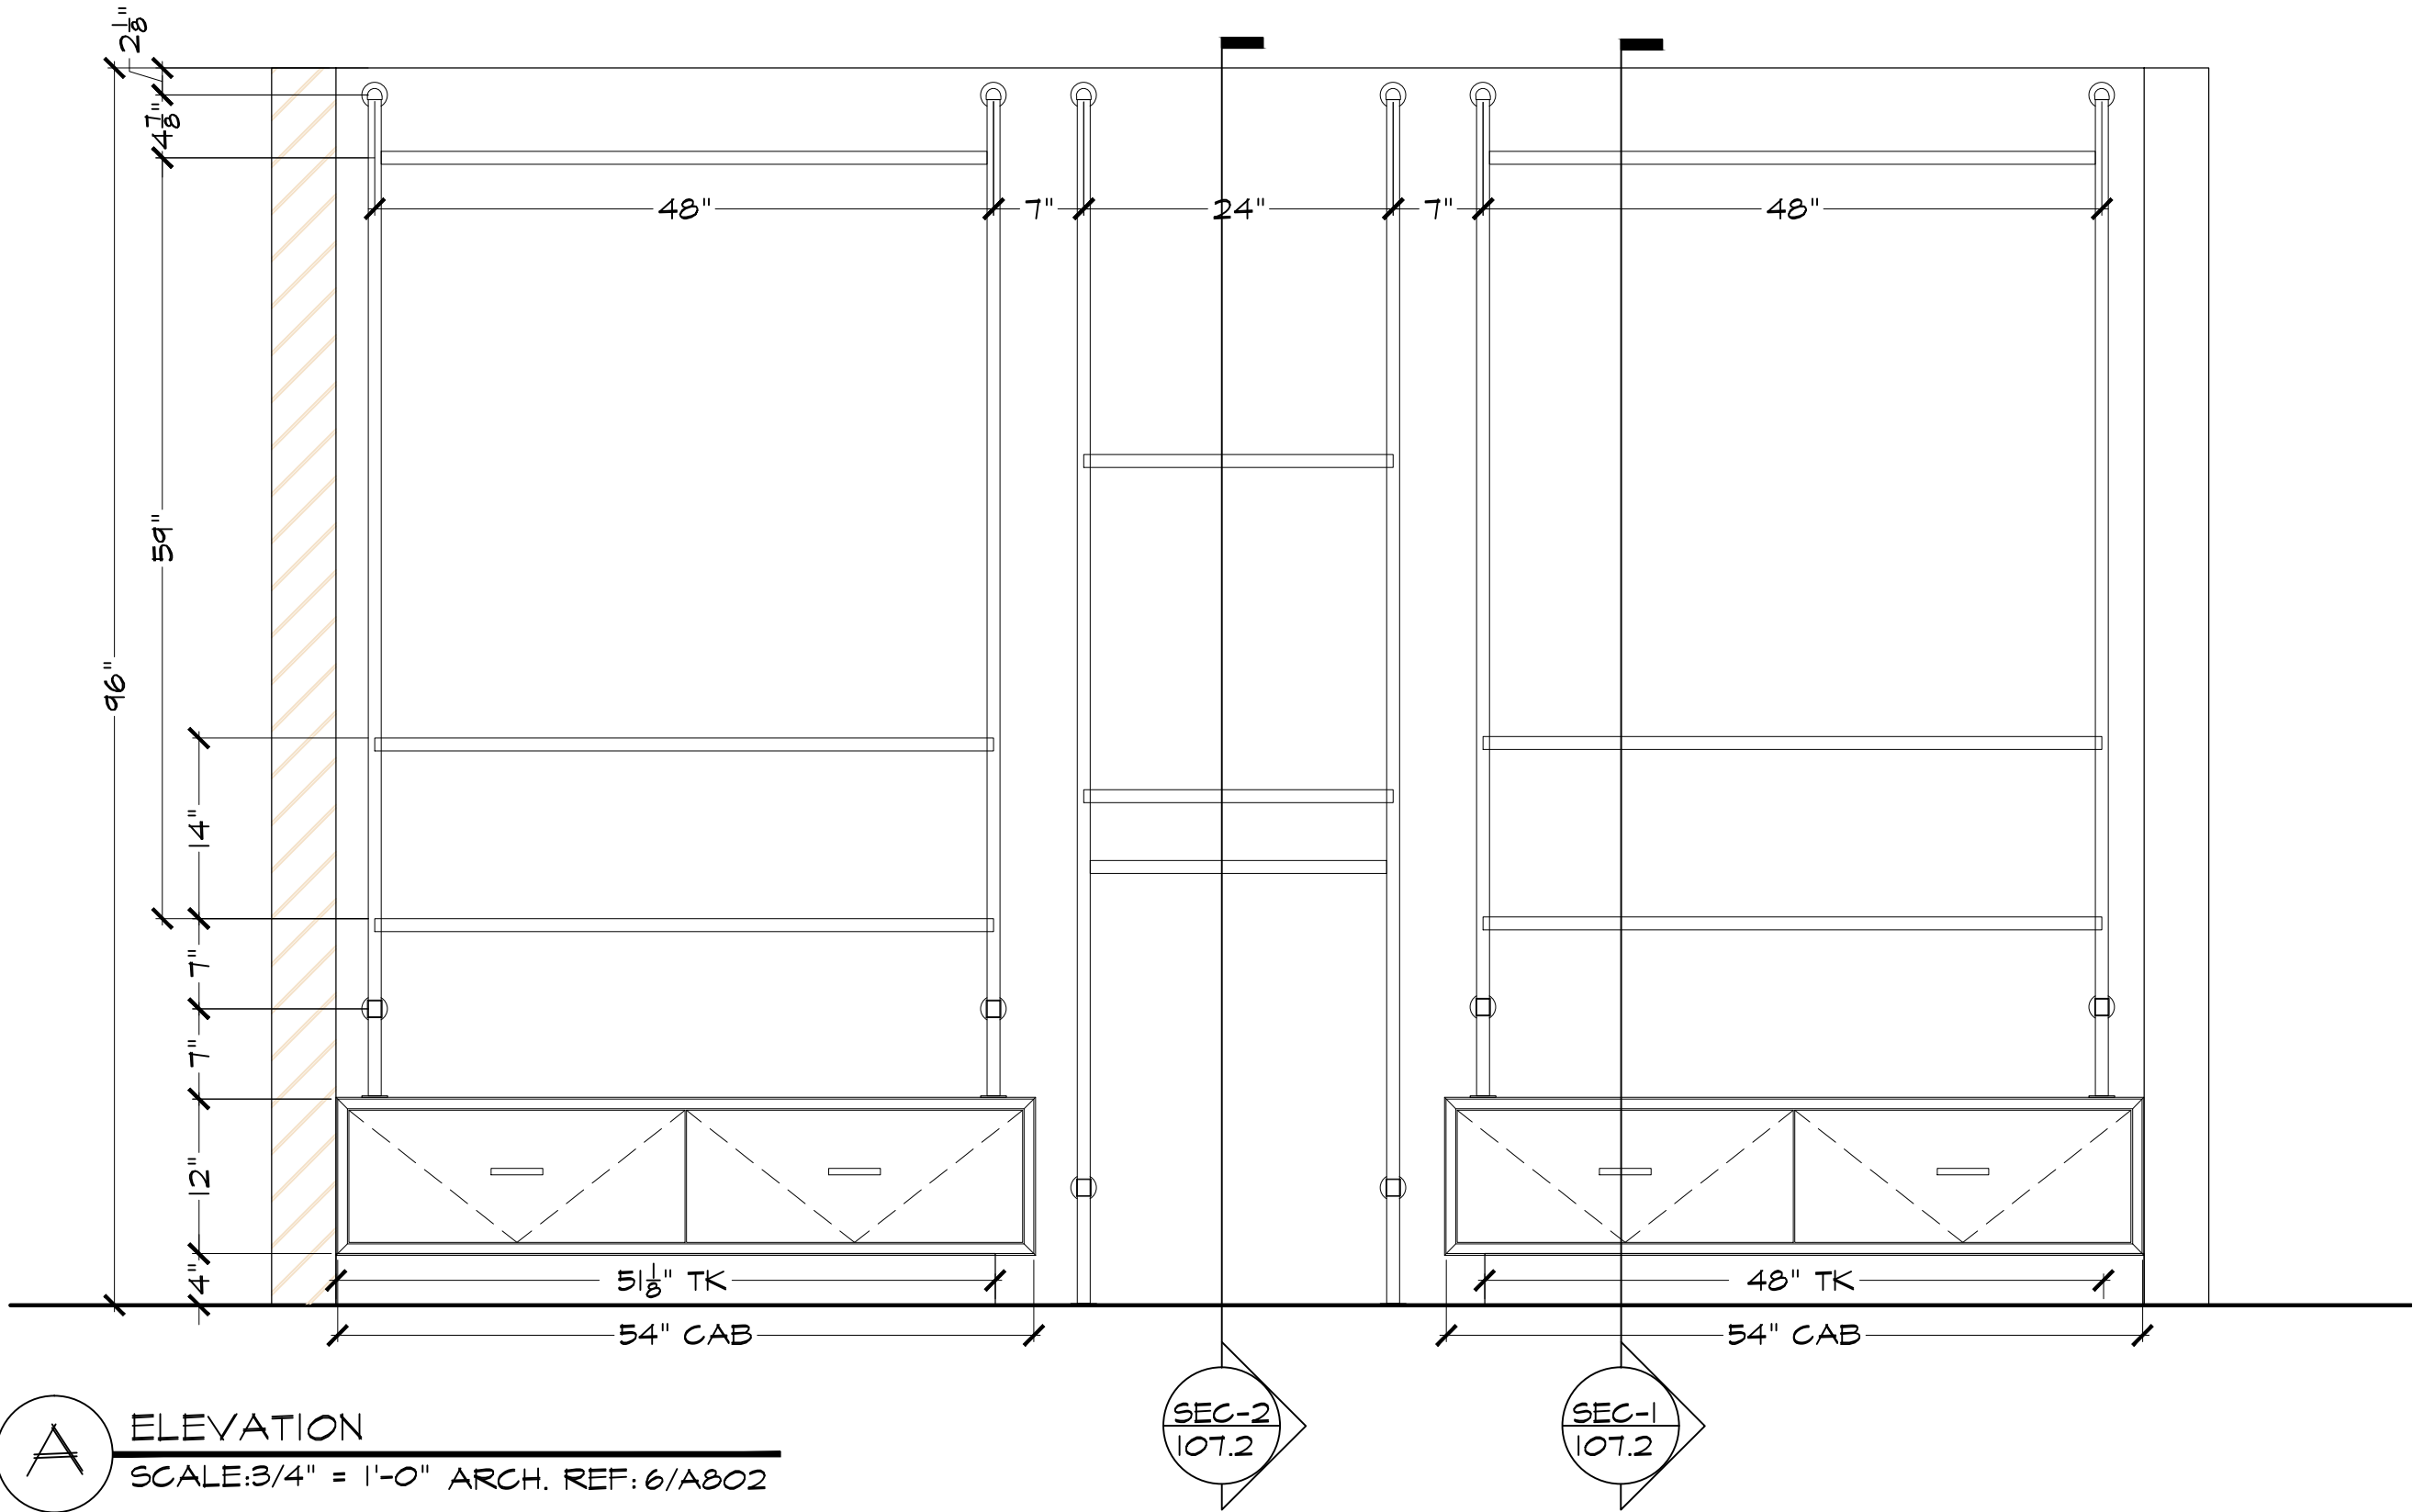


REVISIONS	#

JOB NAME EOS GYM	DESCRIPTION RETAIL DISPLAY	
	VETERAN OWNED BUSINESS	
HEIRLOOMDESIGNGROUP 2770 Apopka Blvd, Apopka, FL 32703 Ph: (407) 735-2242 Web: www.heirloomdesigngroup.com		


PAUL WAKEFIELD CHECKED
DATE 12/18/23
SCALE AS INDICATED
JOB NO.
SHEET 107.2
3 OF 3 SHEETS

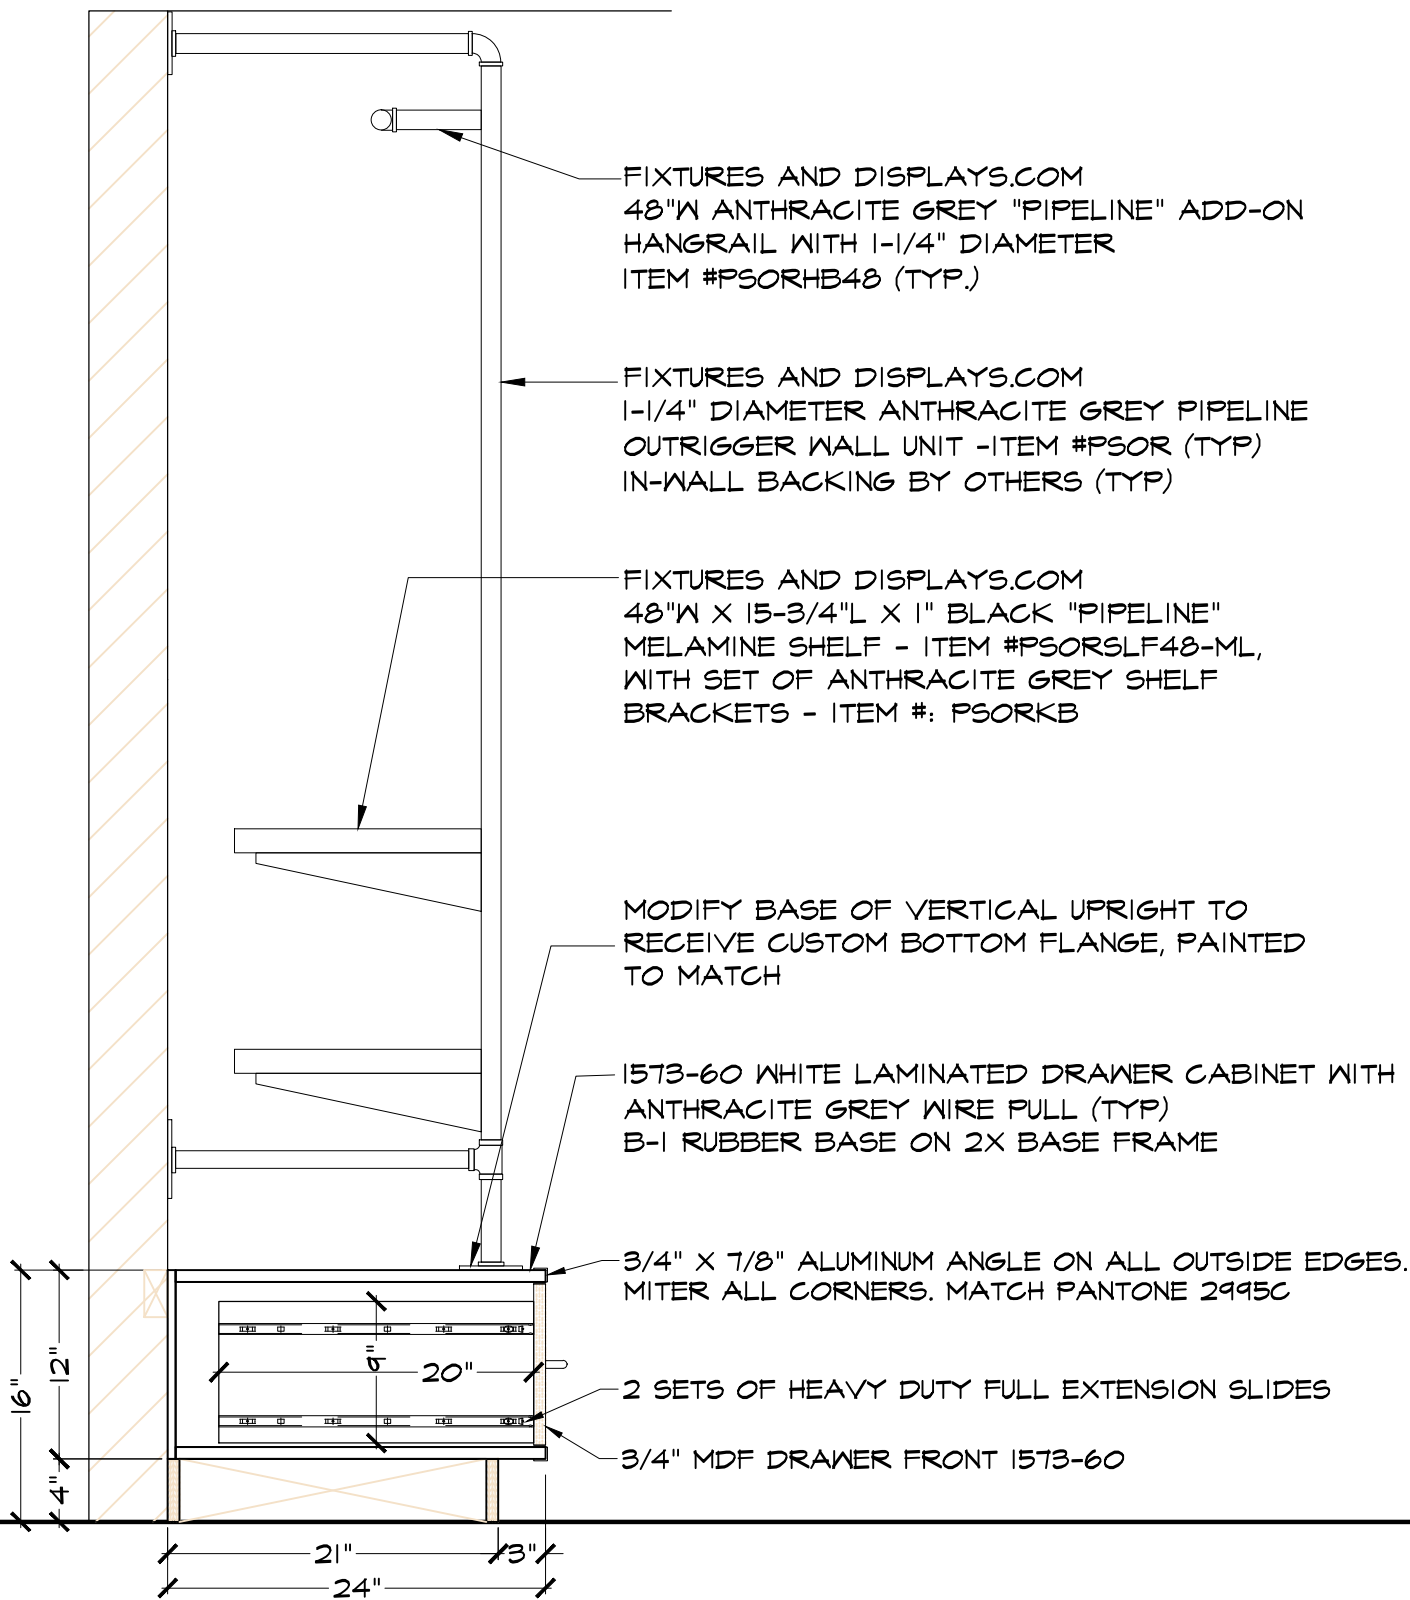


1 SECTION CUT / RETAIL DISPLAY
SCALE: 1/2" = 1'-0" ARCH. REF: 7/A802

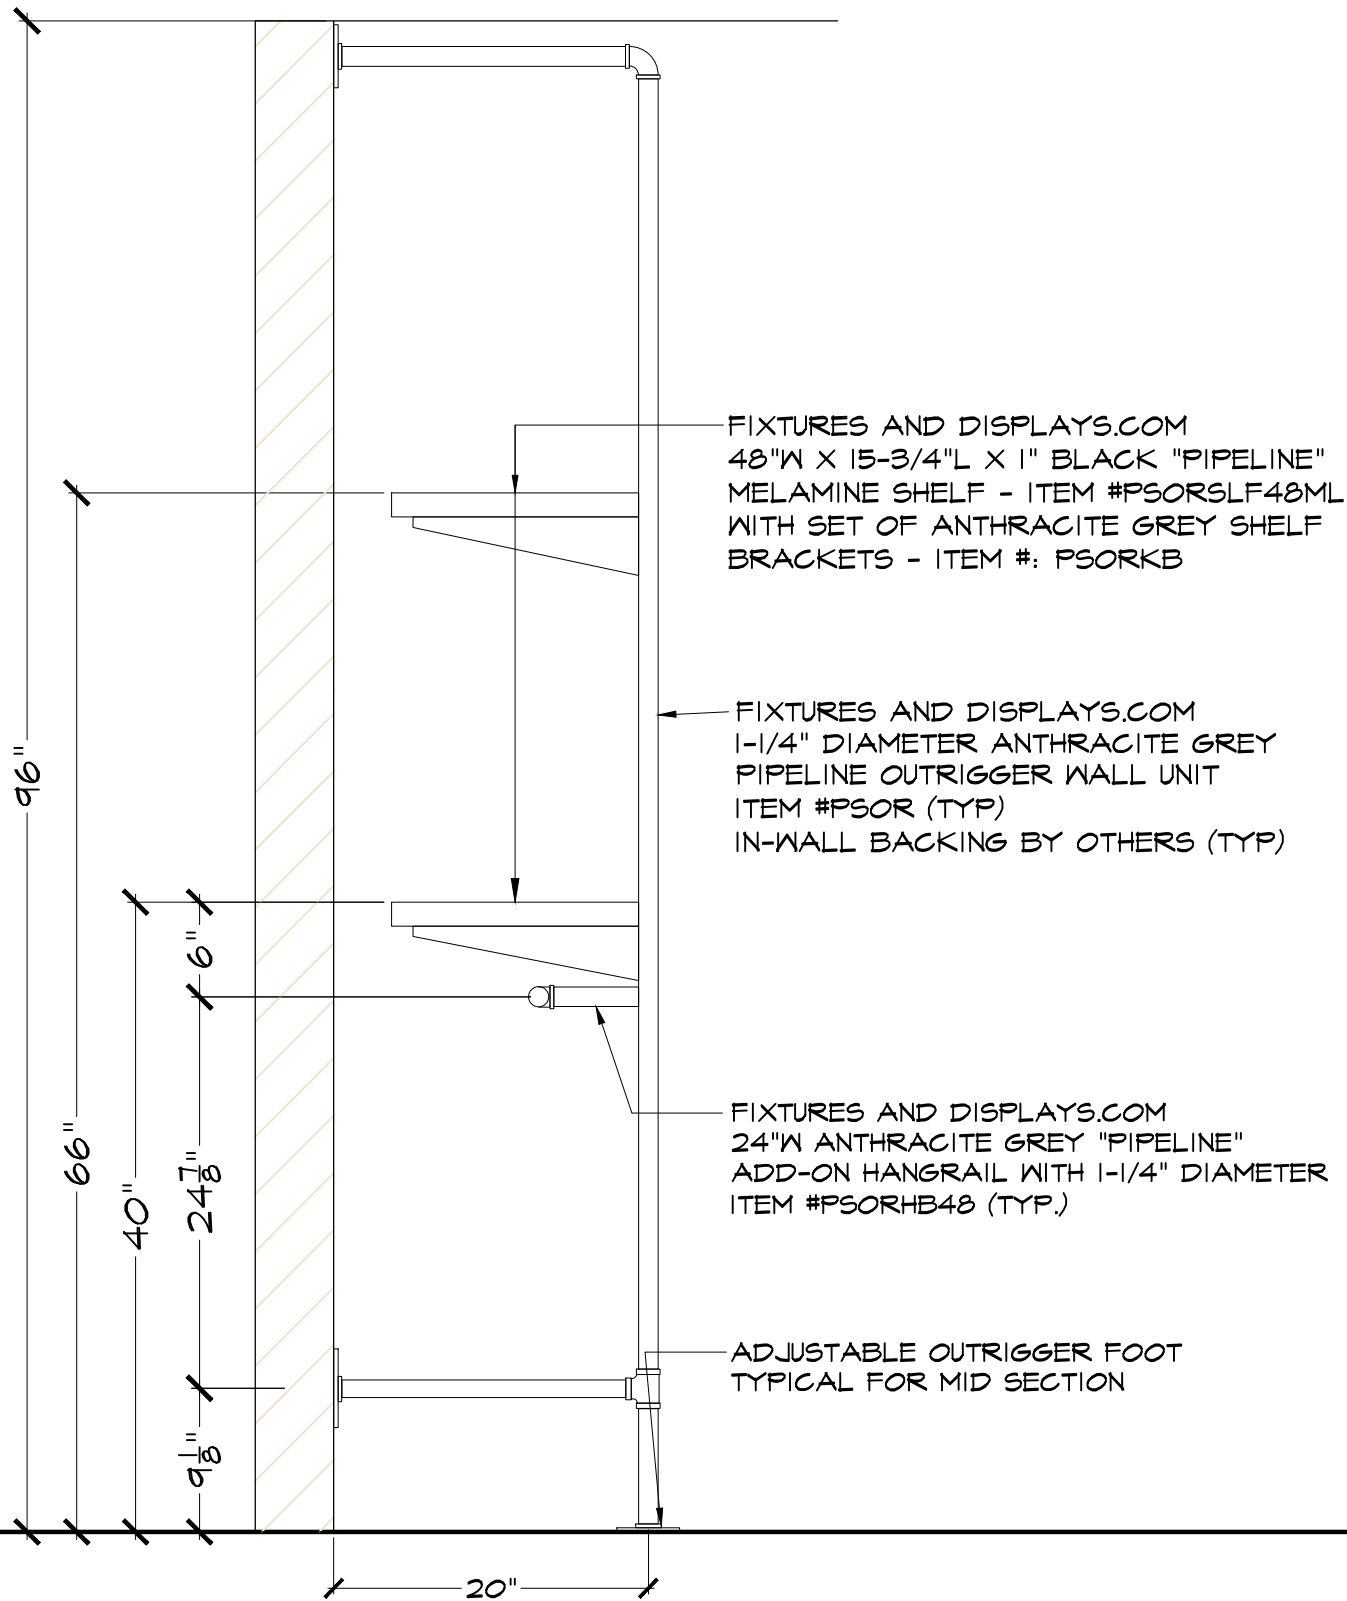

2 SECTION CUT / RETAIL DISPLAY
SCALE: 1/2" = 1'-0" ARCH. REF: 5/A802

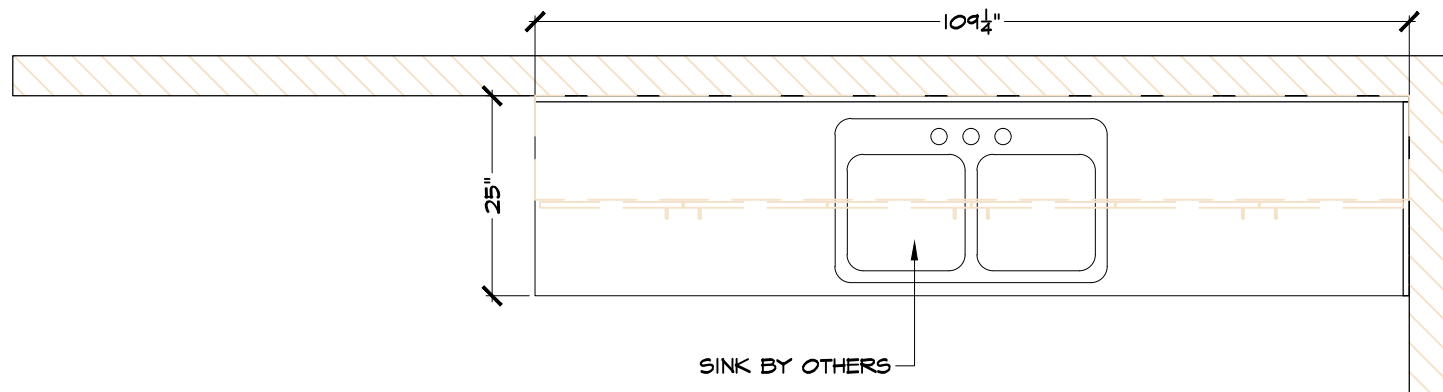

BREAK RM PLAN VIEW
 SCALE: 1/2" = 1'-0" ARCH. REF: 28/A9.22

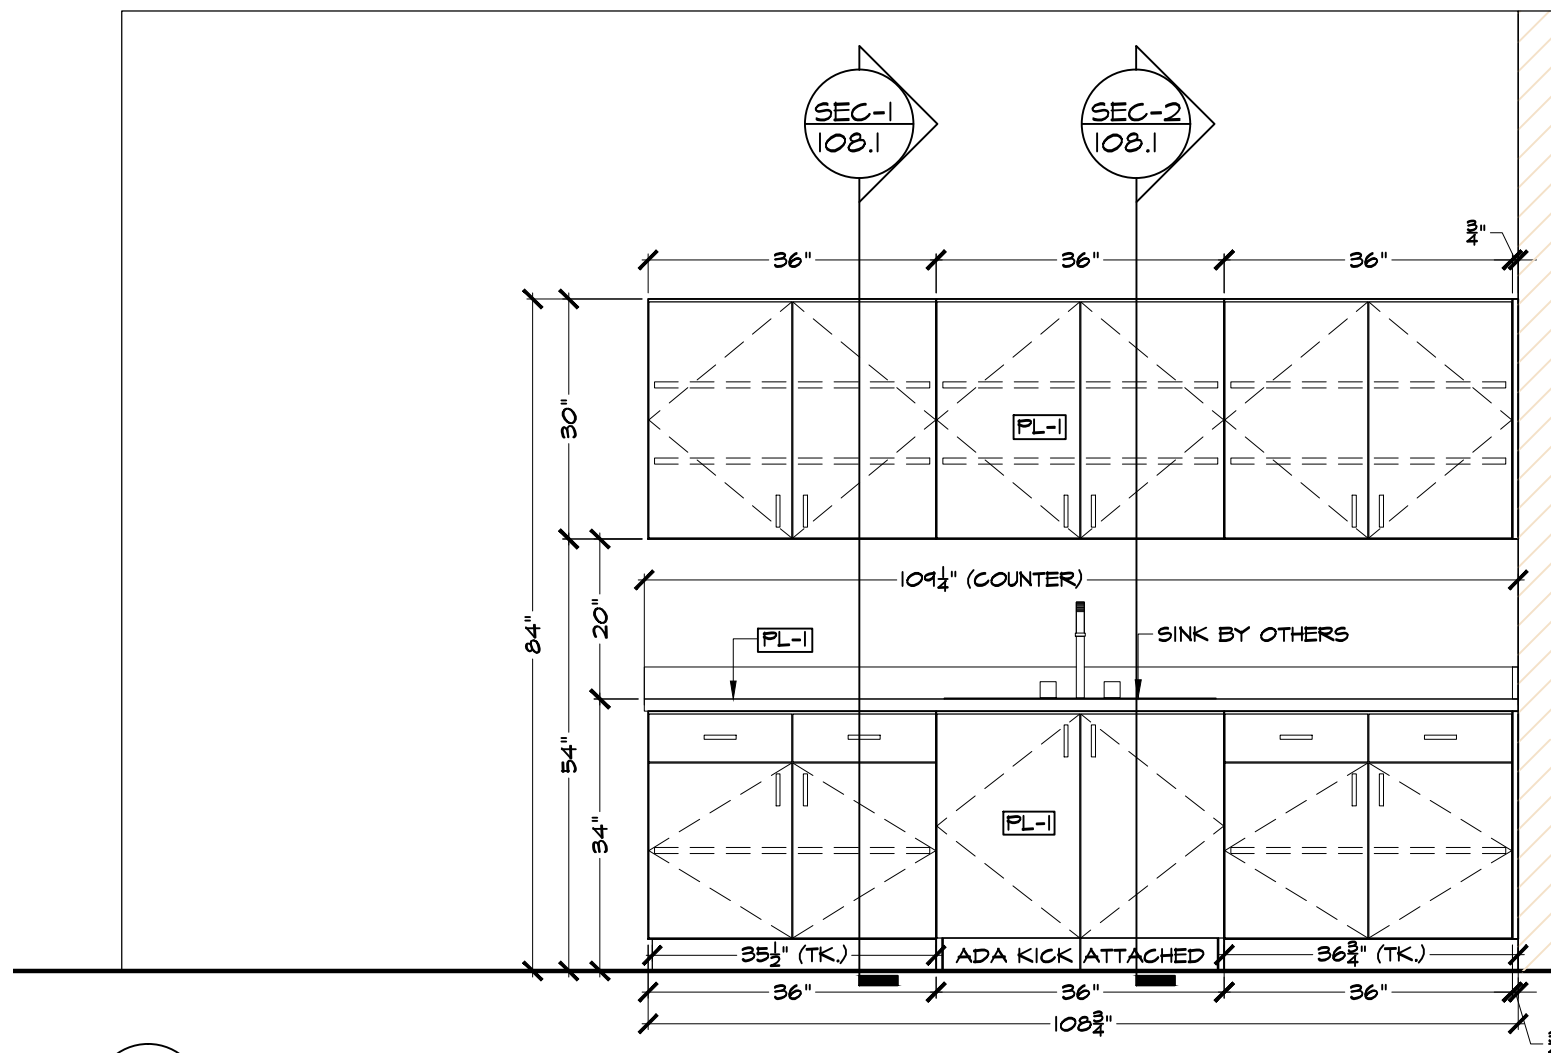

A BREAK ROOM ELEVATION
 SCALE: 1/2" = 1'-0" ARCH. REF: 28/A9.22

REVISIONS	#

JOB NAME EOS GYM	DESCRIPTION BREAK ROOM	
	HEIRLOOM DESIGN GROUP	VETERAN OWNED BUSINESS
2770 Apopka Blvd, Apopka, FL 32703 Ph: (407) 735-2242 Web: www.heirloomdesigngroup.com		

PAUL WAKEFIELD CHECKED
DATE 12/18/23
SCALE AS INDICATED
JOB NO.
SHEET 108.0
1 OF 3 SHEETS

PAUL WAKEFIELD
CHECKED
DATE
12/18/23
SCALE
AS INDICATED
JOB NO.
SHEET
108.1
2 OF 2 SHEETS